


SECTION A-A

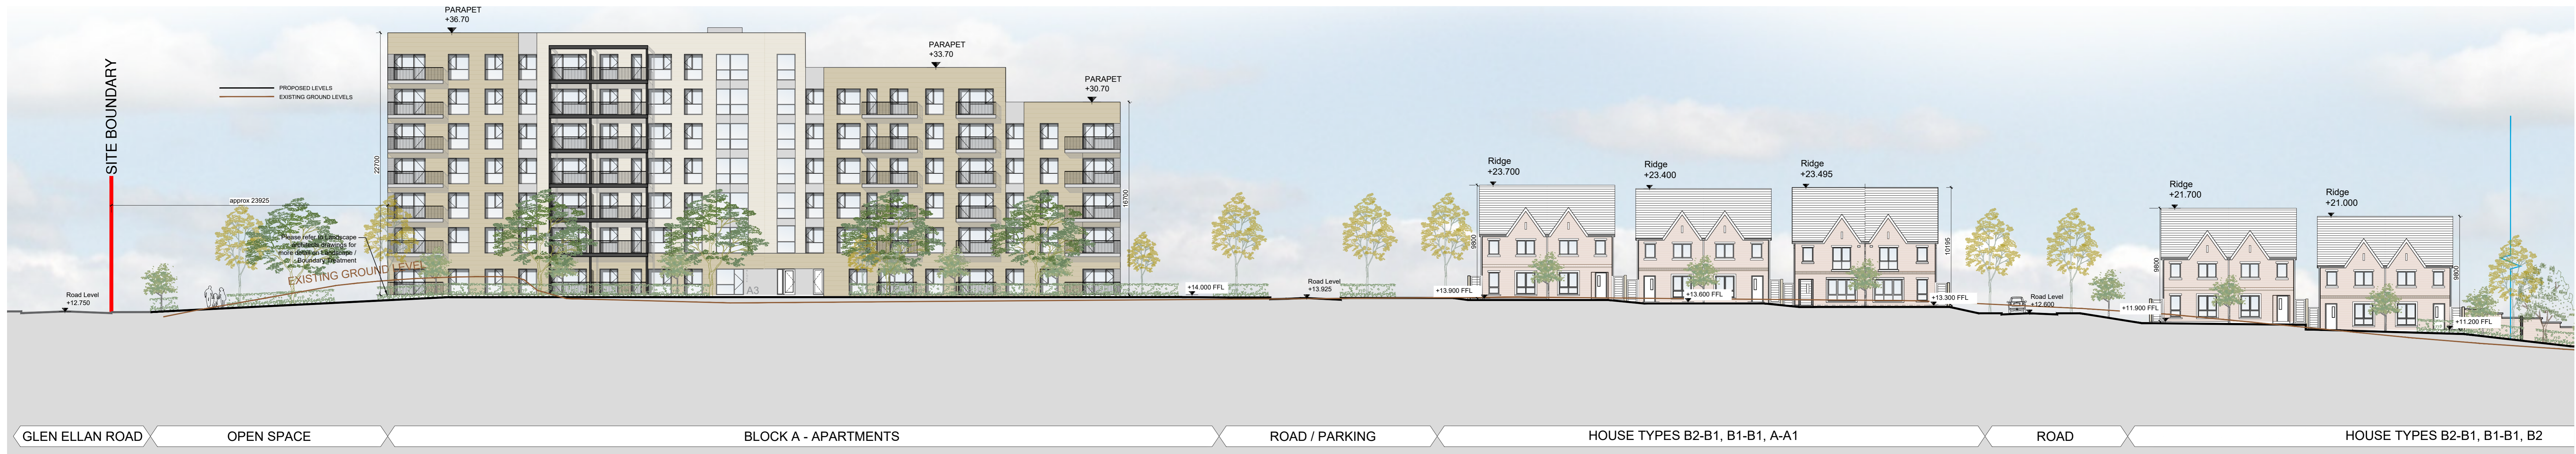


SECTION A-A CONTINUED



SECTION B-B



SECTION B-B CONTINUED

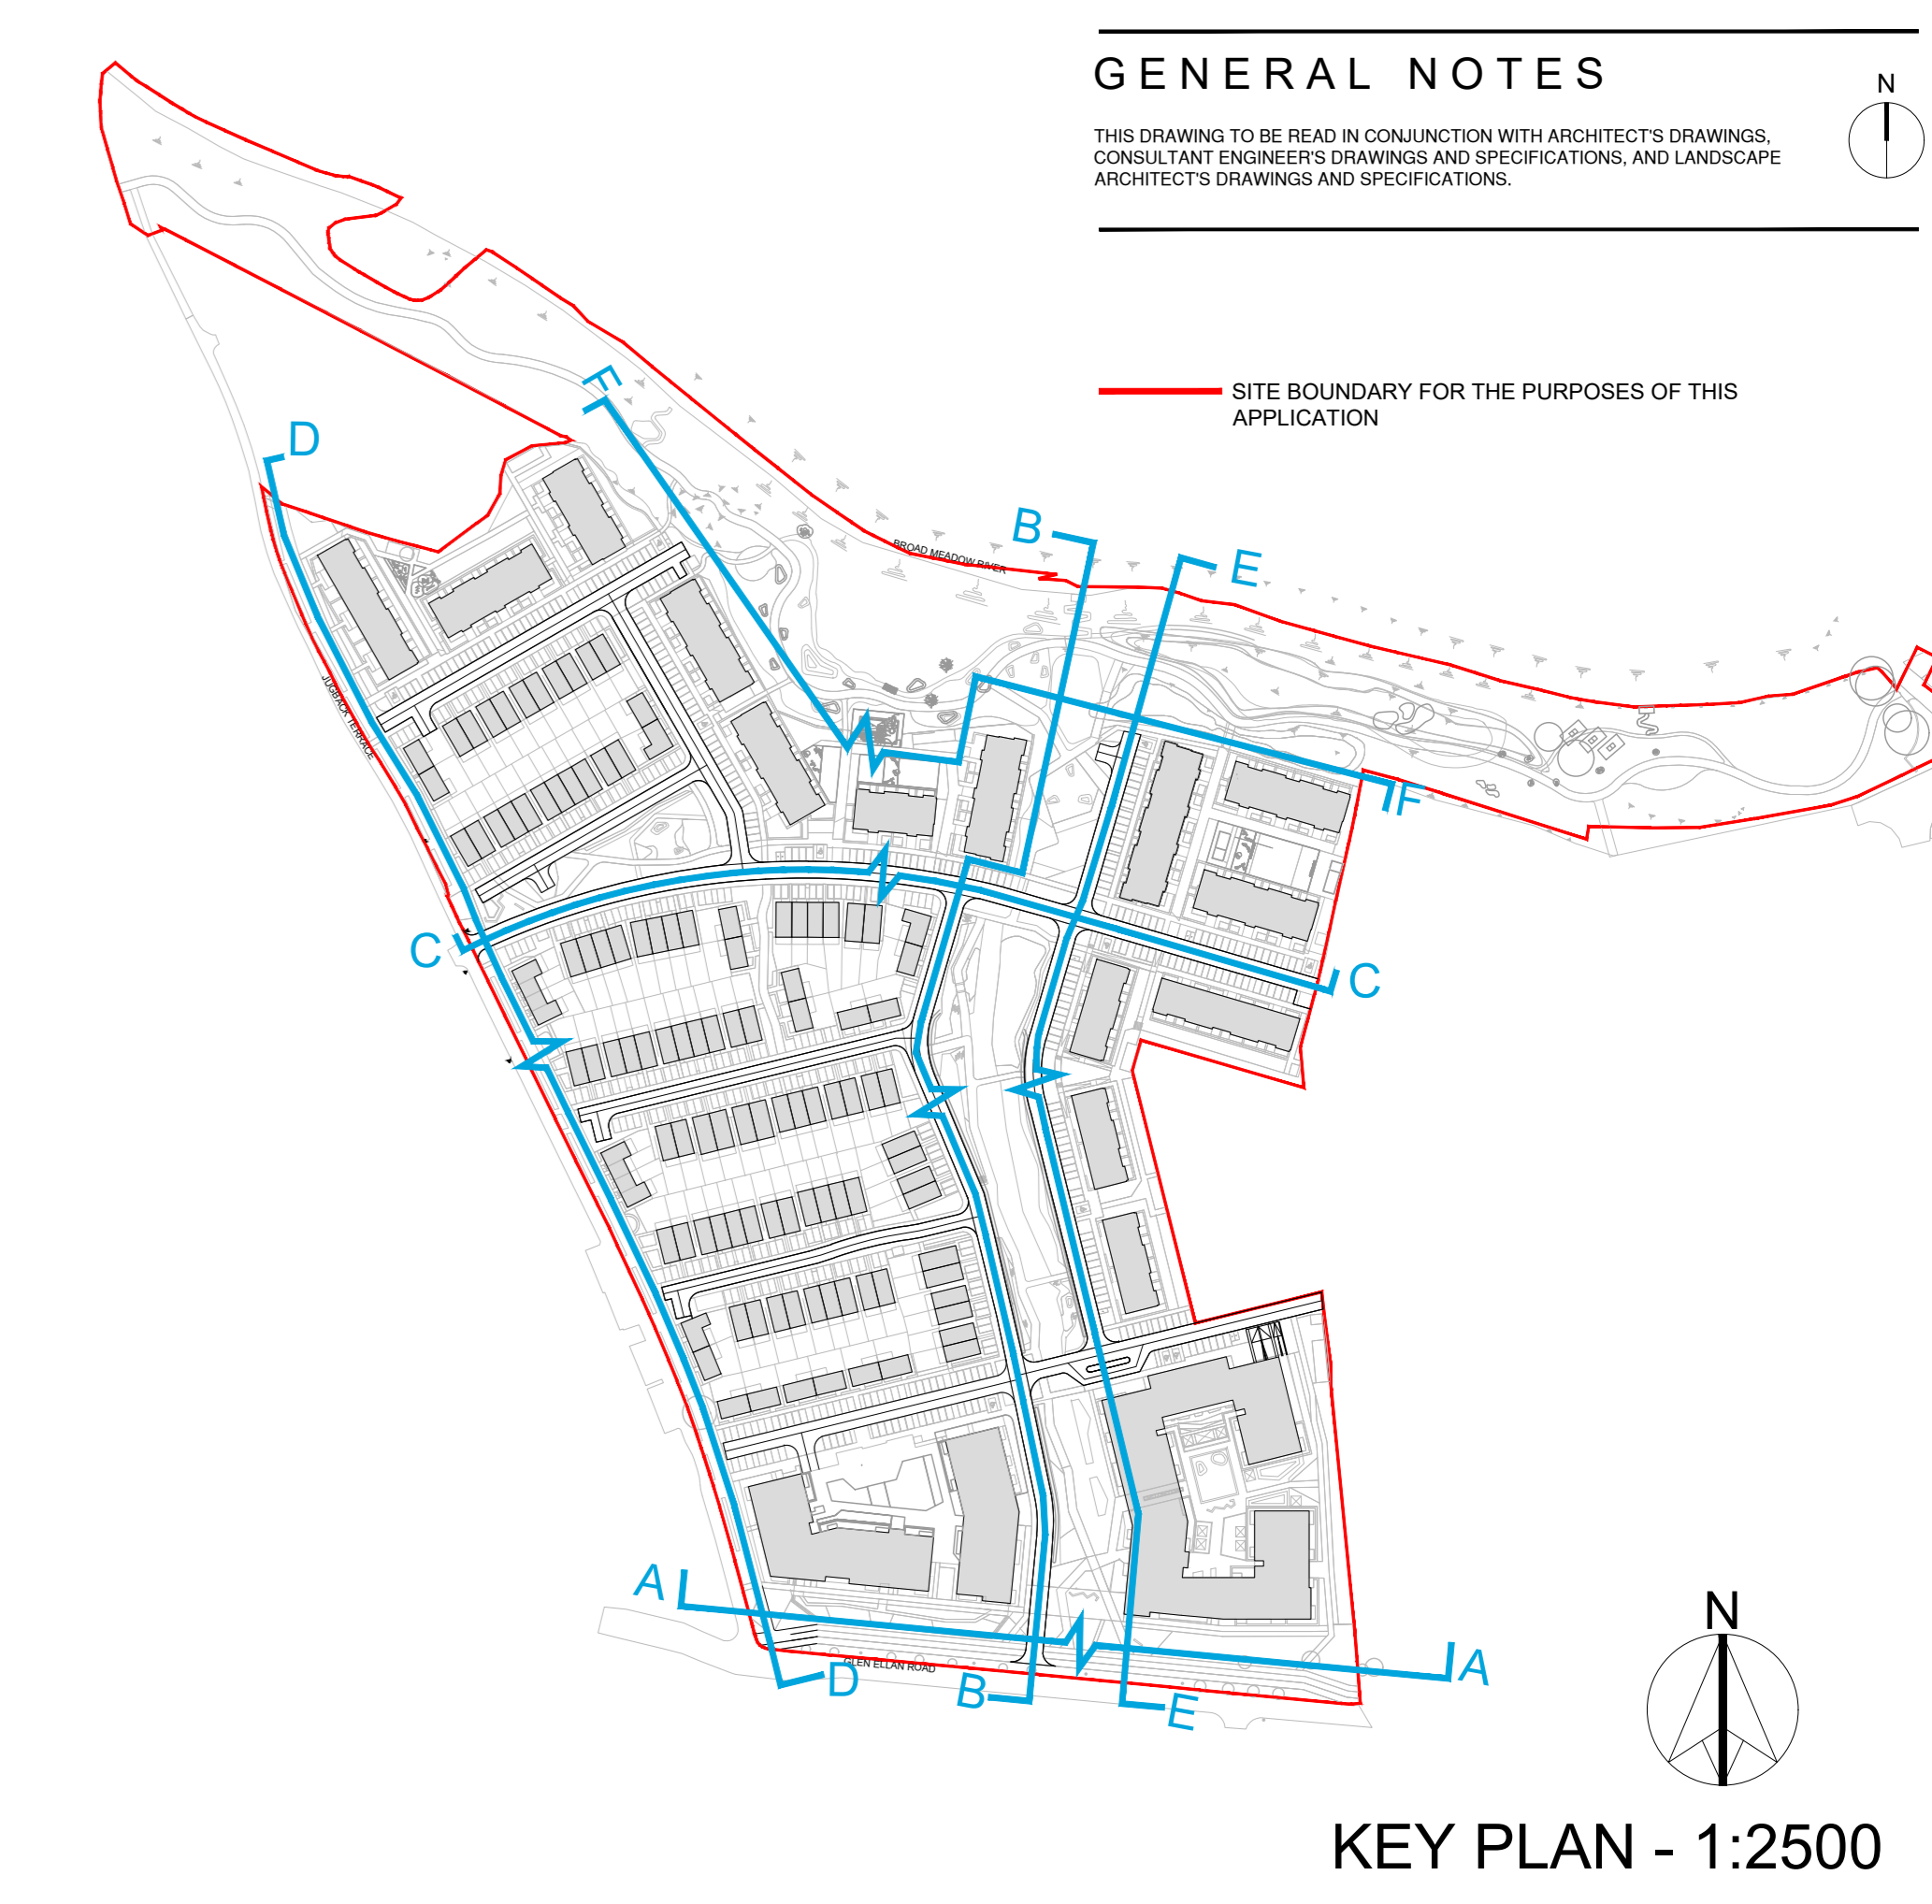

GENERAL NOTES
 THIS DRAWING TO BE READ IN CONJUNCTION WITH ARCHITECT'S DRAWINGS, CONSULTANT ENGINEER'S DRAWINGS AND SPECIFICATIONS, AND LANDSCAPE ARCHITECT'S DRAWINGS AND SPECIFICATIONS.

KEY PLAN - 1:2500

NOTES:
 DO NOT SCALE FROM DRAWINGS WORK TO FIGURED DIMENSIONS ONLY. ARCHITECT TO BE NOTIFIED OF ALL DISCREPANCIES.

CLIENT:	CAIRN CAIRN Homes Properties Ltd
REVISIONS	DATE DESCRIPTION

MCO
 CROSSAN O'ROURKE MANNING ARCHITECTS

PROJECT TITLE: SHD AT HOLYBANKS, SWORDS
 CONSULTANT: CONSULT ENGINEERS - SHEET 1 OF 3
 DRAWING NO: 19022 PL47

DATE: Mar'22
 SCALE: 1:200 @A3
 DRAWING NO: 19022 PL47