





SECTION C-C

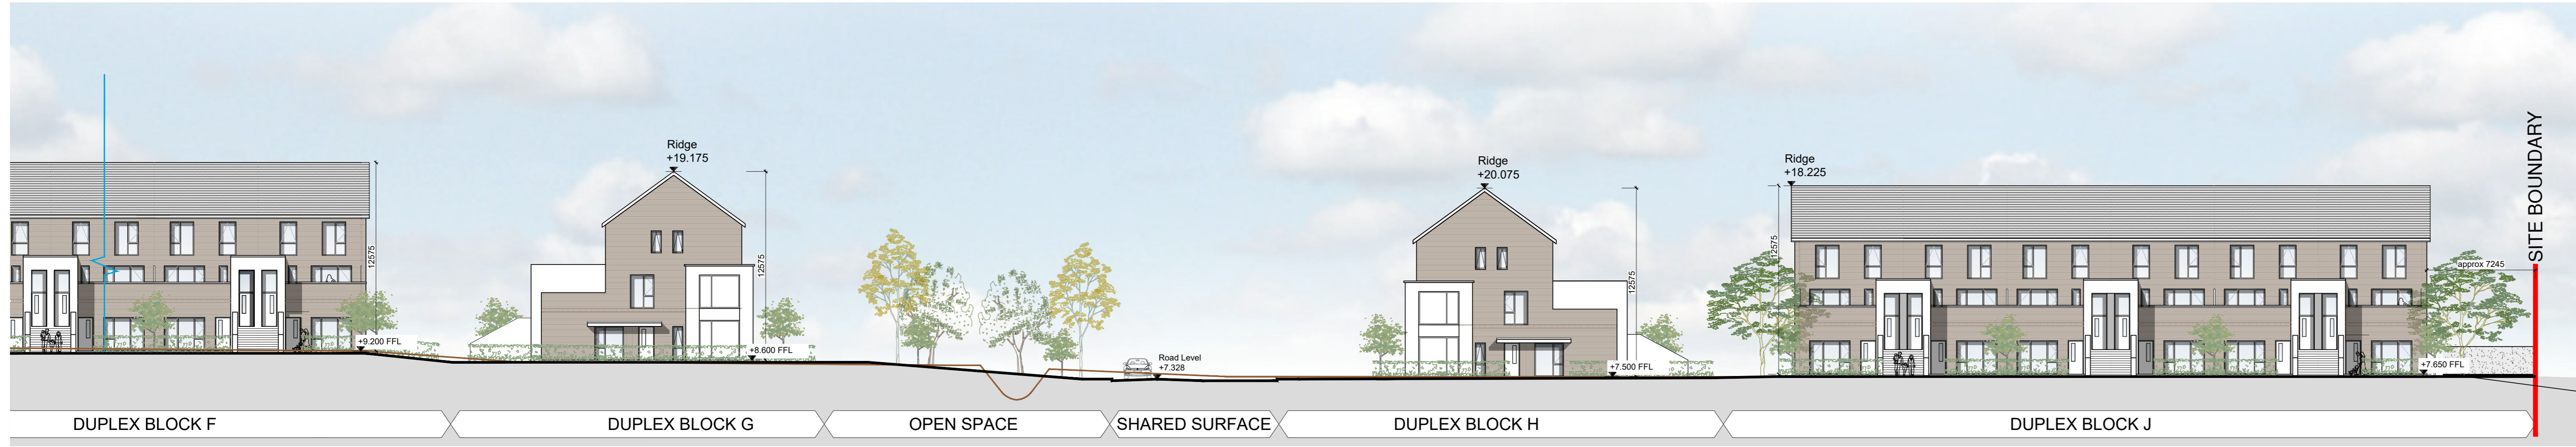


SECTION C-C CONTINUED



SECTION D-D

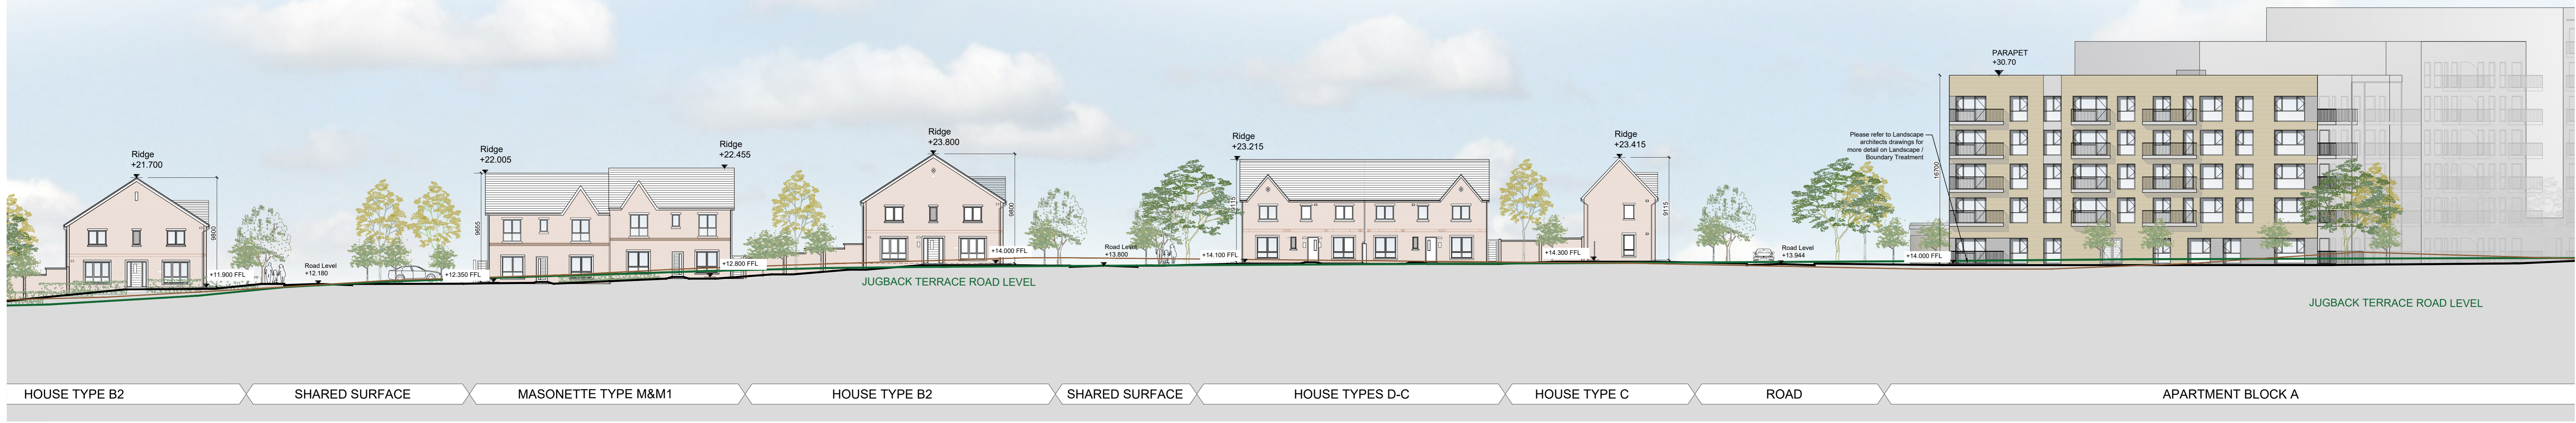

SECTION D-D CONTINUED

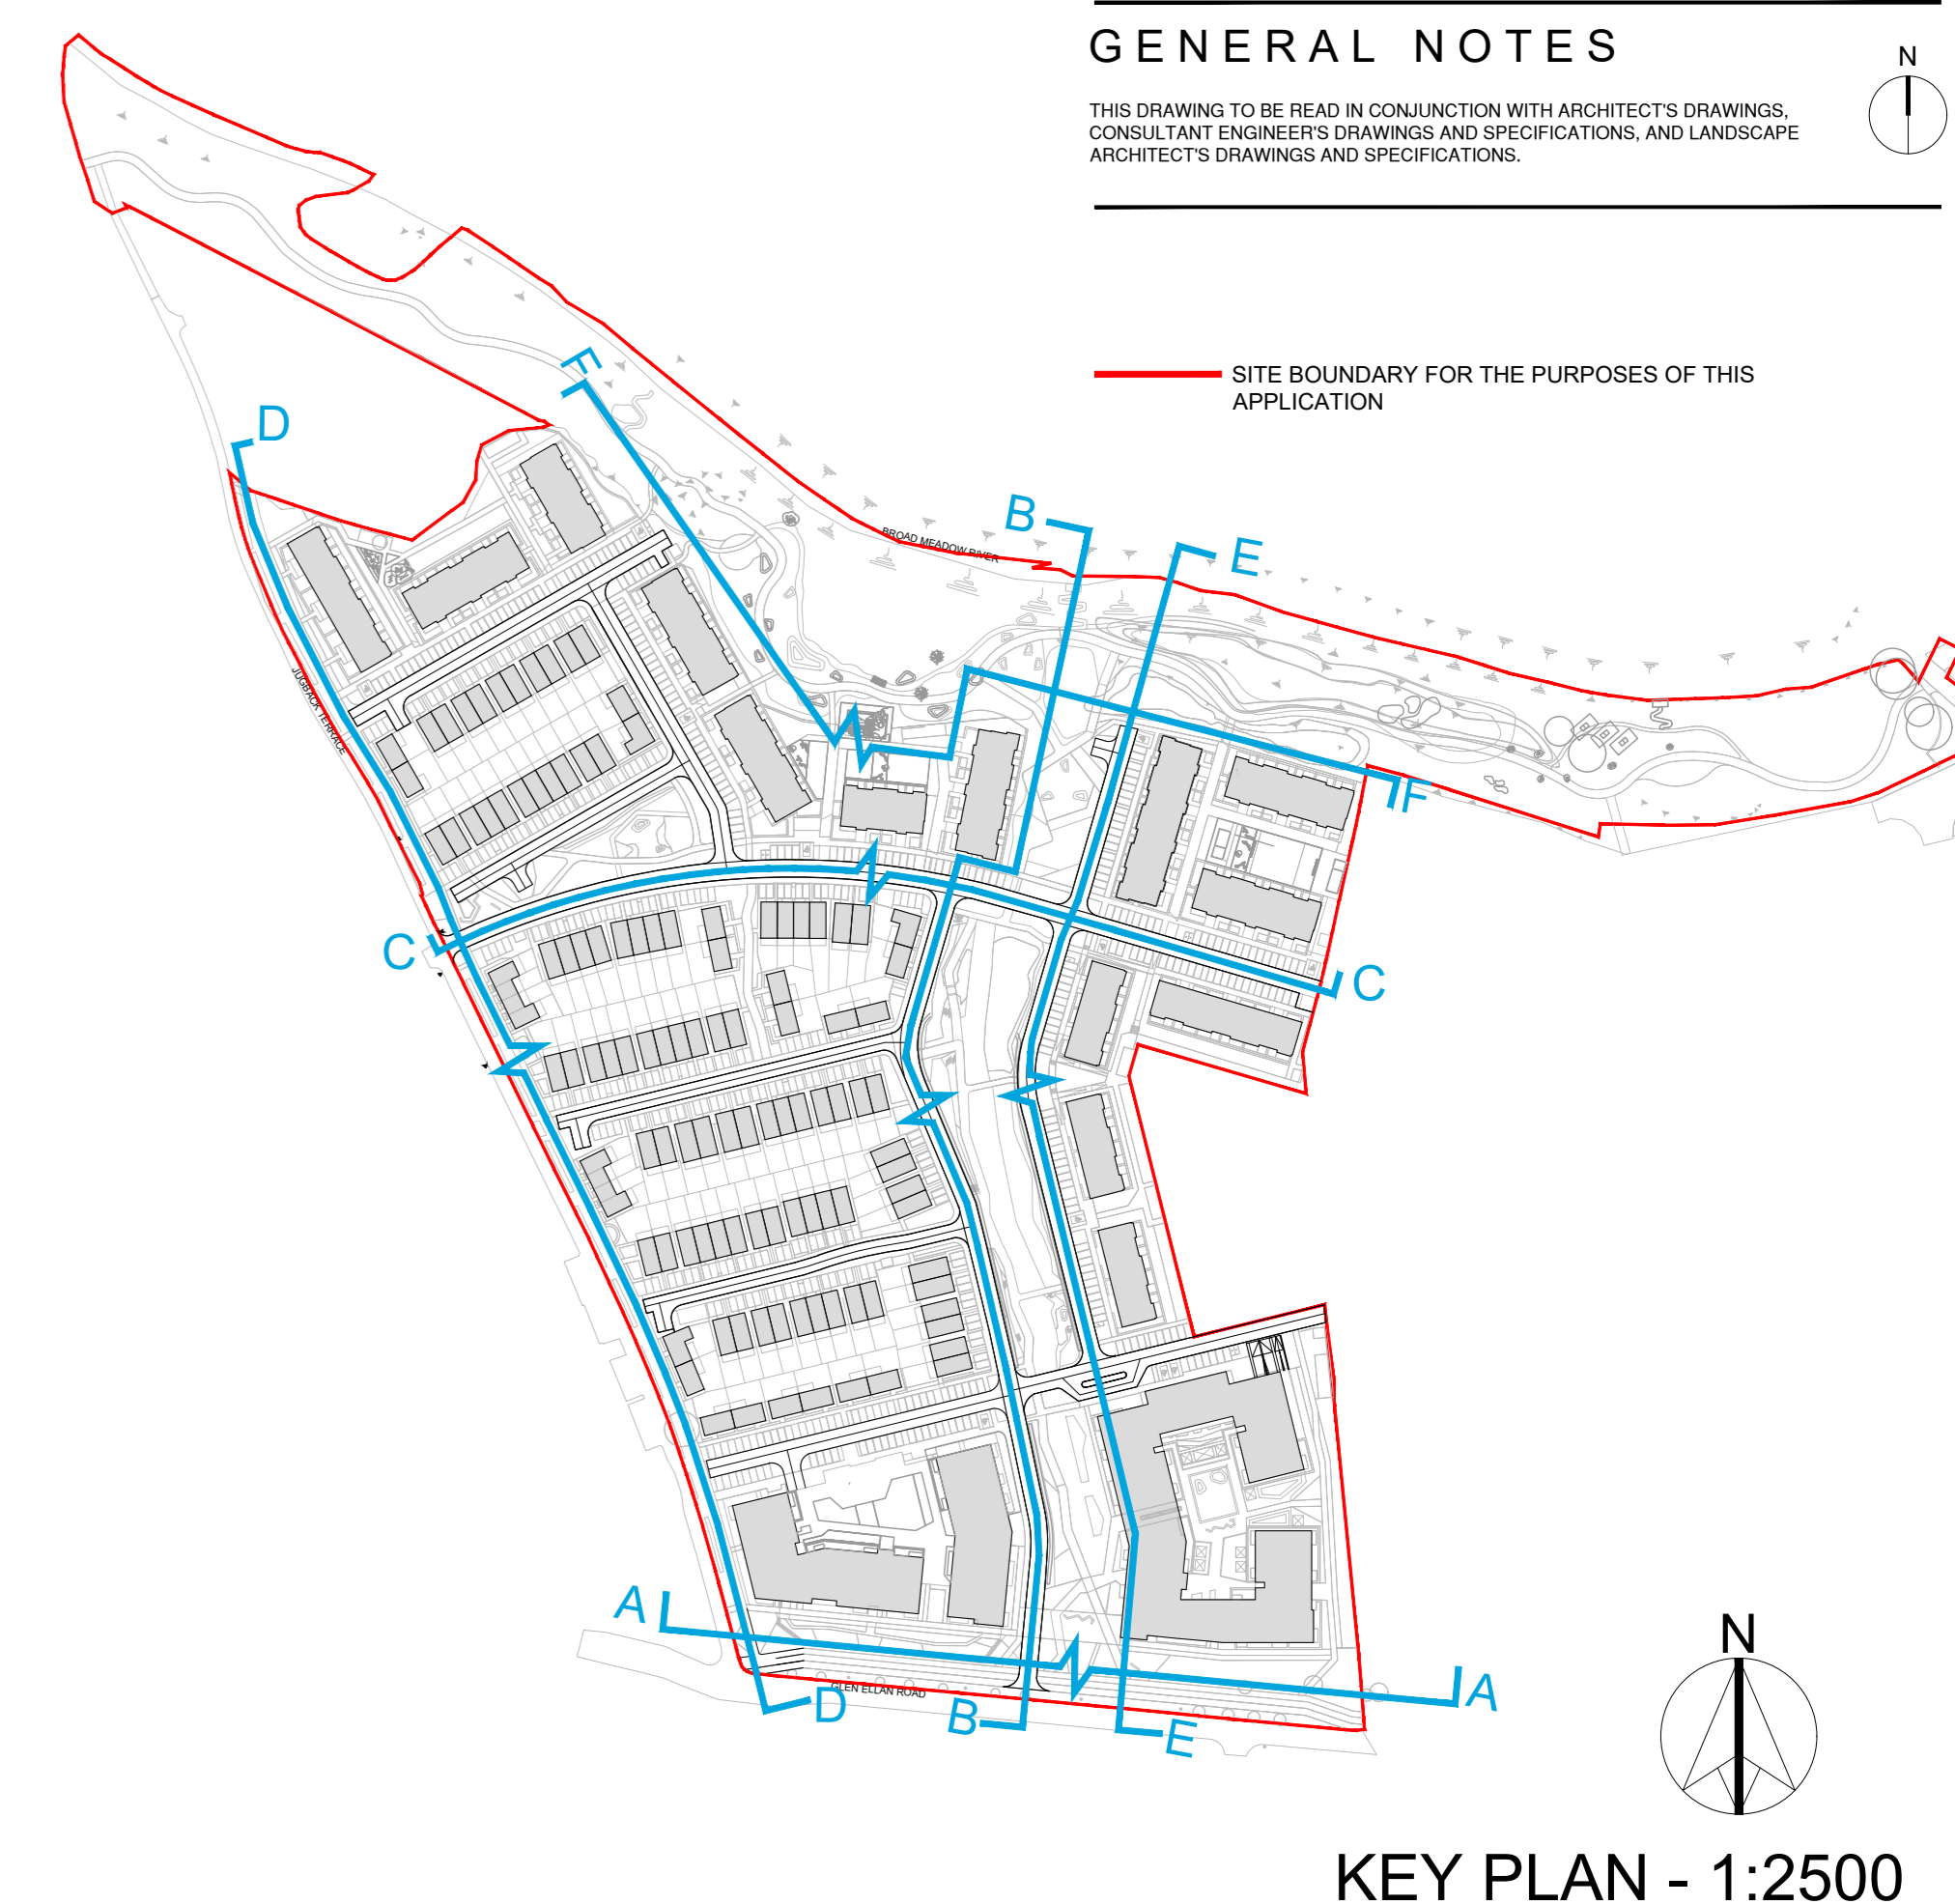

GENERAL NOTES

THIS DRAWING TO BE READ IN CONJUNCTION WITH ARCHITECT'S DRAWINGS, CONSULTANT ENGINEER'S DRAWINGS AND SPECIFICATIONS, AND LANDSCAPE ARCHITECT'S DRAWINGS AND SPECIFICATIONS.

— SITE BOUNDARY FOR THE PURPOSES OF THIS APPLICATION

Please refer to Landscape architects drawings for more detail on Landscape / Boundary Treatment

NOTES:

DO NOT SCALE FROM DRAWINGS. WORK TO FIGURED DIMENSIONS ONLY. ARCHITECT TO BE NOTIFIED OF ALL DISCREPANCIES.

CLIENT:	CAIRN CAIRN Homes Properties Ltd
REVISIONS	DATE DESCRIPTION No.

MCO CROSSAN O'CONNOR MANNING ARCHITECTS

PROJECT TITLE: SHD AT HOLYBANKS, SWORDS
 CONSULTANT ENGINEERS - Sheet 2 of 3
 Site Section CC_00
 10 Crossan Street, Dublin 11, Co. Dublin, Ireland
 Tel: 01 4782670 Fax: 01 4782611 E-Mail: info@mco.ie

DATE: Mar'22
 SCALE: 1:200 @A3
 DRAWING NO: 19022 PL48