



NOTES:

- DO NOT SCALE. USE FIGURED DIMENSIONS ONLY.
- THIS DRAWING IS TO BE READ IN CONJUNCTION WITH ALL OTHER RELEVANT ARCHITECTURAL AND ENGINEERING DRAWINGS.

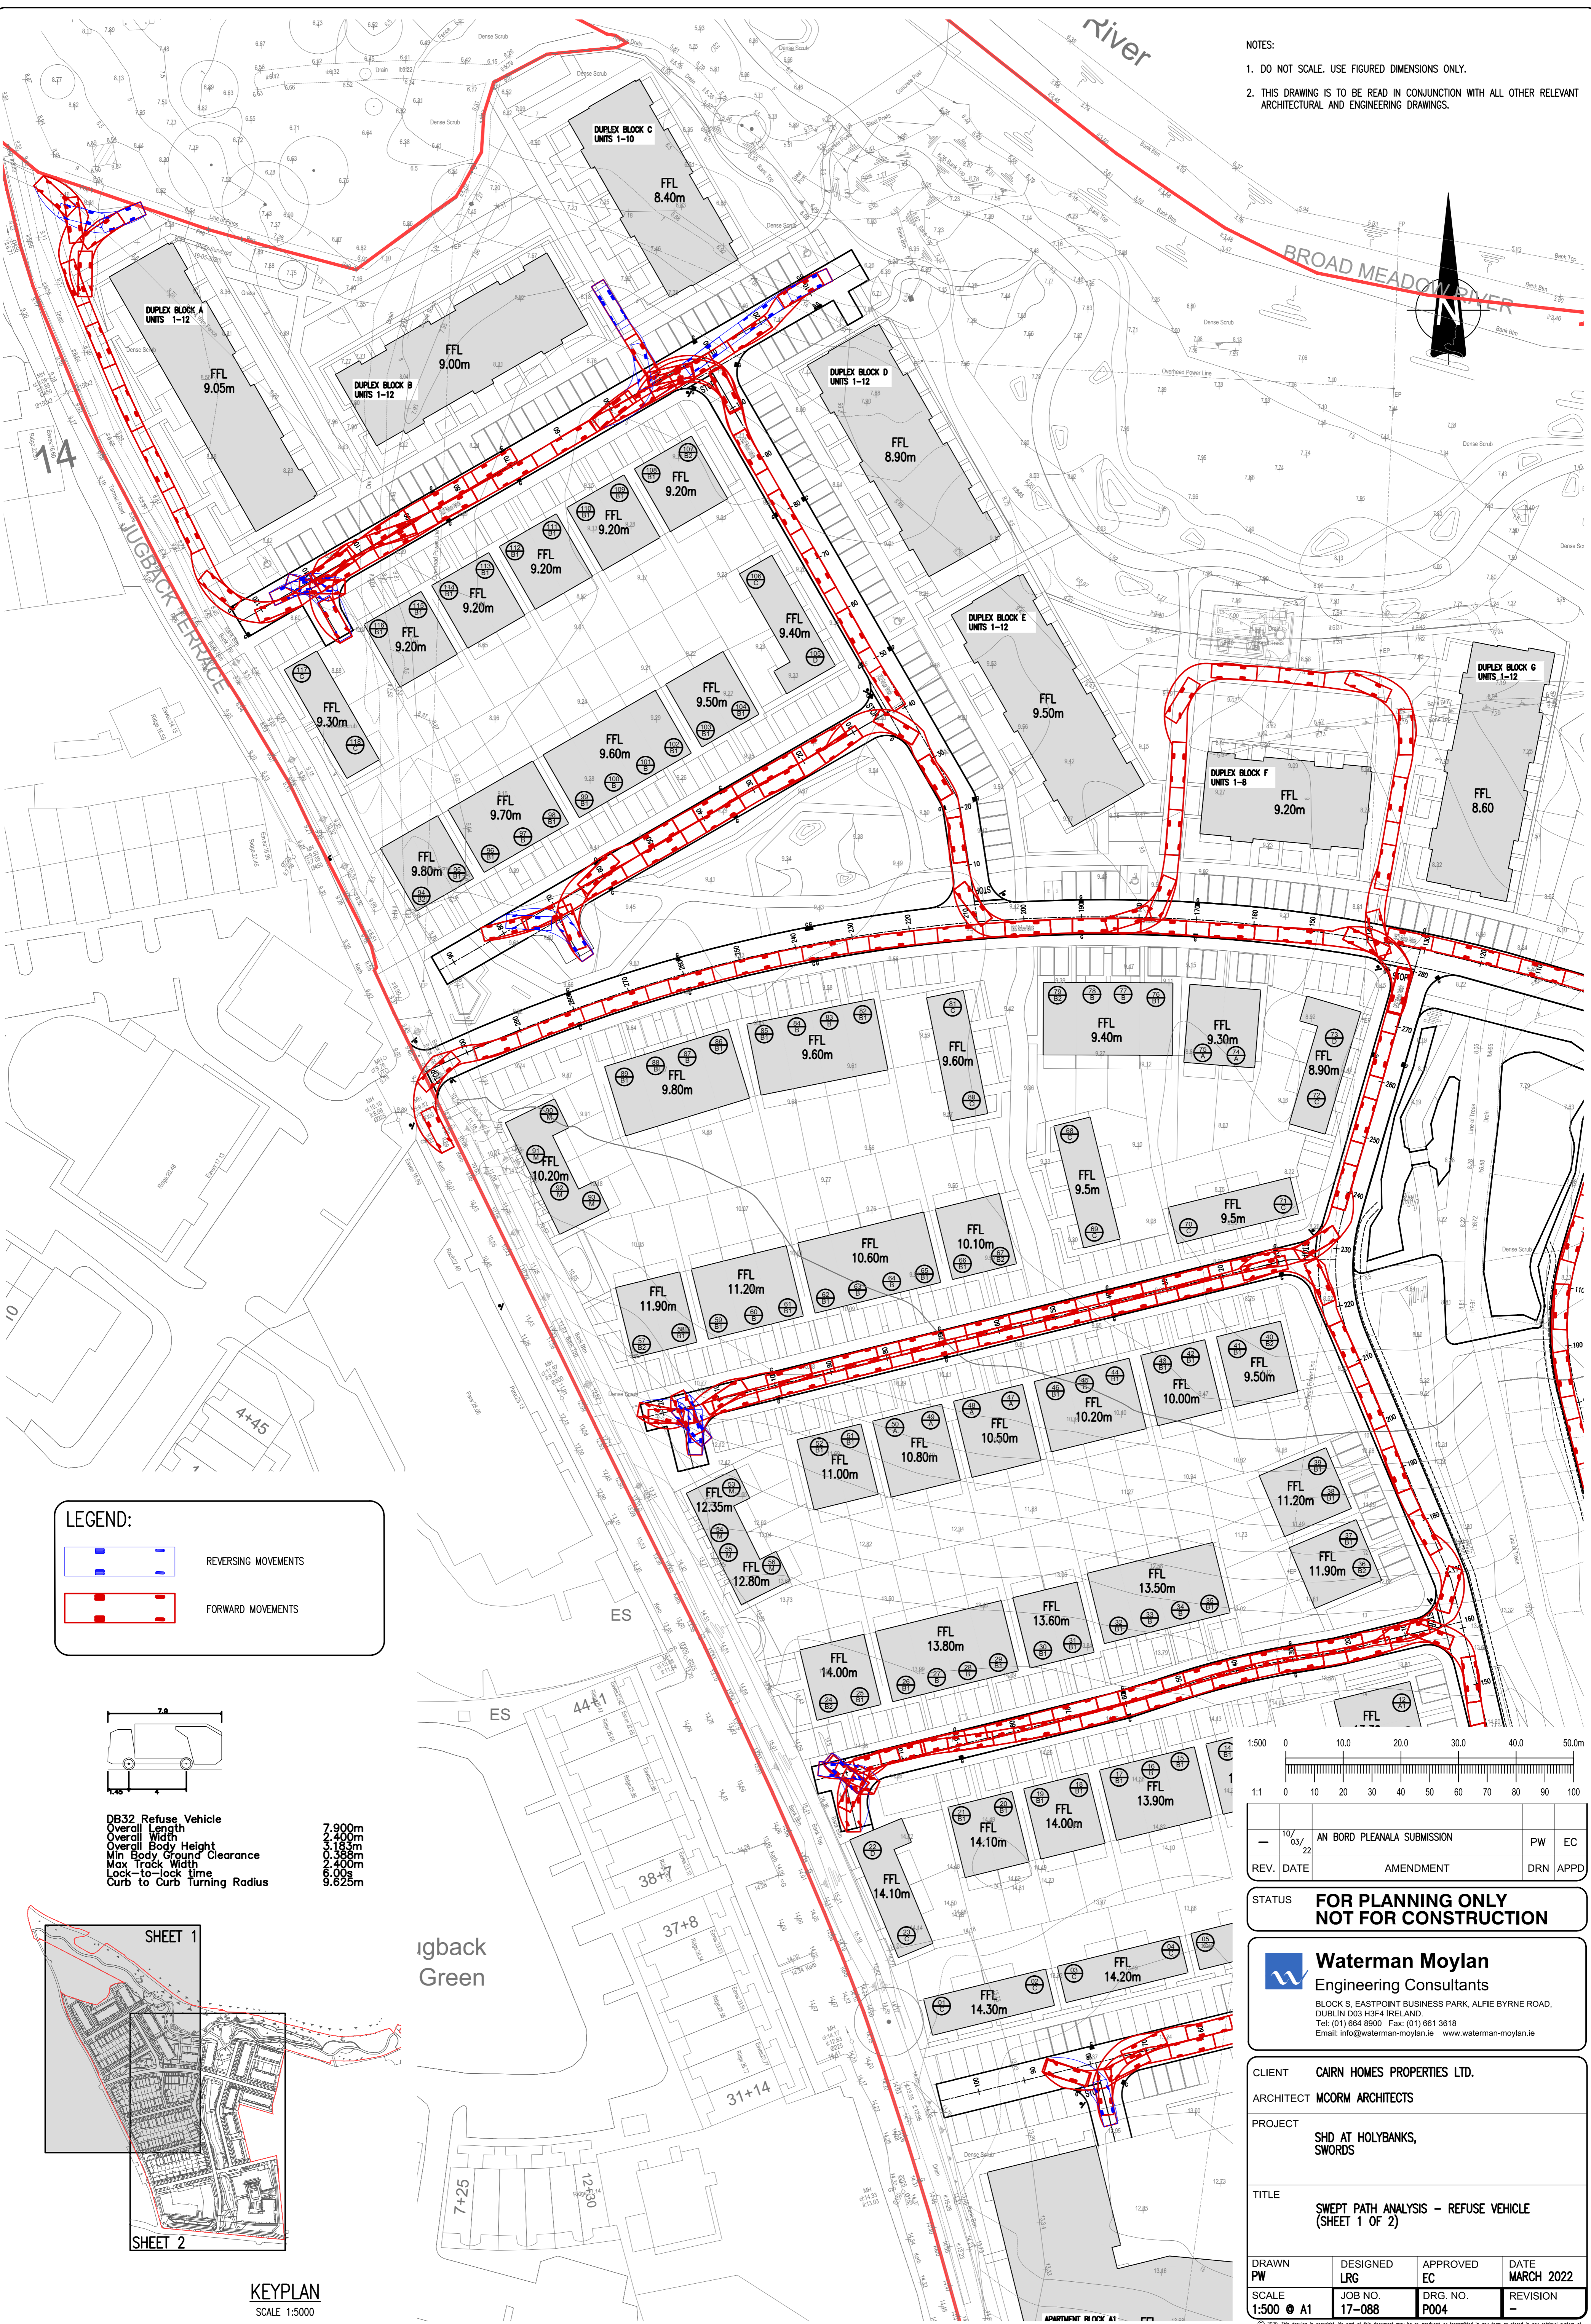


LEGEND:


- REVERSING MOVEMENTS
- FORWARD MOVEMENTS

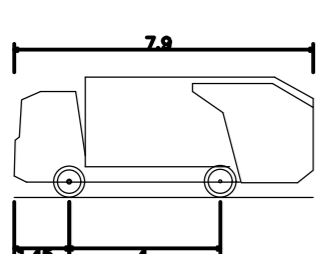

DB32 Refuse Vehicle
 Overall Length 7.900m
 Overall Width 2.400m
 Min Body Height 3.183m
 Max Track Width 0.388m
 Lock-to-lock time 2.400m
 Curb-to-curb Turning Radius 6.00m
 9.625m

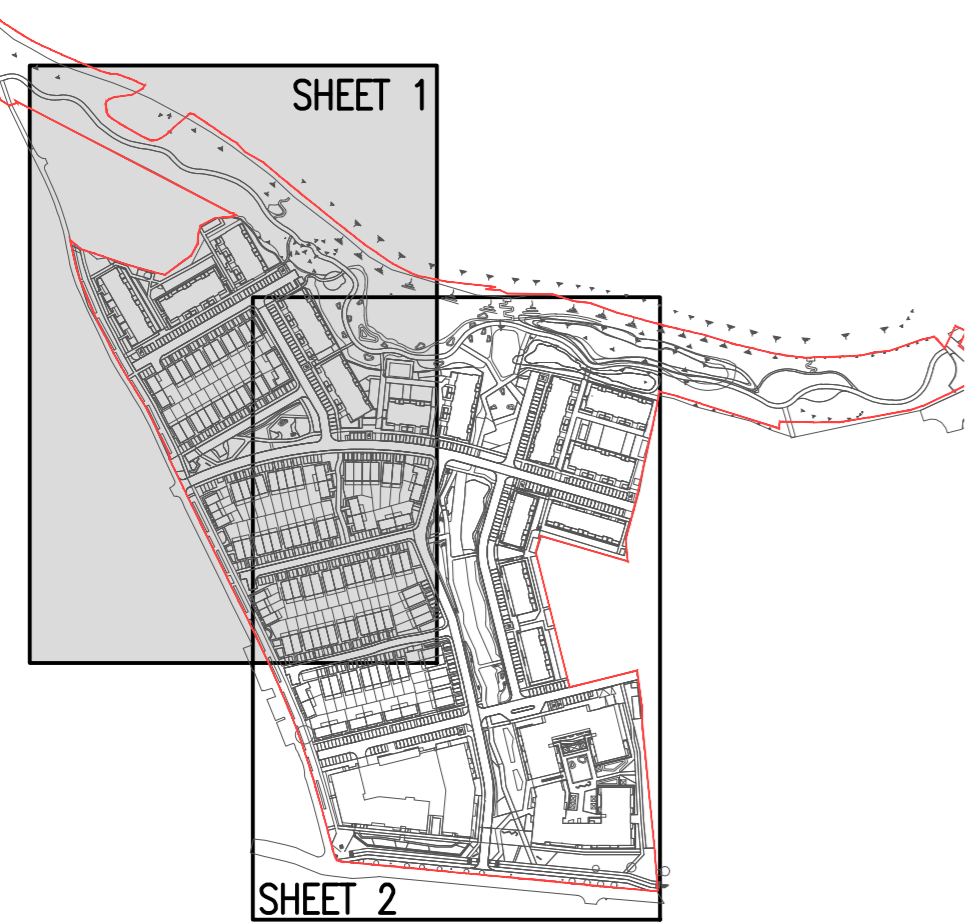

KEYPLAN
SCALE 1:5000

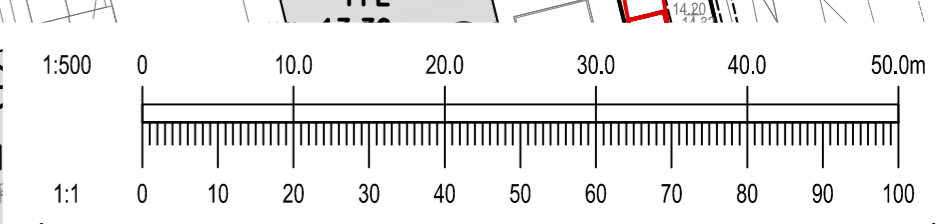

REV.	DATE	AMENDMENT	DRN	APPD
10/03/22		AN BORD PLEANALA SUBMISSION	PW	EC
STATUS FOR PLANNING ONLY NOT FOR CONSTRUCTION				

Waterman Moylan
 Engineering Consultants
 BLOCK S, EASTPOINT BUSINESS PARK, ALFIE BYRNE ROAD, DUBLIN D03 H3F4 IRELAND.
 Tel: (01) 664 8900 Fax: (01) 661 3618
 Email: info@waterman-moylan.ie www.waterman-moylan.ie

CLIENT	CAIRN HOMES PROPERTIES LTD.
ARCHITECT	MCORM ARCHITECTS
PROJECT	SHD AT HOLYBANKS, SWORDS
TITLE	SWEPT PATH ANALYSIS - REFUSE VEHICLE (SHEET 1 OF 2)

DRAWN	DESIGNED	APPROVED	DATE
PW	LRG	EC	MARCH 2022
SCALE	JOB NO.	DRG. NO.	REVISION
1:500 @ A1	17-088	P004	-

© 2022. This drawing is copyright. No part of this document may be reproduced or transmitted in any form or stored in any retrieval system of any nature without the written permission of the creating engineer or copyright holder except as agreed for use on the project for which the document was originally issued.