



- NOTES:
- DO NOT SCALE. USE FIGURED DIMENSIONS ONLY.
 - THIS DRAWING IS TO BE READ IN CONJUNCTION WITH ALL OTHER RELEVANT ARCHITECTURAL AND ENGINEERING DRAWINGS.

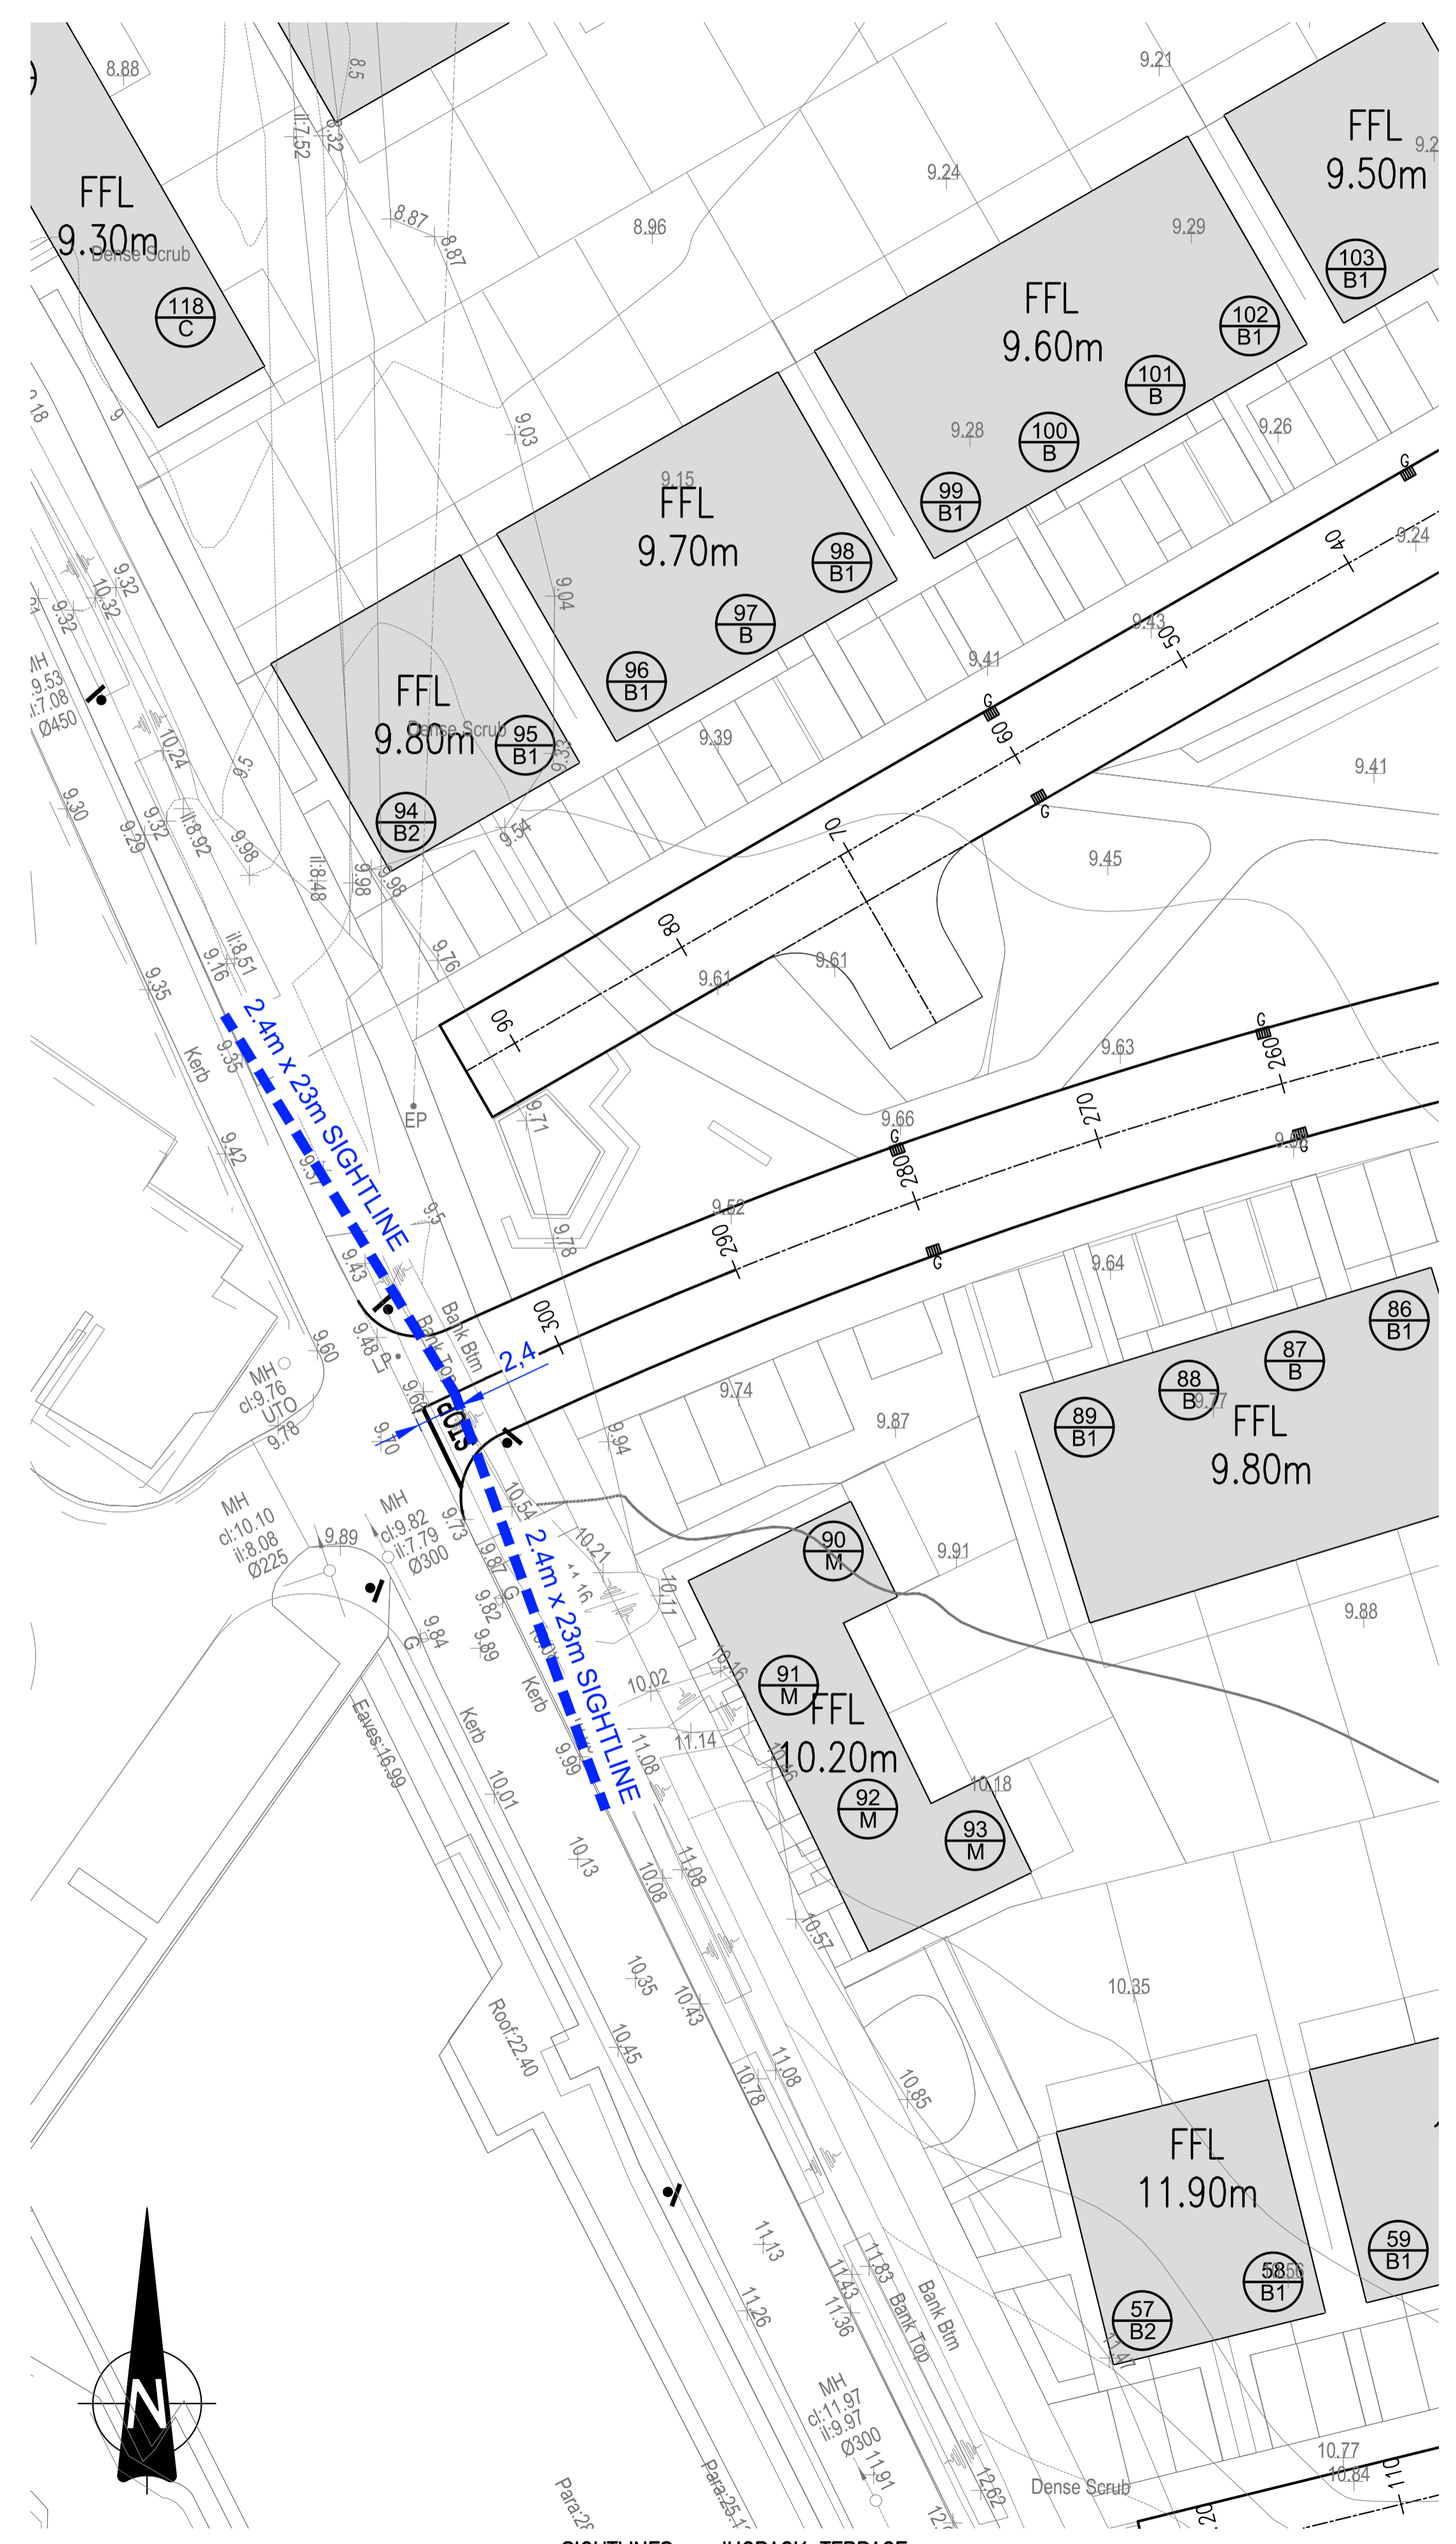

SIGHTLINES – JUGBACK TERRACE
SCALE 1:250

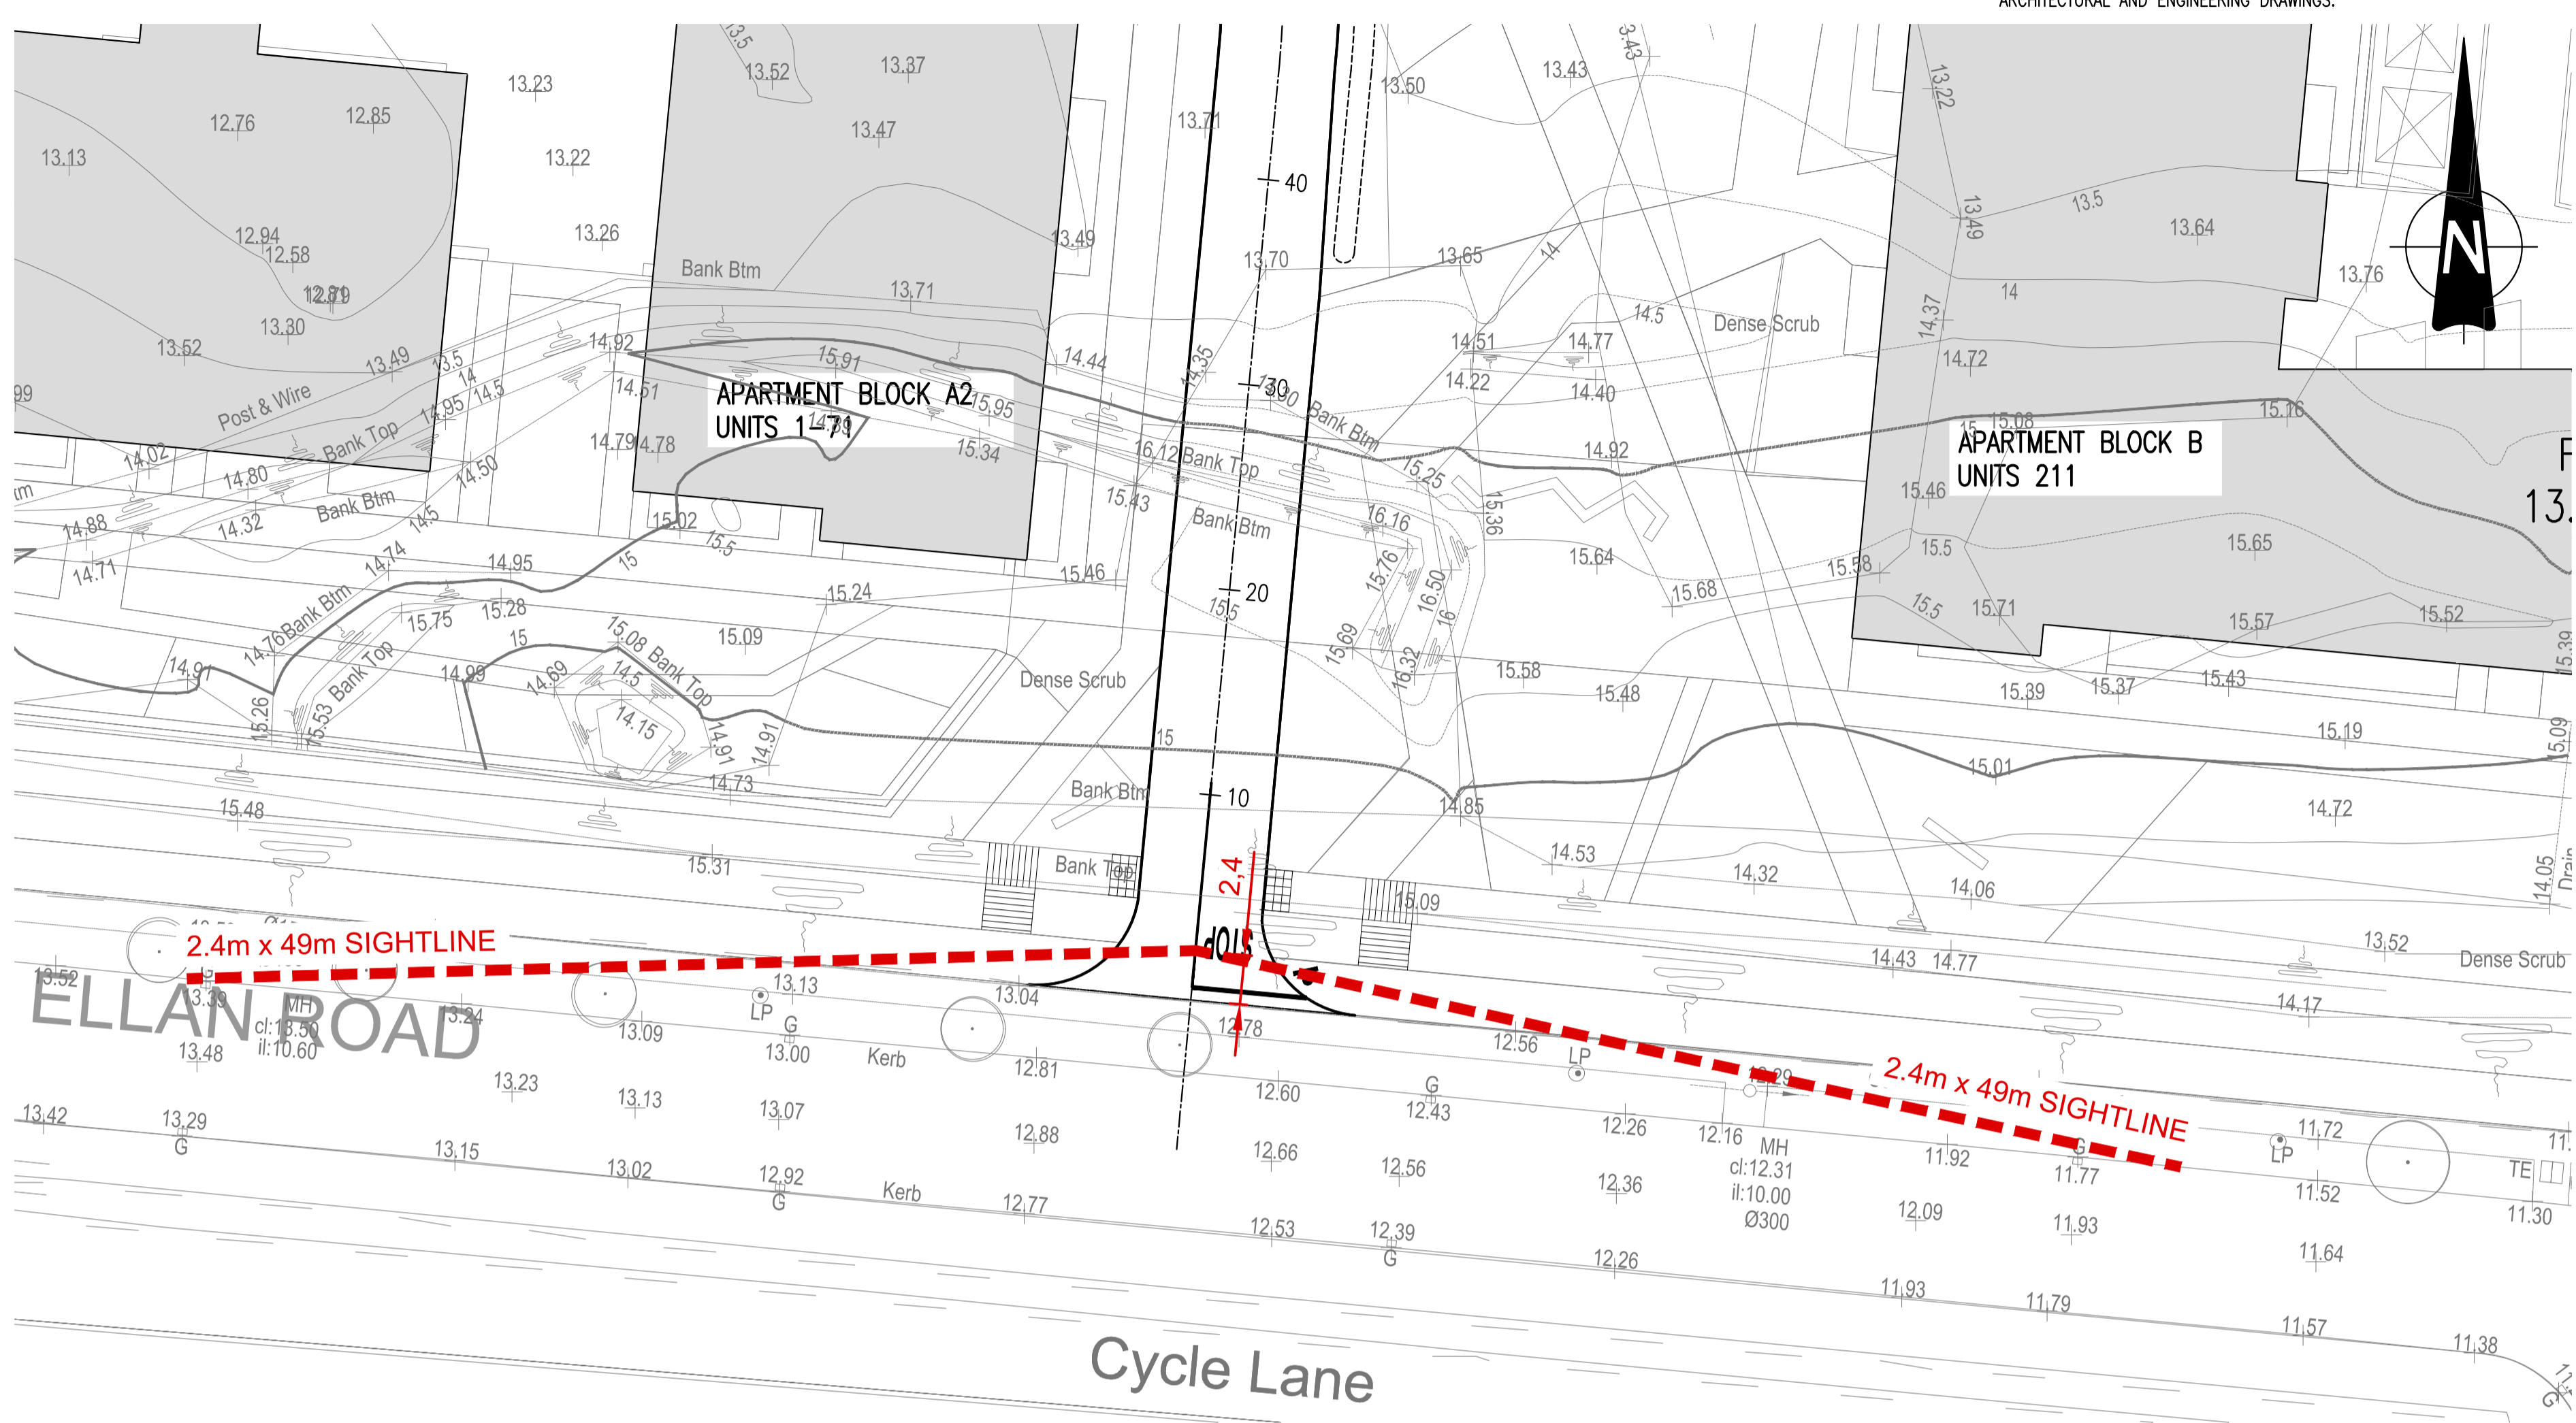

SIGHTLINES – GLEN ELLAN ROAD
SCALE 1:250


| DESIGN SPEED (km/h) | SSD STANDARD (m) |
|---------------------|------------------|
| 10 | 7 |
| 20 | 14 |
| 30 | 23 |
| 40 | 33 |
| 50 | 45 |
| 60 | 59 |

FORWARD VISIBILITY

| DESIGN SPEED (km/h) | SSD STANDARD (m) |
|---------------------|------------------|
| 10 | 8 |
| 20 | 15 |
| 30 | 24 |
| 40 | 36 |
| 50 | 49 |
| 60 | 65 |

FORWARD VISIBILITY ON BUS ROUTES

| LEGEND | |
|--------|----------------------|
| | 2.4m x 23m SIGHTLINE |
| | 2.4m x 49m SIGHTLINE |

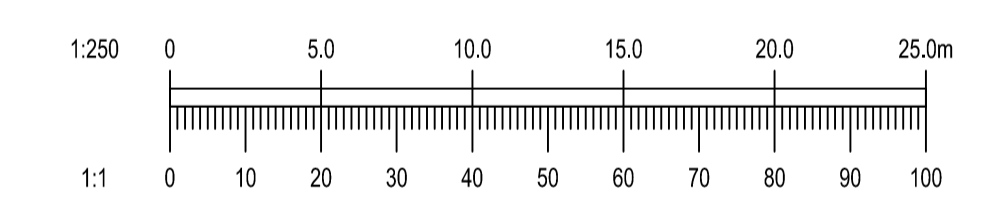

| | | | |
|-----------|-----------------------------|-----|------|
| 10/03/22 | AN BORD PLEANALA SUBMISSION | PW | EC |
| REV. DATE | AMENDMENT | DRN | APPD |

STATUS **FOR PLANNING ONLY
NOT FOR CONSTRUCTION**

Waterman Moylan
Engineering Consultants
BLOCK 8, EASTPOINT BUSINESS PARK, ALFIE BYRNE ROAD,
DUBLIN D03 K7W7 IRELAND.
Tel: (01) 664 8900 Fax: (01) 661 3618
Email: info@waterman-moylan.ie www.waterman-moylan.ie

CLIENT **CAIRN HOMES PROPERTIES LTD.**
ARCHITECT **MCORM ARCHITECTS**
PROJECT **SHD AT HOLYBANKS, SWORDS**

| | | | |
|-------------------------|-----------------------|----------------------|------------------------|
| TITLE SIGHTLINES | | | |
| DRAWN PW | DESIGNED LRG | APPROVED EC | DATE MARCH 2022 |
| SCALE 1:250 @ A1 | JOB NO. 17-088 | DRG. NO. P010 | REVISION - |