
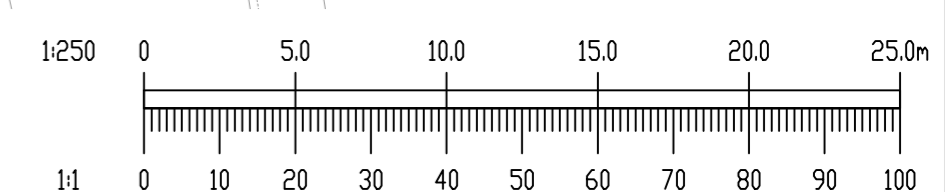


NOTES:

- DO NOT SCALE. USE FIGURED DIMENSIONS ONLY.
- THIS DRAWING IS TO BE READ IN CONJUNCTION WITH ALL OTHER RELEVANT ARCHITECTURAL AND ENGINEERING DRAWINGS.

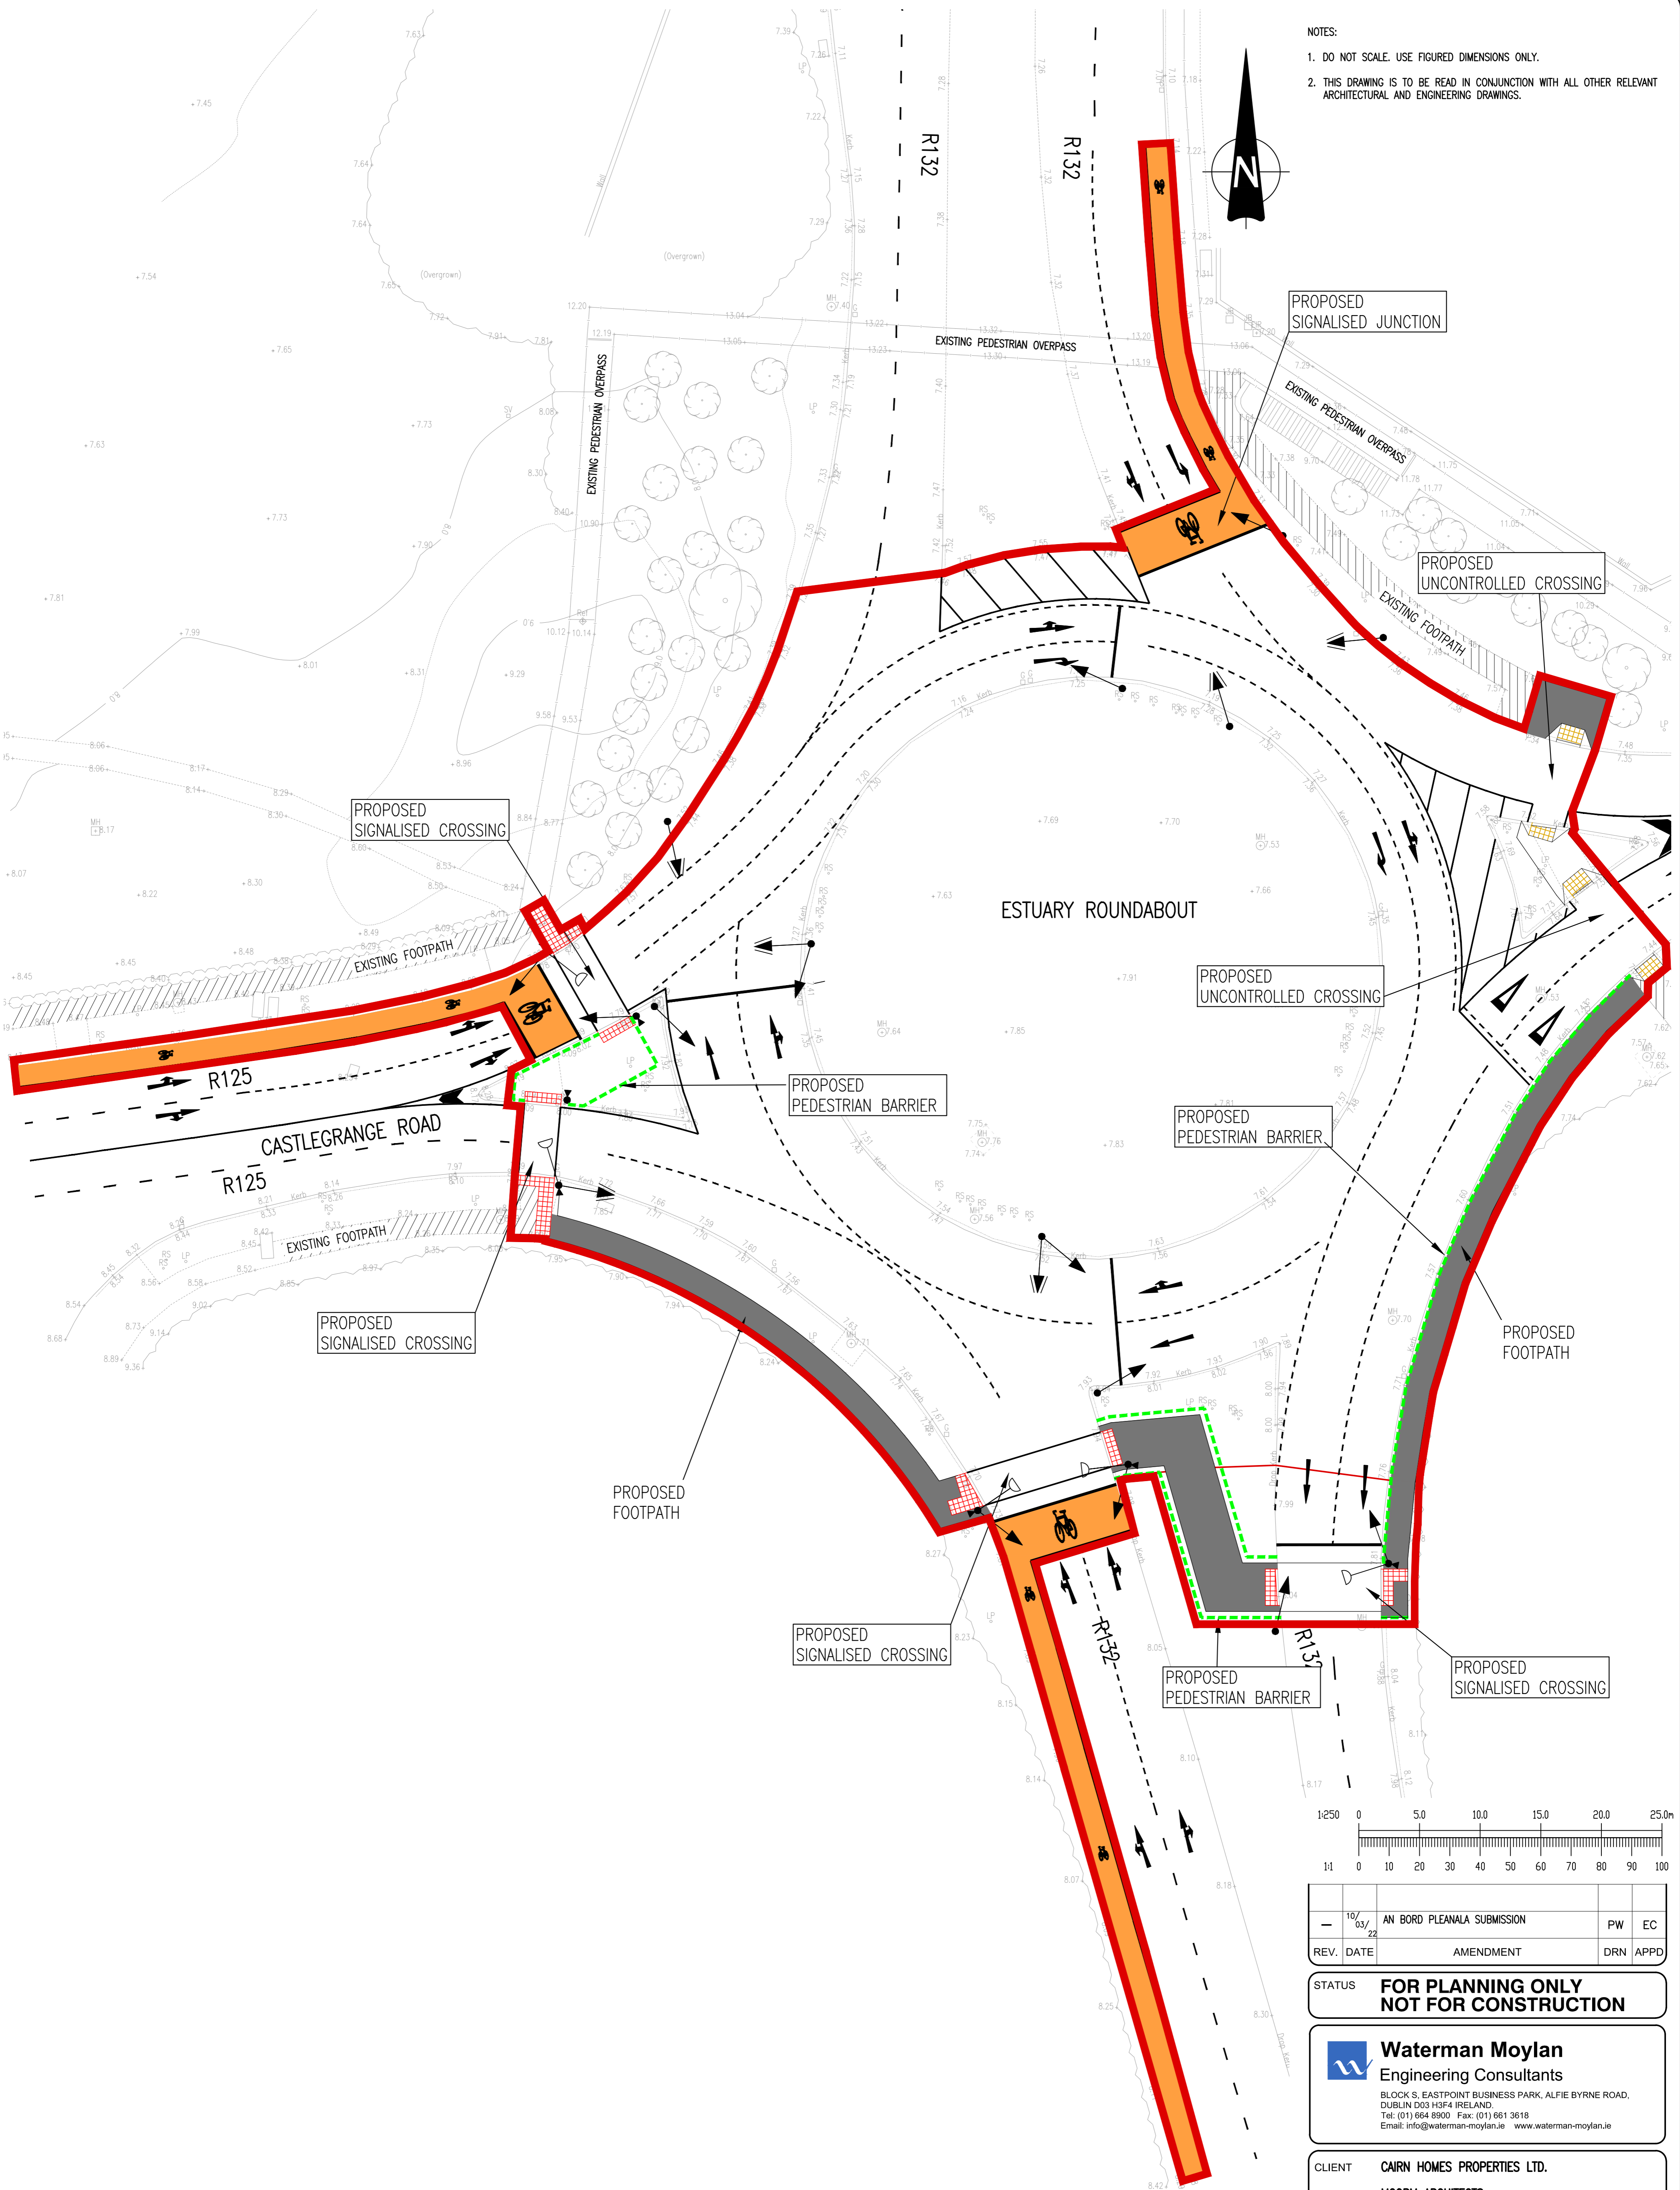

REV.	DATE	AMENDMENT	DRN	APPD
10/03/22		AN BORD PLEANALA SUBMISSION	PW	EC

STATUS **FOR PLANNING ONLY  
NOT FOR CONSTRUCTION**

**Waterman Moylan**  
Engineering Consultants  
BLOCK S, EASTPOINT BUSINESS PARK, ALFIE BYRNE ROAD,  
DUBLIN D03 H3F4 IRELAND.  
Tel: (01) 664 8900 Fax: (01) 661 3618  
Email: info@waterman-moylan.ie www.waterman-moylan.ie

CLIENT	CAIRN HOMES PROPERTIES LTD.
ARCHITECT	MCORM ARCHITECTS
PROJECT	SHD AT HOLLYBANKS, SWORDS
TITLE	TEMP. ESTUARY ROUNDABOUT UPGRADE WORKS (SHEET 2 OF 2)

DRAWN	DESIGNED	APPROVED	DATE
G.Byrne	G.Byrne	EC	MARCH 2022
SCALE	JOB NO.	DRG. NO.	REVISION
1:250 @A1	17-088	P013	-

PLAN VIEW – ESTUARY ROUNDABOUT UPGRADE WORKS R125 – R132