



NOTES:



- DO NOT SCALE. USE FIGURED DIMENSIONS ONLY.
- THIS DRAWING IS TO BE READ IN CONJUNCTION WITH ALL OTHER RELEVANT ARCHITECTURAL AND ENGINEERING DRAWINGS.

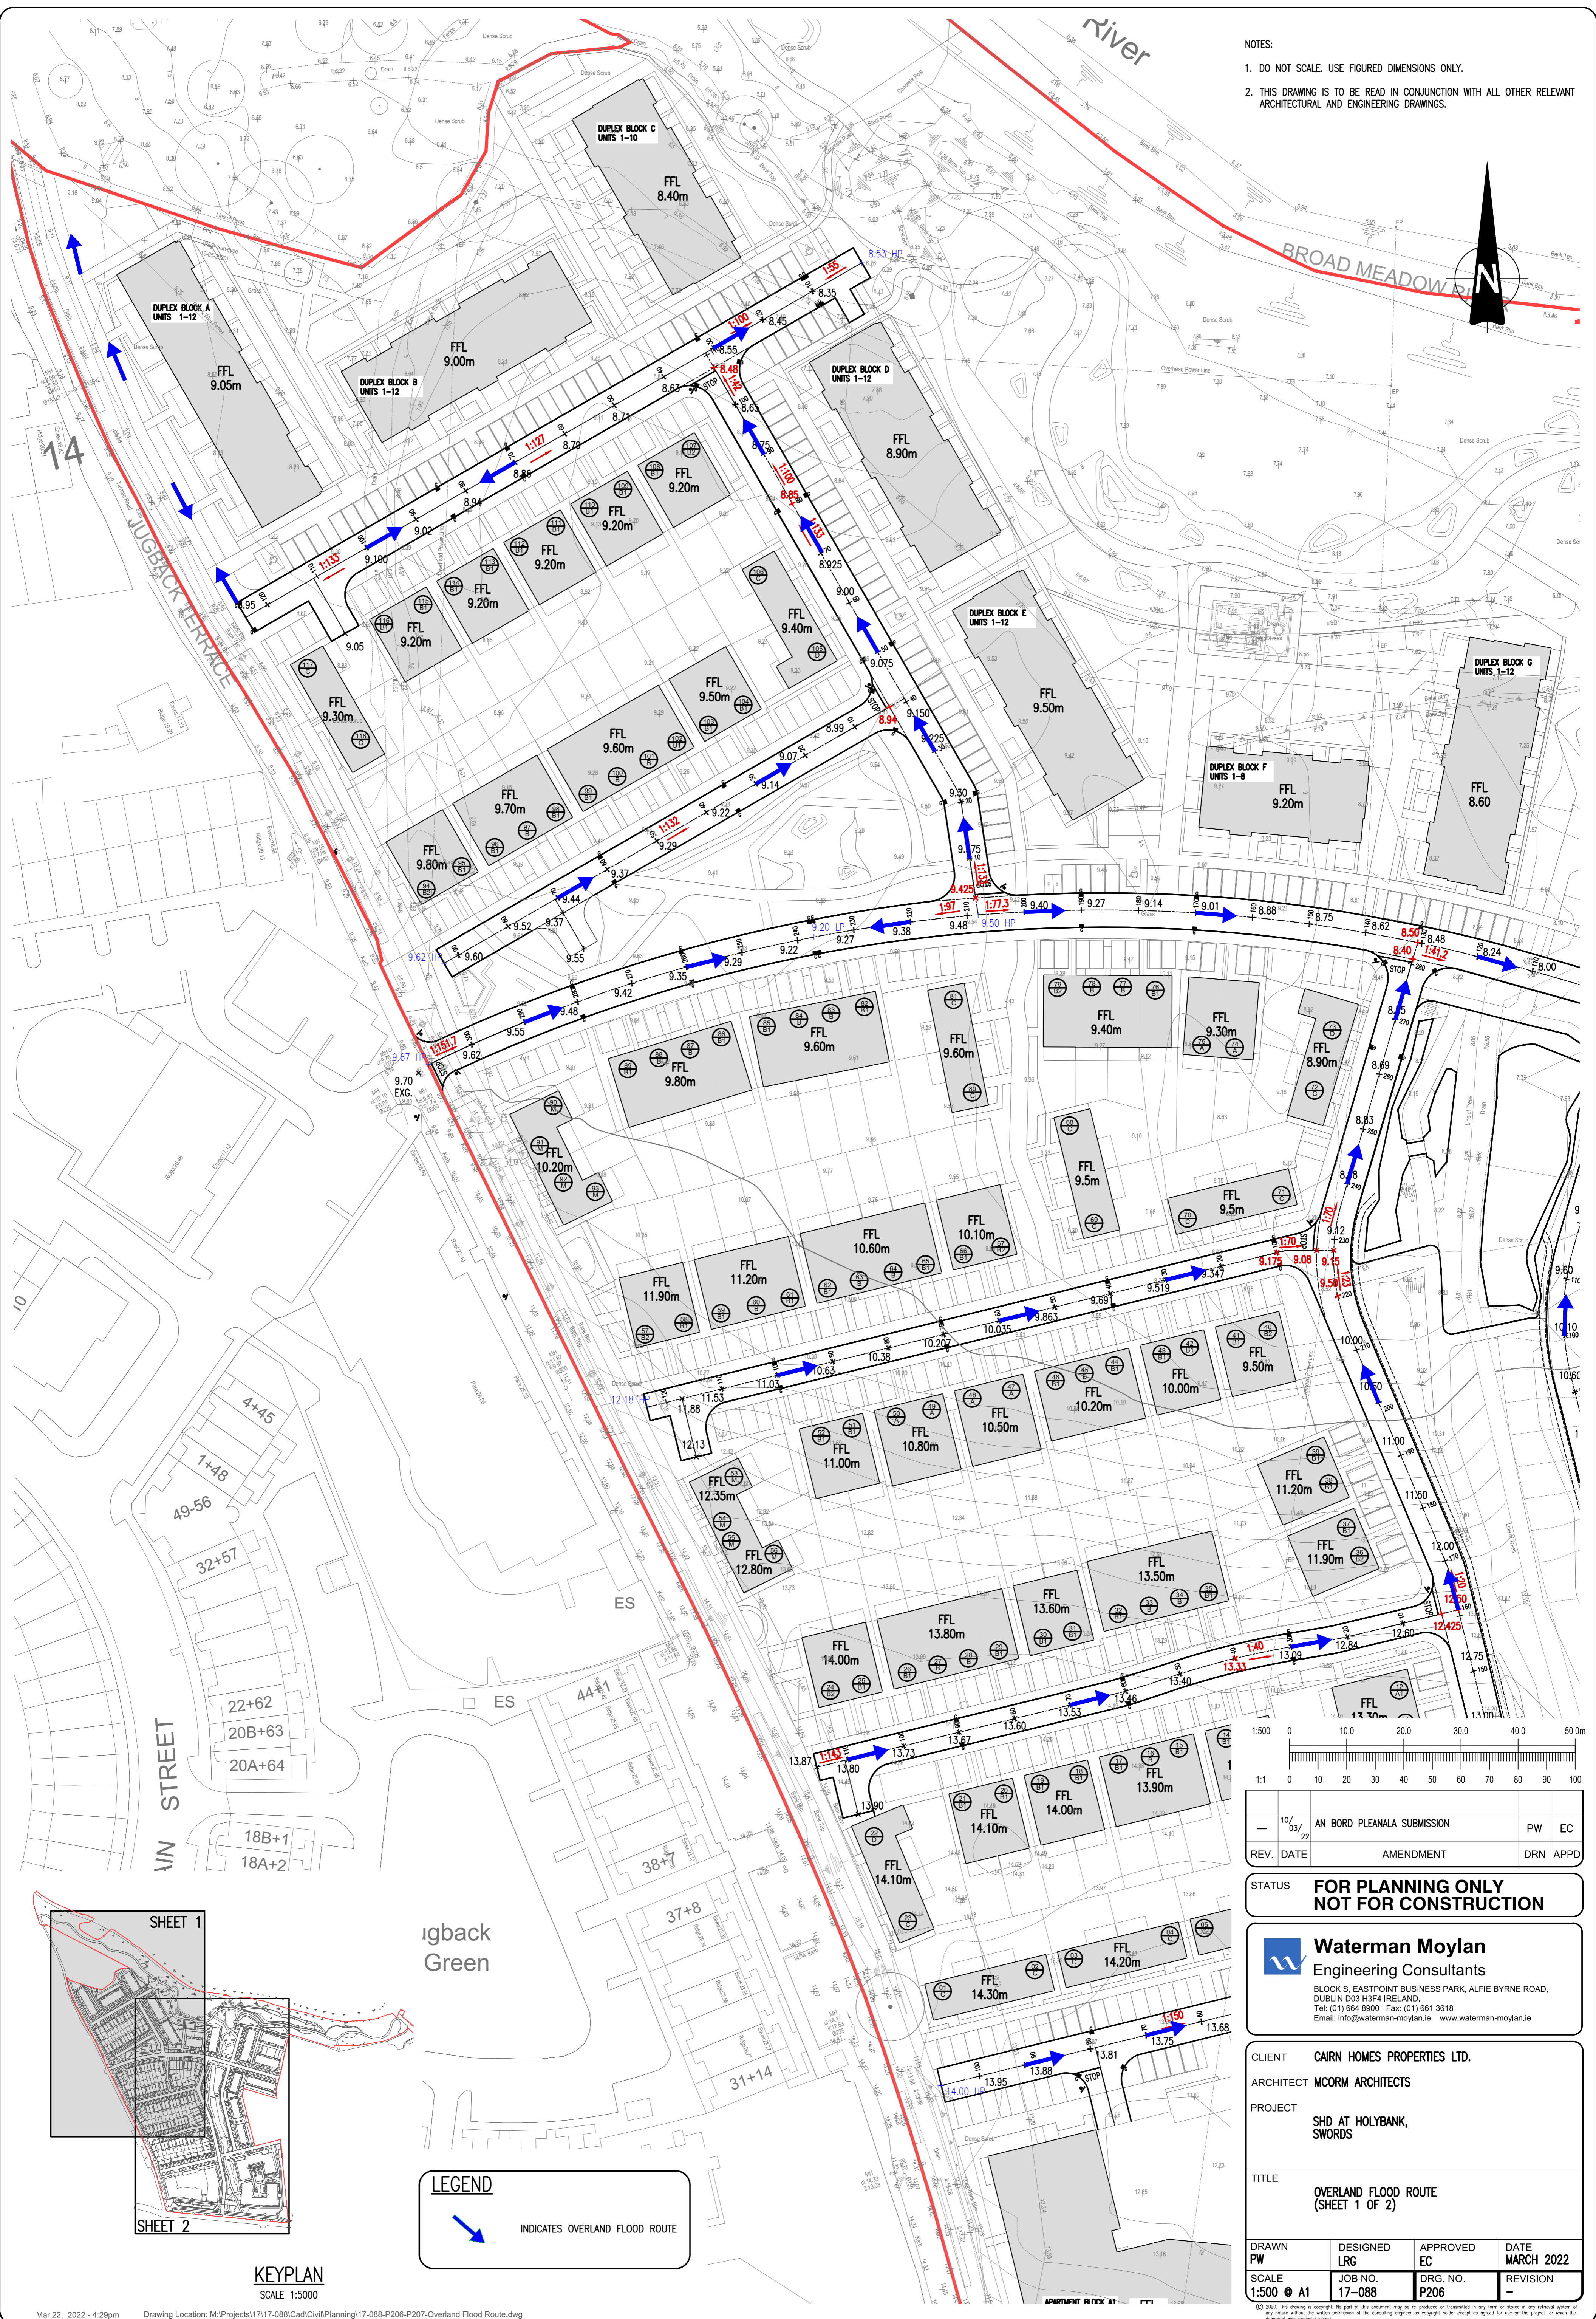

1/IN STREET

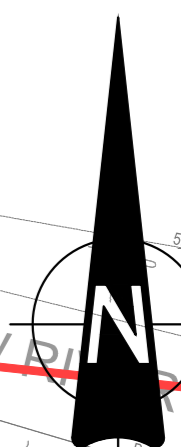

KEYPLAN
SCALE 1:5000

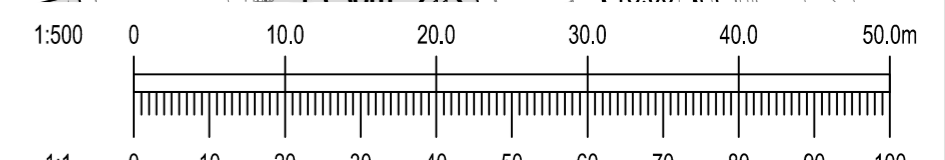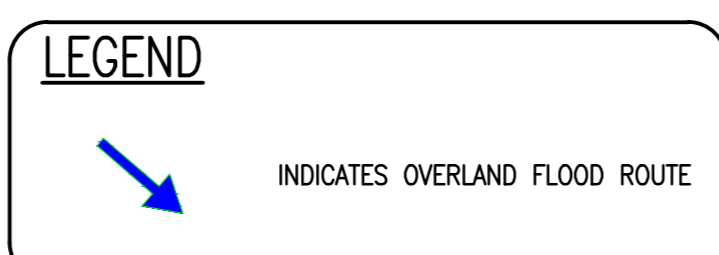

REV.	DATE	AMENDMENT	DRN	APPD
16/03/22		AN BORD PLEANALA SUBMISSION	PW	EC

STATUS FOR PLANNING ONLY NOT FOR CONSTRUCTION

Waterman Moylan
Engineering Consultants
BLOCK 5, EASTPOINT BUSINESS PARK, ALFIE BYRNE ROAD, DUBLIN D03 H3F4 IRELAND.
Tel: (01) 664 8900 Fax: (01) 661 3618
Email: info@waterman-moylan.ie www.waterman-moylan.ie

CLIENT CAIRN HOMES PROPERTIES LTD.
ARCHITECT MCOORM ARCHITECTS
PROJECT SHD AT HOLYBANK, SWORDS

TITLE OVERLAND FLOOD ROUTE (SHEET 1 OF 2)

DRAWN PW	DESIGNED LRG	APPROVED EC	DATE MARCH 2022
SCALE 1:500 @ A1	JOB NO. 17-088	DRG. NO. P206	REVISION -