

LEGEND


- CLASS A INDIVIDUAL TREE (HIGH QUALITY - RETENTION HIGHLY DESIRABLE)
- CLASS B INDIVIDUAL TREE (MODERATE QUALITY - RETENTION DESIRABLE)
- CLASS C INDIVIDUAL TREE (LOW QUALITY - RETENTION OPTIONAL)
- CLASS U INDIVIDUAL TREE (RECOMMEND REMOVAL)
- TREE GROUPS / HEDGEROWS (COLOUR REPRESENTING GROUP CLASSIFICATION)
- SCRUB VEGETATION / WOODLAND SCRUB
- CALCULATED ROOT PROTECTION ZONE (RPA)

NOTES:
 THIS DRAWING IS PRODUCED IN COLOUR. MONOCHROME VERSIONS SHALL NOT BE RELIED UPON.
 *LOCATIONS ESTIMATED

| REV | DATE | AMENDMENT |
|-----|--------|----------------------|
| C | DEC 21 | WATERTANK SURVEY |
| B | OCT 21 | UPDATED |
| A | NOV 20 | ADDITIONAL TOPO INFO |

**CUNNANE STRATTON REYNOLDS
 LAND PLANNING & DESIGN**

GALWAY OFFICE
 ARDACONG, BALLYTRASNA, TUAM, CO GALWAY
 TEL 01 6610419
 EMAIL galwayinfo@csrlandplan.ie
 www.csrlandplan.ie

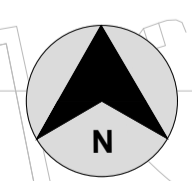

| | |
|--|-----------------------------------|
| PROJECT: HOLLYBANK, SWORDS CO DUBLIN. | DATE: NOVEMBER 2018 |
| DRAWING: TREE CLASSIFICATION & CONSTRAINTS | SCALE: 1:1000@A1 |
| | DRAWN: CHECKED: KM KM |
| | DRAWING NO: 18392_T_101 |