

CAD REFERENCE: C:\Users\DCODREAN\AppData\Local\Temp\Z00E8679A\18392_T_103 JAN 22.dwg




LEGEND


- CLASS A INDIVIDUAL TREE (HIGH QUALITY - RETENTION HIGHLY DESIRABLE)
- CLASS B INDIVIDUAL TREE (MODERATE QUALITY - RETENTION DESIRABLE)
- CLASS C INDIVIDUAL TREE (LOW QUALITY - RETENTION OPTIONAL)
- CLASS U INDIVIDUAL TREE (RECOMMEND REMOVAL)
- TREE GROUPS (COLOUR REPRESENTING GROUP CLASSIFICATION)
- SCRUB VEGETATION / WOODLAND SCRUB
- CALCULATED ROOT PROTECTION ZONE (RPA)
- TREES / HEDEGROW PROPOSED FOR REMOVAL
- POSITION OF TEMPORARY PROTECTIVE BARRIERS TO EXCLUDE ALL CONSTRUCTION ACTIVITIES, (MACHINES & MATERIAL) TO BE INSTALLED PRIOR TO COMMENCEMENT OF WORKS IN ACCORDANCE WITH BS 5837:2012 (SEE DETAIL).
- NON DIG PATH CONSTRUCTION USING CELLWEB OR SIMILAR APPROVED SYSTEM

NOTES:
THIS DRAWING IS PRODUCED IN COLOUR, MONOCHROME VERSIONS SHALL NOT BE RELIED UPON.
*LOCATION ESTIMATED

TREE PROTECTION FENCE DETAIL

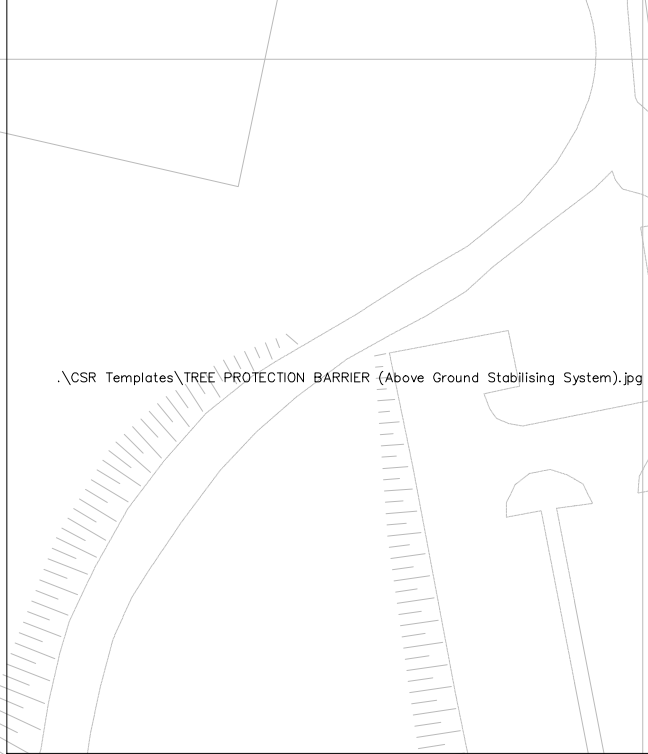

NON DIG PATH CONSTRUCTION - TYPICAL DETAIL

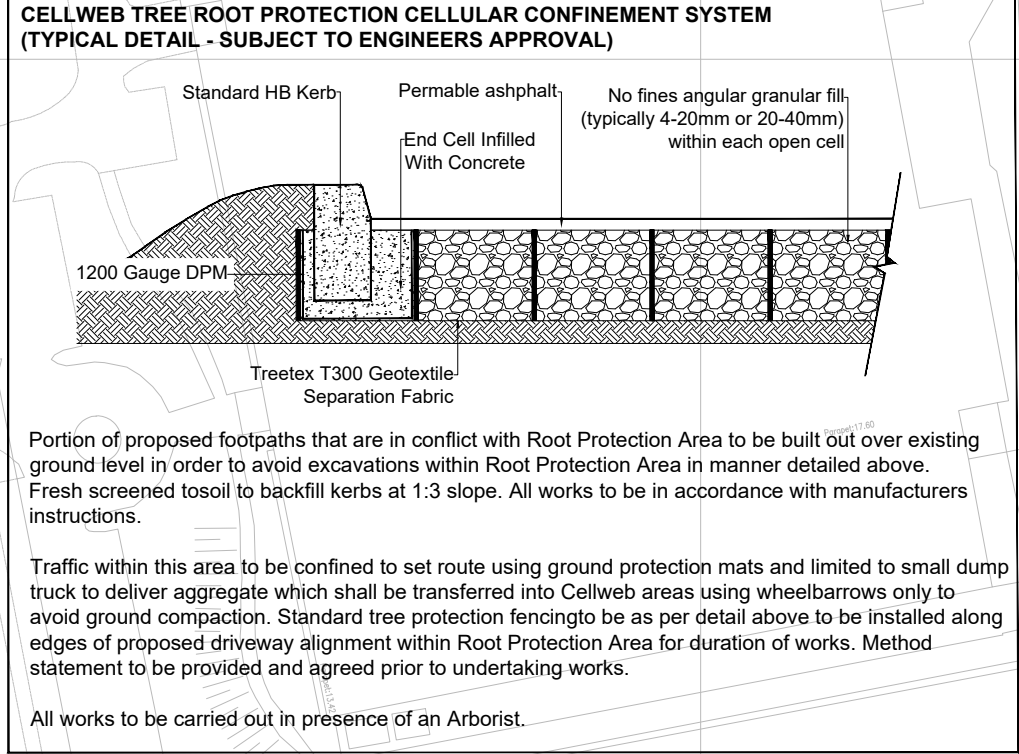

CUNNANE STRATTON REYNOLDS
LAND PLANNING & DESIGN

GALWAY OFFICE
ARDACONG, BALLYTRASNA, TUAM, CO GALWAY
TEL 01 66194419
EMAIL galwayinfo@csrandplan.ie
www.csrandplan.ie

PROJECT:
HOLLYBANK,
SWORDS
CO DUBLIN.

DRAWING:
TREE PROTECTION

C	DEC 21	WATERTANK SURVEY
B	OCT 21	UPDATED
A	NOV 20	ADDITIONAL TOPO INFO
REV	DATE	AMENDMENT

DATE:	NOVEMBER 2020
SCALE:	1:1000@A1
DRAWN:	KM
CHECKED:	KM
DRAWING NO:	18392_T_103