


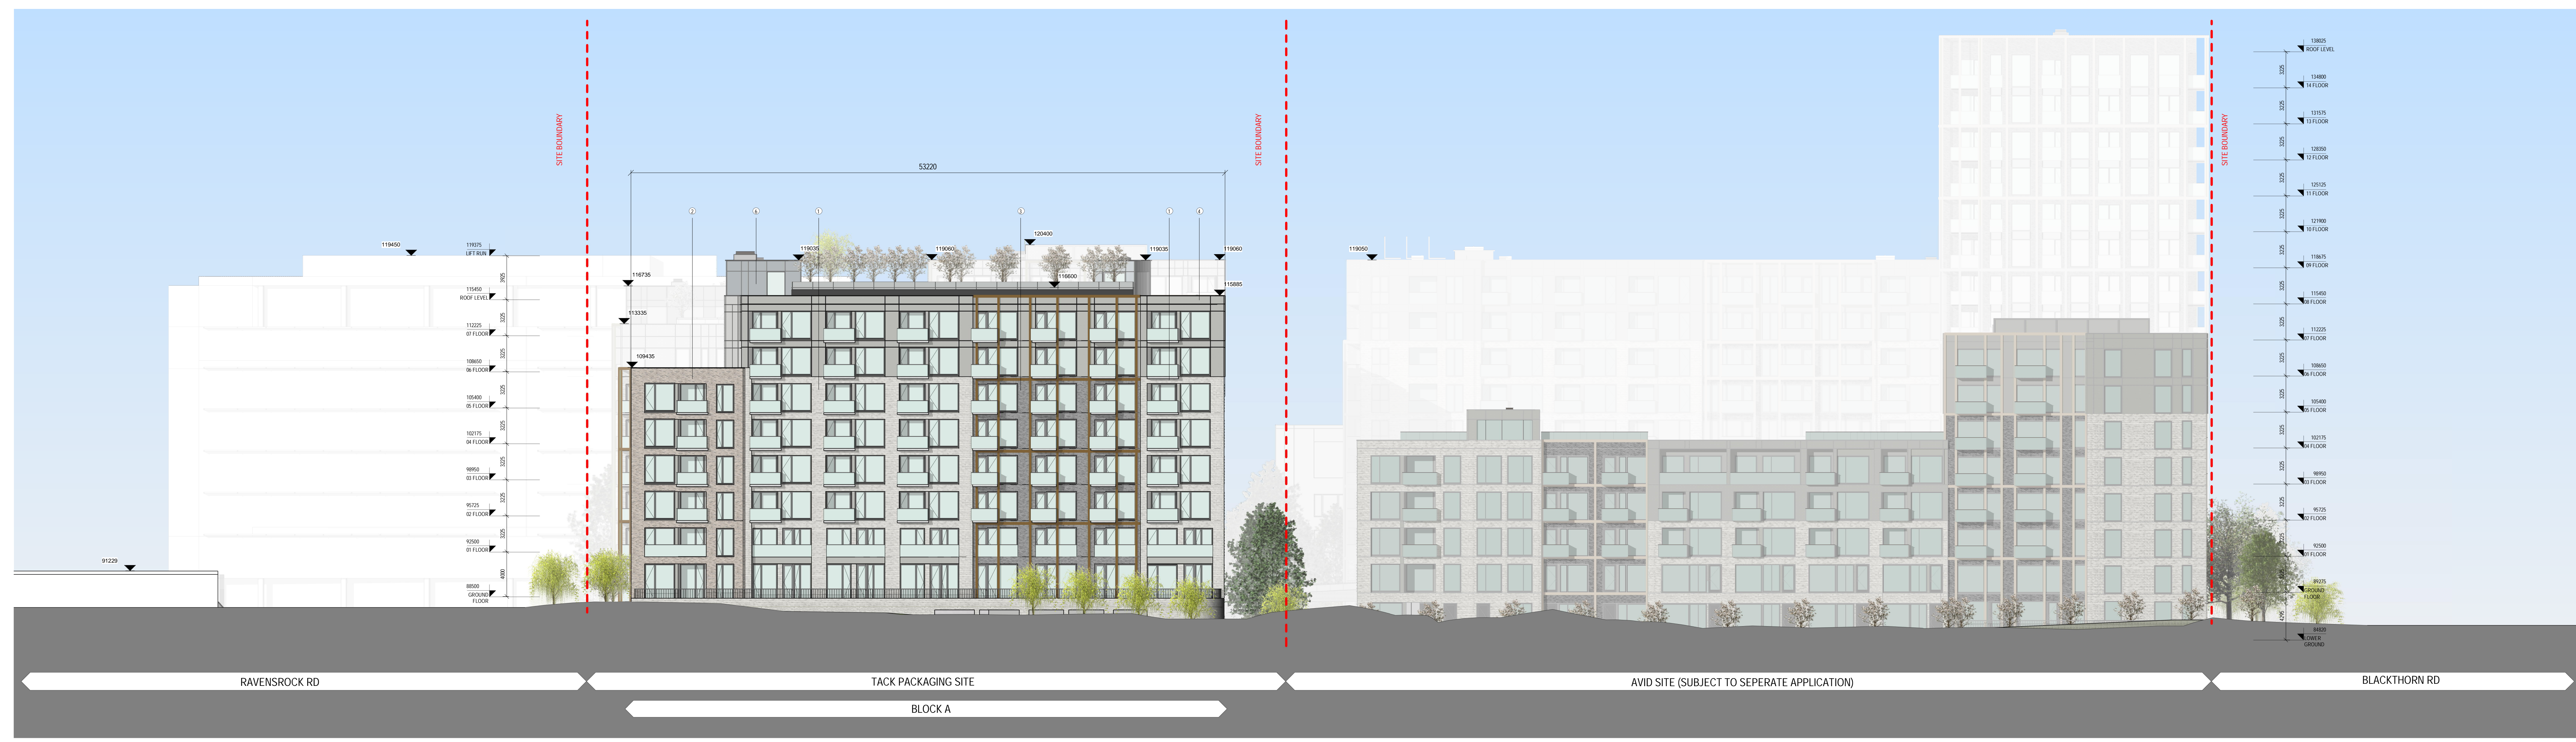

① PROPOSED SOUTH EAST CONTEXTUAL ELEVATION  
Scale: 1 : 200




② PROPOSED SOUTH WEST CONTEXTUAL ELEVATION  
Scale: 1 : 200

REV	DATE	DESCRIPTION	BY
4	04/06/2022	SHD	AT

**MATERIALS LEGEND**

- ① OFF WHITE BRICK
- ② LIGHT GREY BRICK
- ③ MEDIUM / DARK GREY BRICK
- ④ LIGHT GREY METAL CLADDING PANEL
- ⑤ METAL FRAME
- ⑥ GLASS SPANDREL CLADDING PANEL

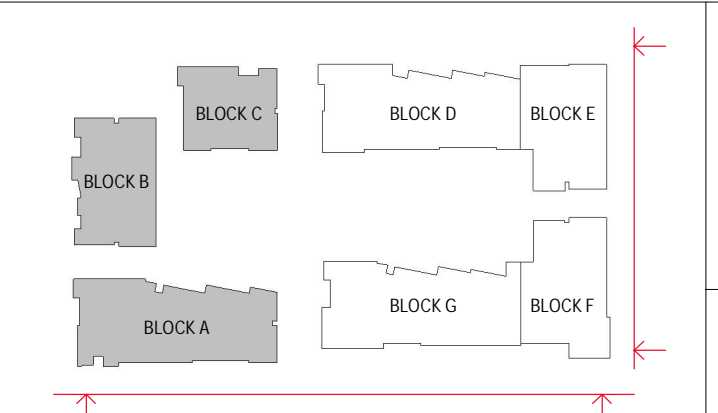

APPROVED BY  
*Sallen*

**PLANNING**

Client: SANDYFORD ENVIRONMENTAL CONSTRUCTION LIMITED  
 Project: TACK SANDYFORD SHD  
 Title: PROPOSED CONTEXTUAL ELEVATIONS 02 - TACK SITE

Sheet No: 1081-MDO-TS-ZZ-DR-A-08016  
 Scale as: As Indicated @ A1 Current Rev: 2 Project No: 1081

**MC CAULEY DAYE O'CONNELL**  
ARCHITECTS  
 11 Merrion Square, Dublin 2, Ireland  
 Telephone: +353 (0)1 400 4171  
 info@mdo.ie | www.mdo.ie

DO NOT SCALE! (SEE REVISIONS) (SEE T1) NOTIFY THE ARCHITECTS OF ANY DISCREPANCIES ON THE DRAWING PRIOR TO WORK PROCEEDING! THIS DRAWING IS COPYRIGHT OF MC CAULEY DAYE O'CONNELL ARCHITECTS