


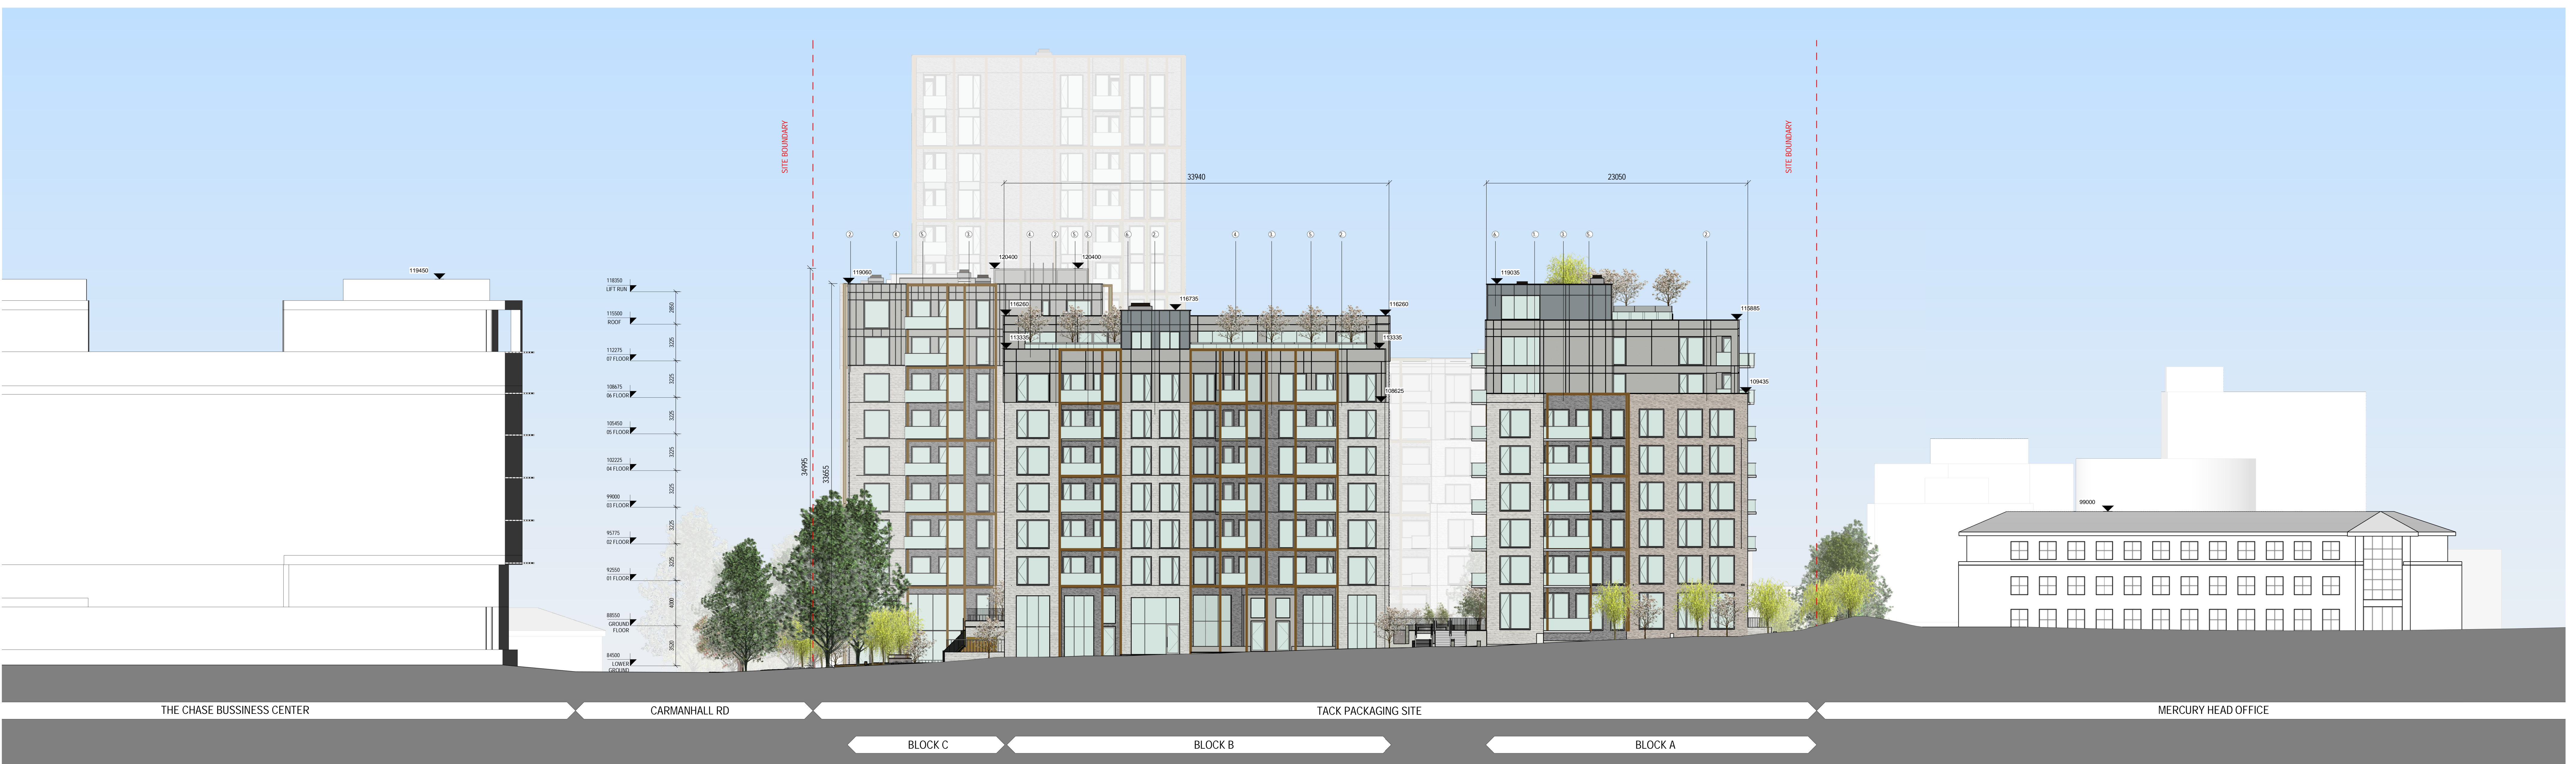

1 PROPOSED MASTERPLAN NORTH EAST CONTEXTUAL ELEVATION
Scale: 1 : 200




2 PROPOSED MASTERPLAN NORTH WEST CONTEXTUAL ELEVATION
Scale: 1 : 200

REV	DATE	DESCRIPTION	BY
1	22/06/2020	S247	AT
2	15/07/2020	SH01	AT
3	12/09/2020	SH03	AT
4	04/04/2022	SH03	AT

MATERIALS LEGEND

- ① OFF WHITE BRICK
- ② LIGHT GREY BRICK
- ③ MEDIUM / DARK GREY BRICK
- ④ LIGHT GREY METAL CLADDING PANEL
- ⑤ METAL FRAME
- ⑥ GLASS SPANDREL CLADDING PANEL

PLANNING

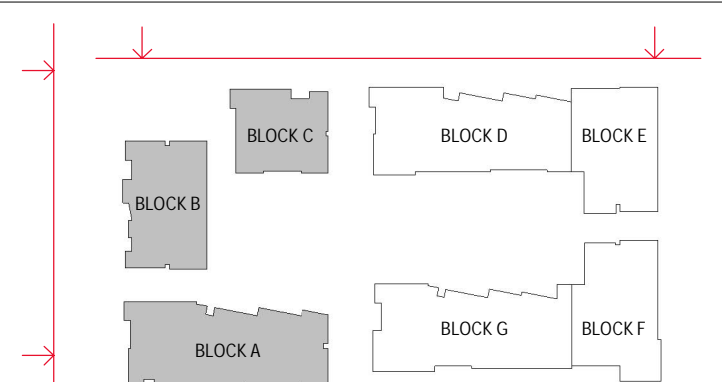

Client: Sandford Environmental Construction Ltd & Atlas GP Ltd
 Project: AVID-TACK SANDYFORD SHD
 Title: PROPOSED CONTEXTUAL ELEVATIONS - MASTERPLAN
 Sheet No: 1081-MDO-ZZ-ZZ-DR-A-08017
 Scale as: As indicated @ A1 Current Rev: 4 Project No: 1081

APPROVED BY
Sallen

© 2022 MDO
 11 Merrion Square, Dublin 2, Ireland
 Telephone: +353 (0)1 400 4171
 info@mdo.ie | www.mdo.ie