


1 PROPOSED MASTERPLAN SOUTH EAST CONTEXTUAL ELEVATION
Scale: 1 : 200

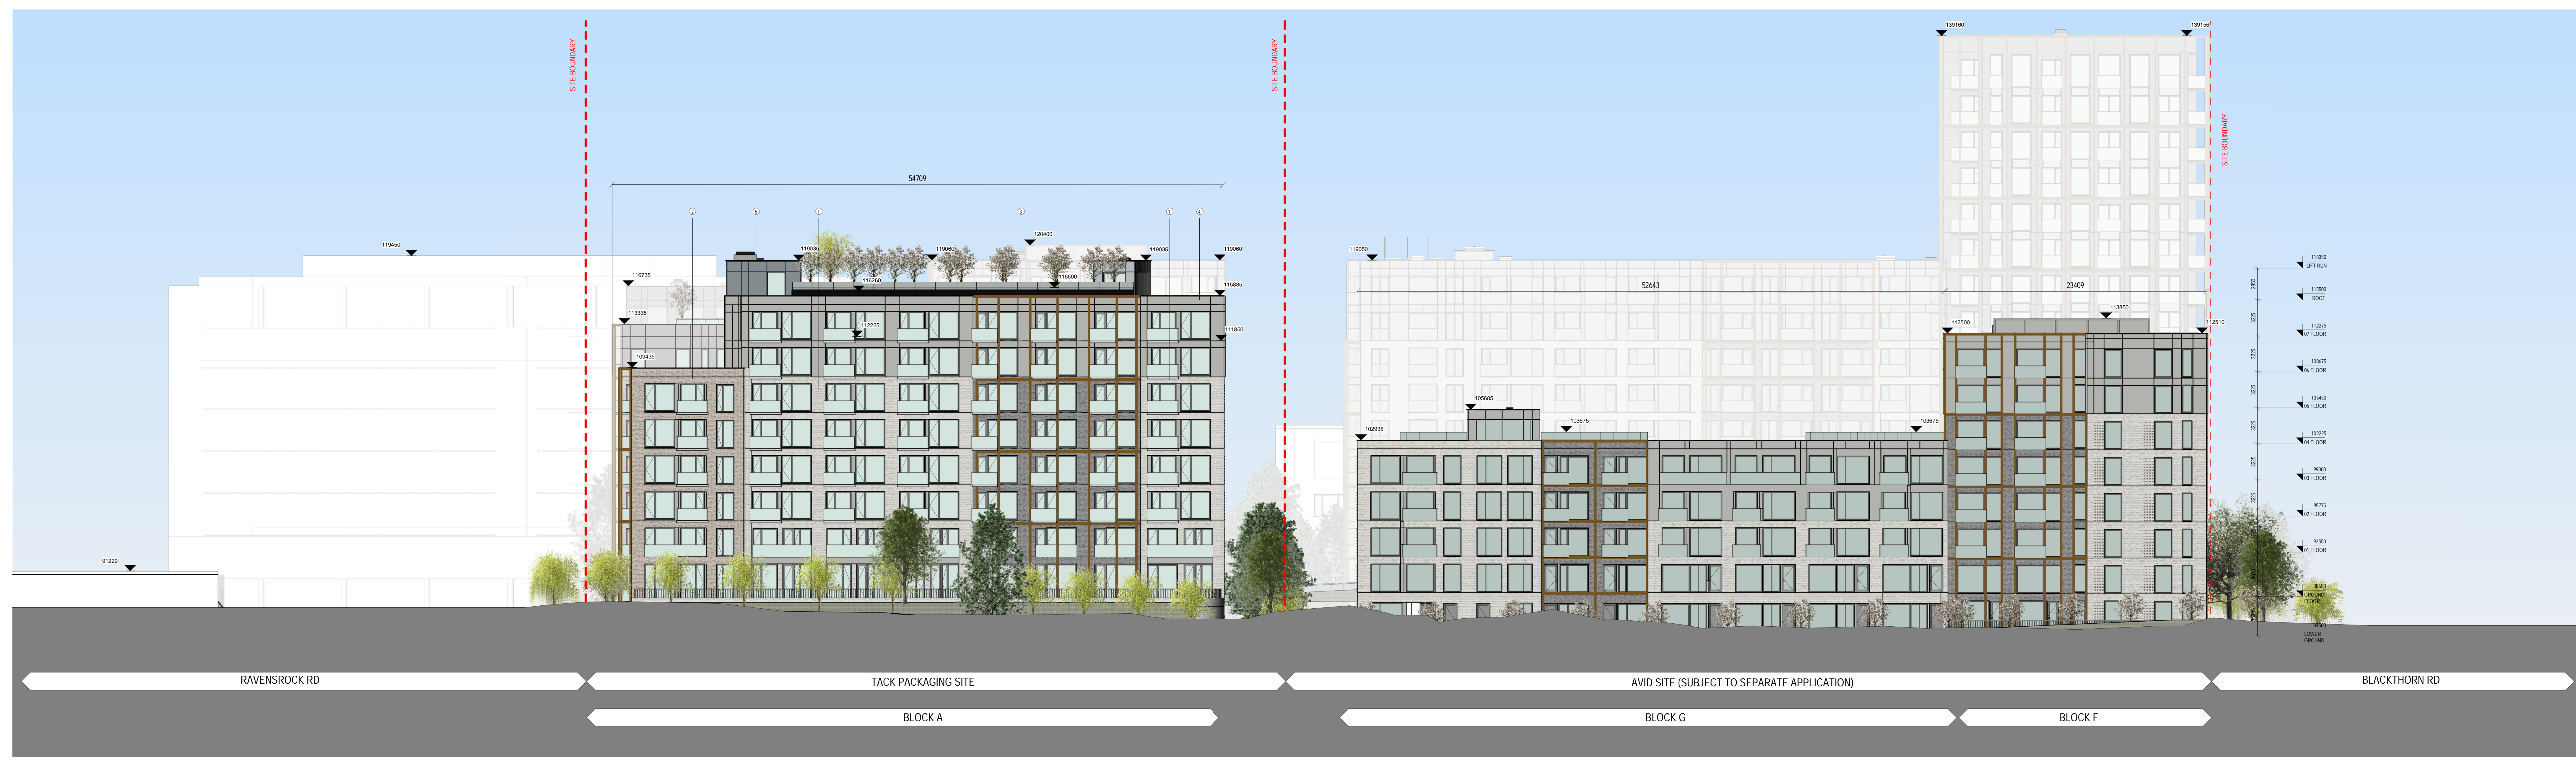

2 PROPOSED MASTERPLAN SOUTH WEST CONTEXTUAL ELEVATION
Scale: 1 : 200

REV	DATE	DESCRIPTION	BY
1	22/06/2020	S247	AT
2	15/07/2020	SH01	AT
3	12/09/2020	SH03	AT
4	04/04/2022	SH03	AT

MATERIALS LEGEND

1 OFF WHITE BRICK	3 MEDIUM / DARK GREY BRICK	5 METAL FRAME
2 LIGHT GREY BRICK	4 LIGHT GREY METAL CLADDING PANEL	6 GLASS SPANDREL CLADDING PANEL

PLANNING

Client: Sandford Environmental Construction Ltd & Atlas GP Ltd
 Project: AVID-TACK SANDYFORD SHD
 Title: PROPOSED CONTEXTUAL ELEVATIONS 02 - MASTERPLAN

APPROVED BY: *Sullivan*

Sheet No: 1081-MDO-ZZ-ZZ-DR-A-08018
 Scale as: As indicated @ A1 Current Rev: 4 Project No: 1081

MC CAULEY DAYE O'CONNELL
 ARCHITECTS
 11 Merrion Square, Dublin 2, Ireland
 Telephone: +353 (0)1 400 4171
 info@m.d.o.ie | www.m.d.o.ie

DO NOT SCALE | USE FIGURES DIMENSIONS ONLY | NOTIFY THE ARCHITECTS OF ANY DISCREPANCY ON THE DRAWING PRIOR TO WORK PROCEEDING | THIS DRAWING IS COPYRIGHT OF MC CAULEY DAYE O'CONNELL ARCHITECTS

© 2022 MDO. ALL RIGHTS RESERVED. 1081-MDO-ZZ-ZZ-DR-A-08018