








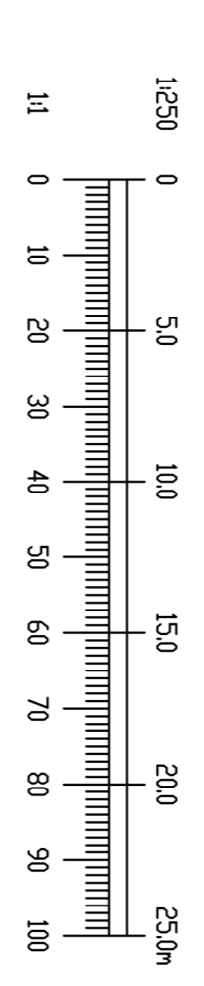
- NOTES:
1. DO NOT SCALE. USE FIGURED DIMENSIONS ONLY.
 2. THIS DRAWING IS TO BE READ IN CONJUNCTION WITH ALL OTHER RELEVANT ARCHITECTURAL AND ENGINEERING DRAWINGS.

LEGEND : PODIUM DRAINAGE

-  225mmØ SW @ 1/200 INDICATES SILING SURFACE WATER DRAINAGE
-  INDICATES PODIUM GULLY WITH 150mm CONNECTION
-  DP (FA) INDICATES DOWN PIPE FROM ABOVE WITH CONNECTION

LEGEND : PODIUM

-  INDICATES LEVEL 88.50m
-  INDICATES LEVEL 89.00m
-  INDICATES LEVEL 89.80m
-  INDICATES APARTMENT LEVEL (LEVELS VARY)



REV.	DATE	AMENDMENT	DRN APPD

**FOR PLANNING ONLY
NOT FOR CONSTRUCTION**

Waterman Moylan
Engineering Consultants
BLOCK S, EASTPOINT BUSINESS PARK, ALTHE BRIDGE ROAD,
DUBLIN D03 H9F4 IRELAND. Tel: (01) 864 8900
Email: info@watermanmoylan.ie www.watermanmoylan.ie

SANDYFORD ENVIRONMENTAL CONSTRUCTION LTD
CLIENT
ARCHITECT MC CAULEY DATE O'CONNELL
PROJECT TACK SANDYFORD SHD

TITLE PROPOSED SURFACE WATER DRAINAGE LAYOUT AT PODIUM LEVEL			
DRAWN	DESIGNED	APPROVED	DATE
G Byrne	BMC	JG	MAR '22
SCALE	JOB NO.	DRG. NO.	REVISION
1:250 @A1	21-118	P122	

PLAN VIEW – PROPOSED SURFACE WATER DRAINAGE LAYOUT AT PODIUM LEVEL

