




NOTES:

1. DO NOT SCALE. USE FIGURED DIMENSIONS ONLY.
2. THIS DRAWING IS TO BE READ IN CONJUNCTION WITH ALL OTHER RELEVANT ARCHITECTURAL AND ENGINEERING DRAWINGS.

LEGEND:

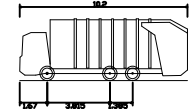

Phoenix 2 Dup (P2-12W with Elite 6x4 chassis)
 Overall Length 10.200m
 Overall Width 2.750m
 Overall Body Height 2.750m
 Min Body Ground Clearance 0.304m
 Track Width 2.500m
 Lock-to-lock time 3.016s
 Curb to Curb Turning Radius 7.800m

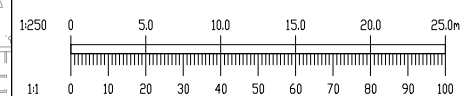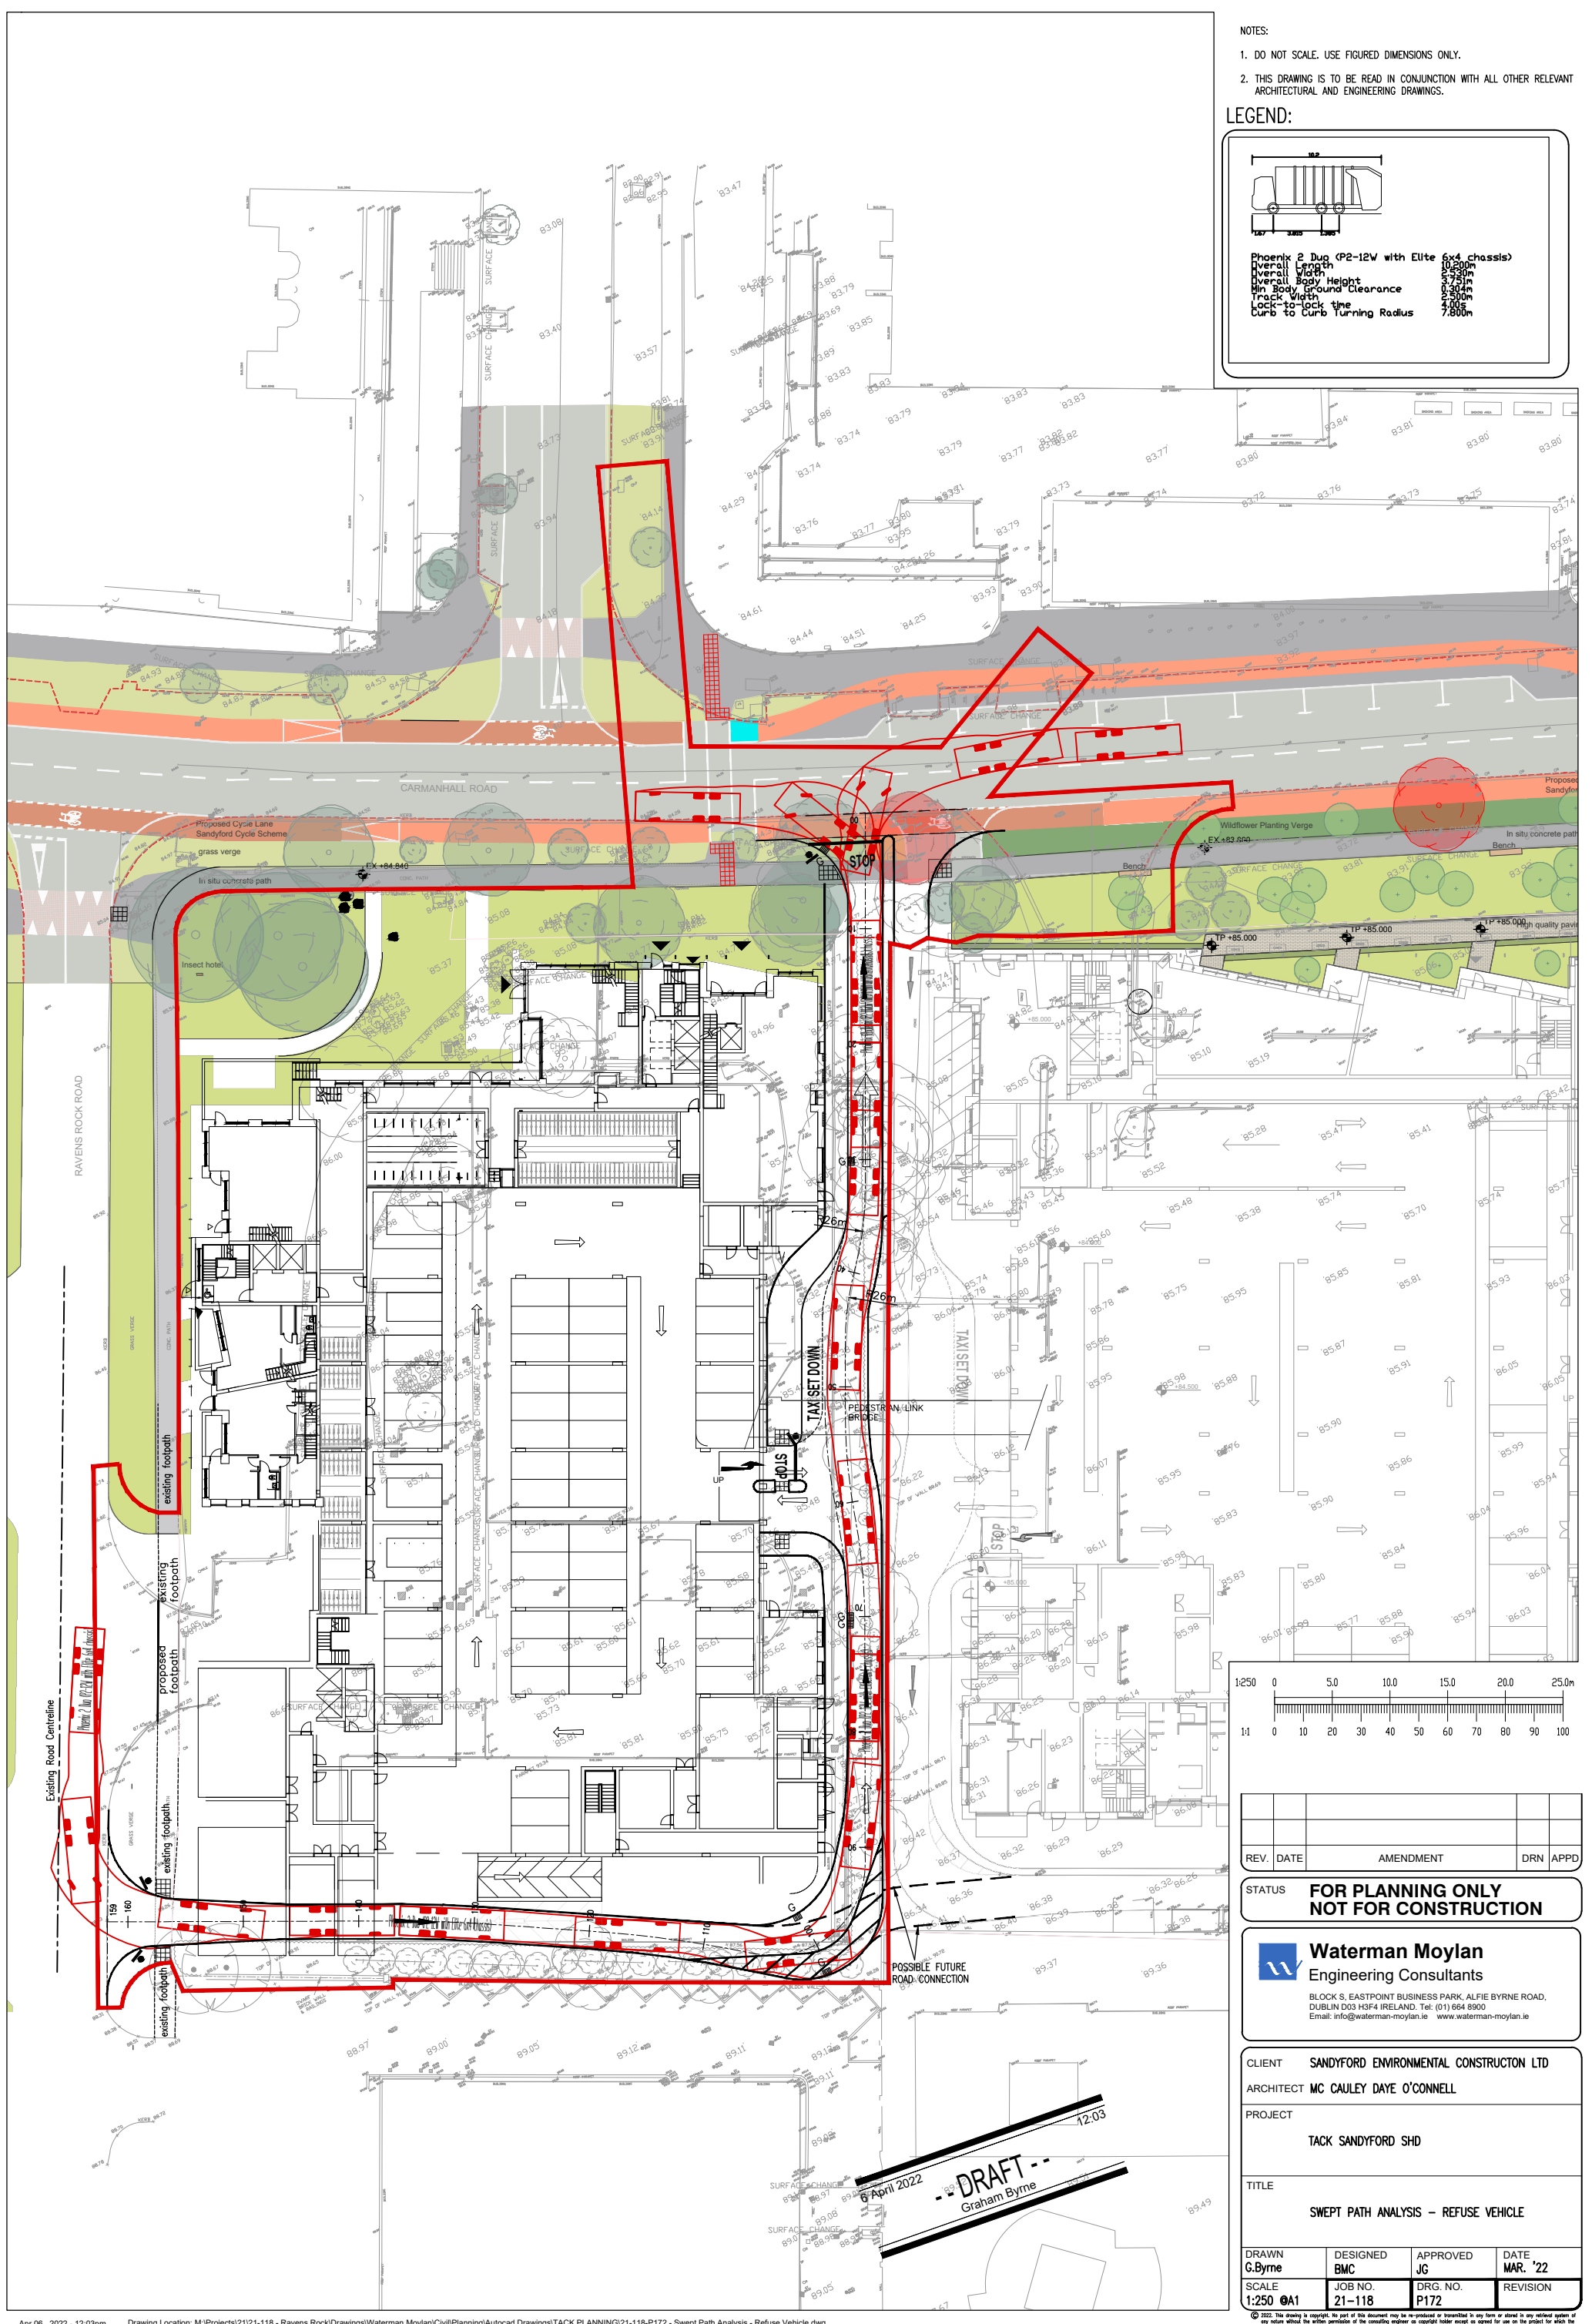

REV.	DATE	AMENDMENT	DRN	APPD

STATUS **FOR PLANNING ONLY**
NOT FOR CONSTRUCTION

Waterman Moylan
 Engineering Consultants
 BLOCK 5, EASTPOINT BUSINESS PARK, ALFIE BYRNE ROAD,
 DUBLIN D03 H3F4 IRELAND. Tel: (01) 664 8900
 Email: info@waterman-moylan.ie www.waterman-moylan.ie

CLIENT **SANDYFORD ENVIRONMENTAL CONSTRUCTION LTD**
 ARCHITECT **MC CAULEY DAYE O'CONNELL**

PROJECT
TACK SANDYFORD SHD

TITLE
SWEPT PATH ANALYSIS - REFUSE VEHICLE

DRAWN C.Byrne	DESIGNED BMC	APPROVED JG	DATE MAR. '22
SCALE 1:250 @A1	JOB NO. 21-118	DRG. NO. P172	REVISION

DRAFT
 6 April 2022
 Graham Byrne