


- NOTES:
- DO NOT SCALE. USE FIGURED DIMENSIONS ONLY.
 - THIS DRAWING IS TO BE READ IN CONJUNCTION WITH ALL OTHER RELEVANT ARCHITECTURAL AND ENGINEERING DRAWINGS.

LEGEND:


SSD STANDARDS			
Design Speed (km/h)	SSD Standard (metres)	Design Speed (km/h)	SSD Standard (metres)
10	7	10	8
20	14	20	15
30	23	30	24
40	33	40	36
50	45	50	49
60	59	60	65

Forward Visibility Forward Visibility on Bus Routes

TABLE 4.2 DESIGN MANUAL FOR URBAN ROADS AND STREETS

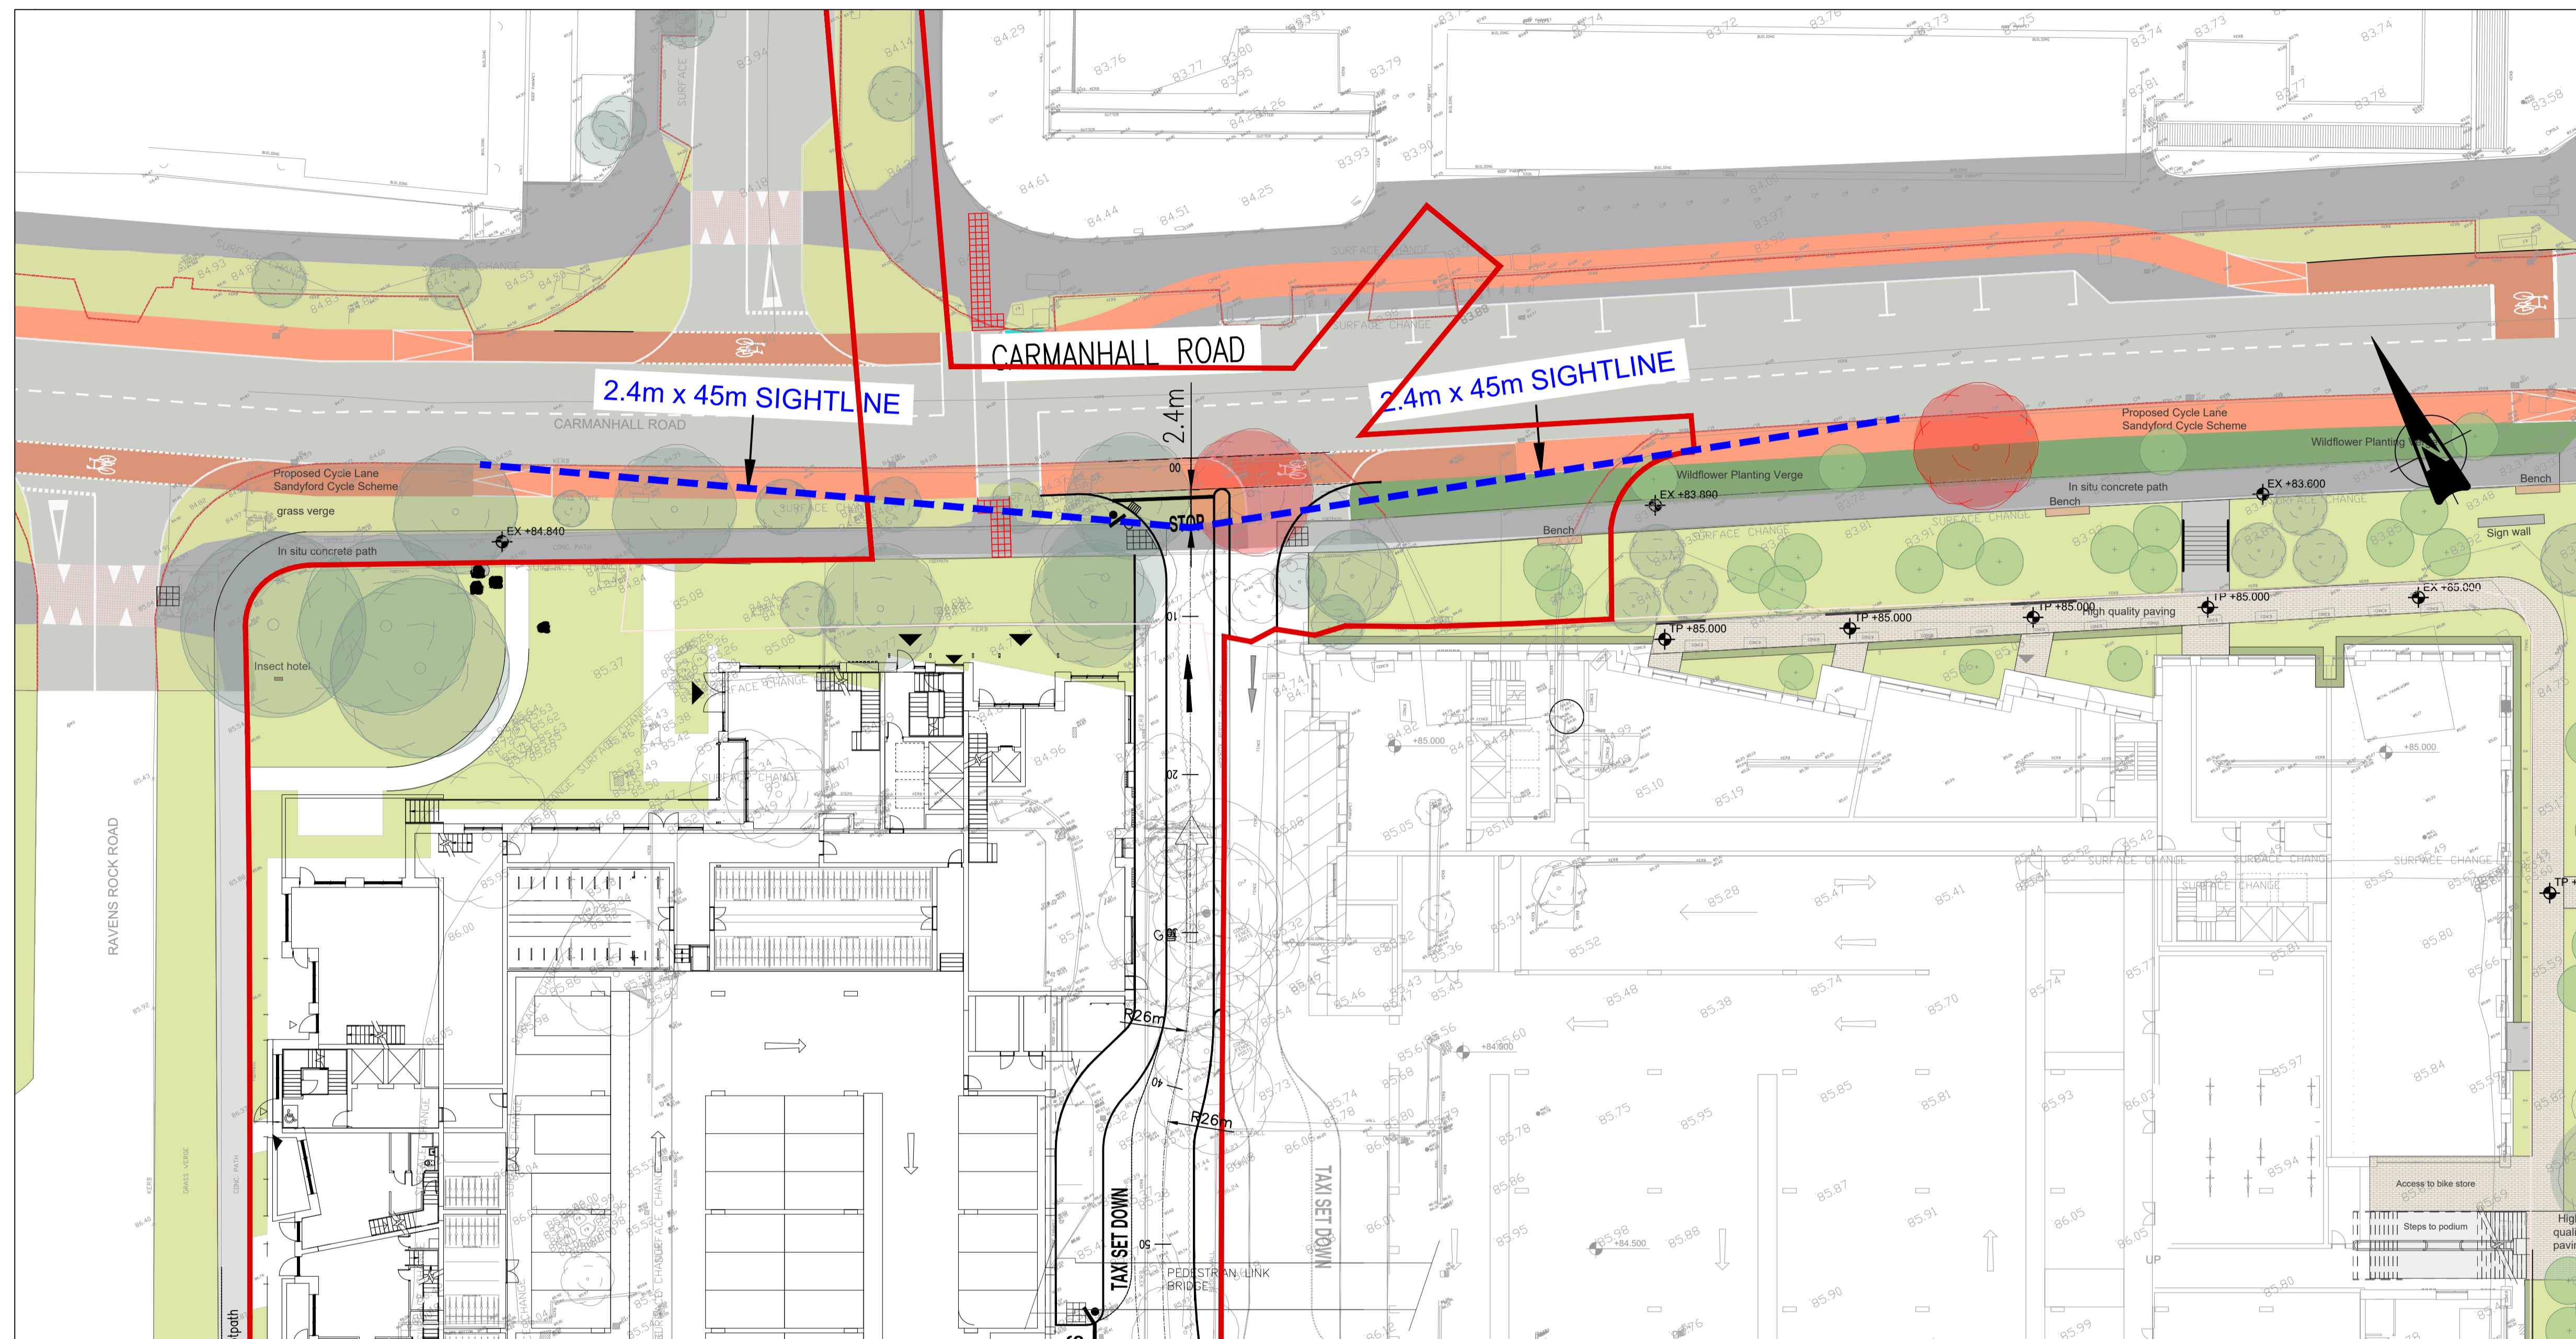

PLAN VIEW
PROPOSED SIGHTLINES – CARMANHALL ROAD

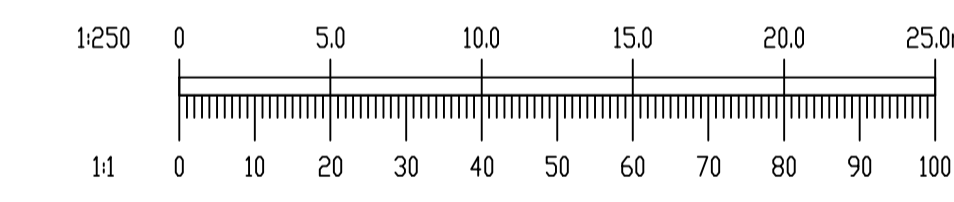

REV.	DATE	AMENDMENT	DRN	APPD

STATUS **FOR PLANNING ONLY**
NOT FOR CONSTRUCTION

Waterman Moylan
Engineering Consultants
BLOCK 5, EASTPOINT BUSINESS PARK, ALFIE BYRNE ROAD,
DUBLIN D03 H3F4 IRELAND. Tel: (01) 664 8900
Email: info@waterman-moylan.ie www.waterman-moylan.ie

CLIENT **SANDYFORD ENVIRONMENTAL CONSTRUCTION LTD**
ARCHITECT **MC CAULEY DAYE O'CONNELL**
PROJECT **TACK SANDYFORD SHD**
TITLE **SIGHTLINES**

DRAWN G.Byrne	DESIGNED BMC	APPROVED JG	DATE MAR. '22
SCALE 1:250	JOB NO. 21-118	DRG. NO. P180	REVISION

6 April 2022
-- DRAFT --
Graham Byrne 11:32