

NOTE
ALL DIMENSIONS TO BE CHECKED ON SITE
NO DIMENSIONS TO BE SCALED FROM THIS DRAWING
THIS DRAWING IS TO BE READ IN CONJUNCTION WITH
RELEVANT CONSULTANT DRAWINGS
NO PART OF THIS DOCUMENT MAY BE REPRODUCED OR
TRANSMITTED IN ANY FORM OR STORED IN ANY RETRIEVAL
SYSTEM OF ANY NATURE WITHOUT THE WRITTEN PERMISSION
OF THE LANDSCAPE ARCHITECT AS COPYRIGHT HOLDER EXCEPT
AS AGREED FOR USE ON THE PROJECT FOR WHICH THE
DOCUMENT WAS ORIGINALLY ISSUED.
FOR DRAWING INDEX, GENERAL NOTES, REFER TO
DWG L1-001

CLIENT:
Sandyford Environmental Construction Limited

ARCHITECTS:
MDO
ARCHITECTS

LEGEND

	HERBACEOUS PLANTING		TAXI SET DOWN
	HERBACEOUS PLANTING		PUBLIC REALM PAVING
	HERBACEOUS MATERIAL TO MATCH DLR PARKS AS PLANTED ADJACENT		NATURAL STONE PAVING BAND
	LAWN		SHARED SURFACE
	GATE TO COMMUNAL AND PRIVATE AMENITY SPACES		IN SITU CONCRETE EXISTING FOOTPATH
	SITE BOUNDARY		RESIN BOUND GRAVEL
	LEGAL INTEREST BOUNDARY		COURTYARD PAVING
	BUILDING ENTRANCE		SOFT POUR PLAYGROUND FINISH
	CAR PARK ENTRANCE		PROPOSED TREES
	LEVEL		EXISTING TREES TO BE RETAINED
	CAR PARKING		LARGE SHRUBS PLANTING
			EXISTING TREES TO BE REMOVED

* ON CARMANHALL ROAD AND BLACKTHORN ROAD


RAVENS ROCK ROAD

CARMANHALL ROAD

CARMANHALL ROAD

BLACKTHORN ROAD

THREE ROCK PLAZA

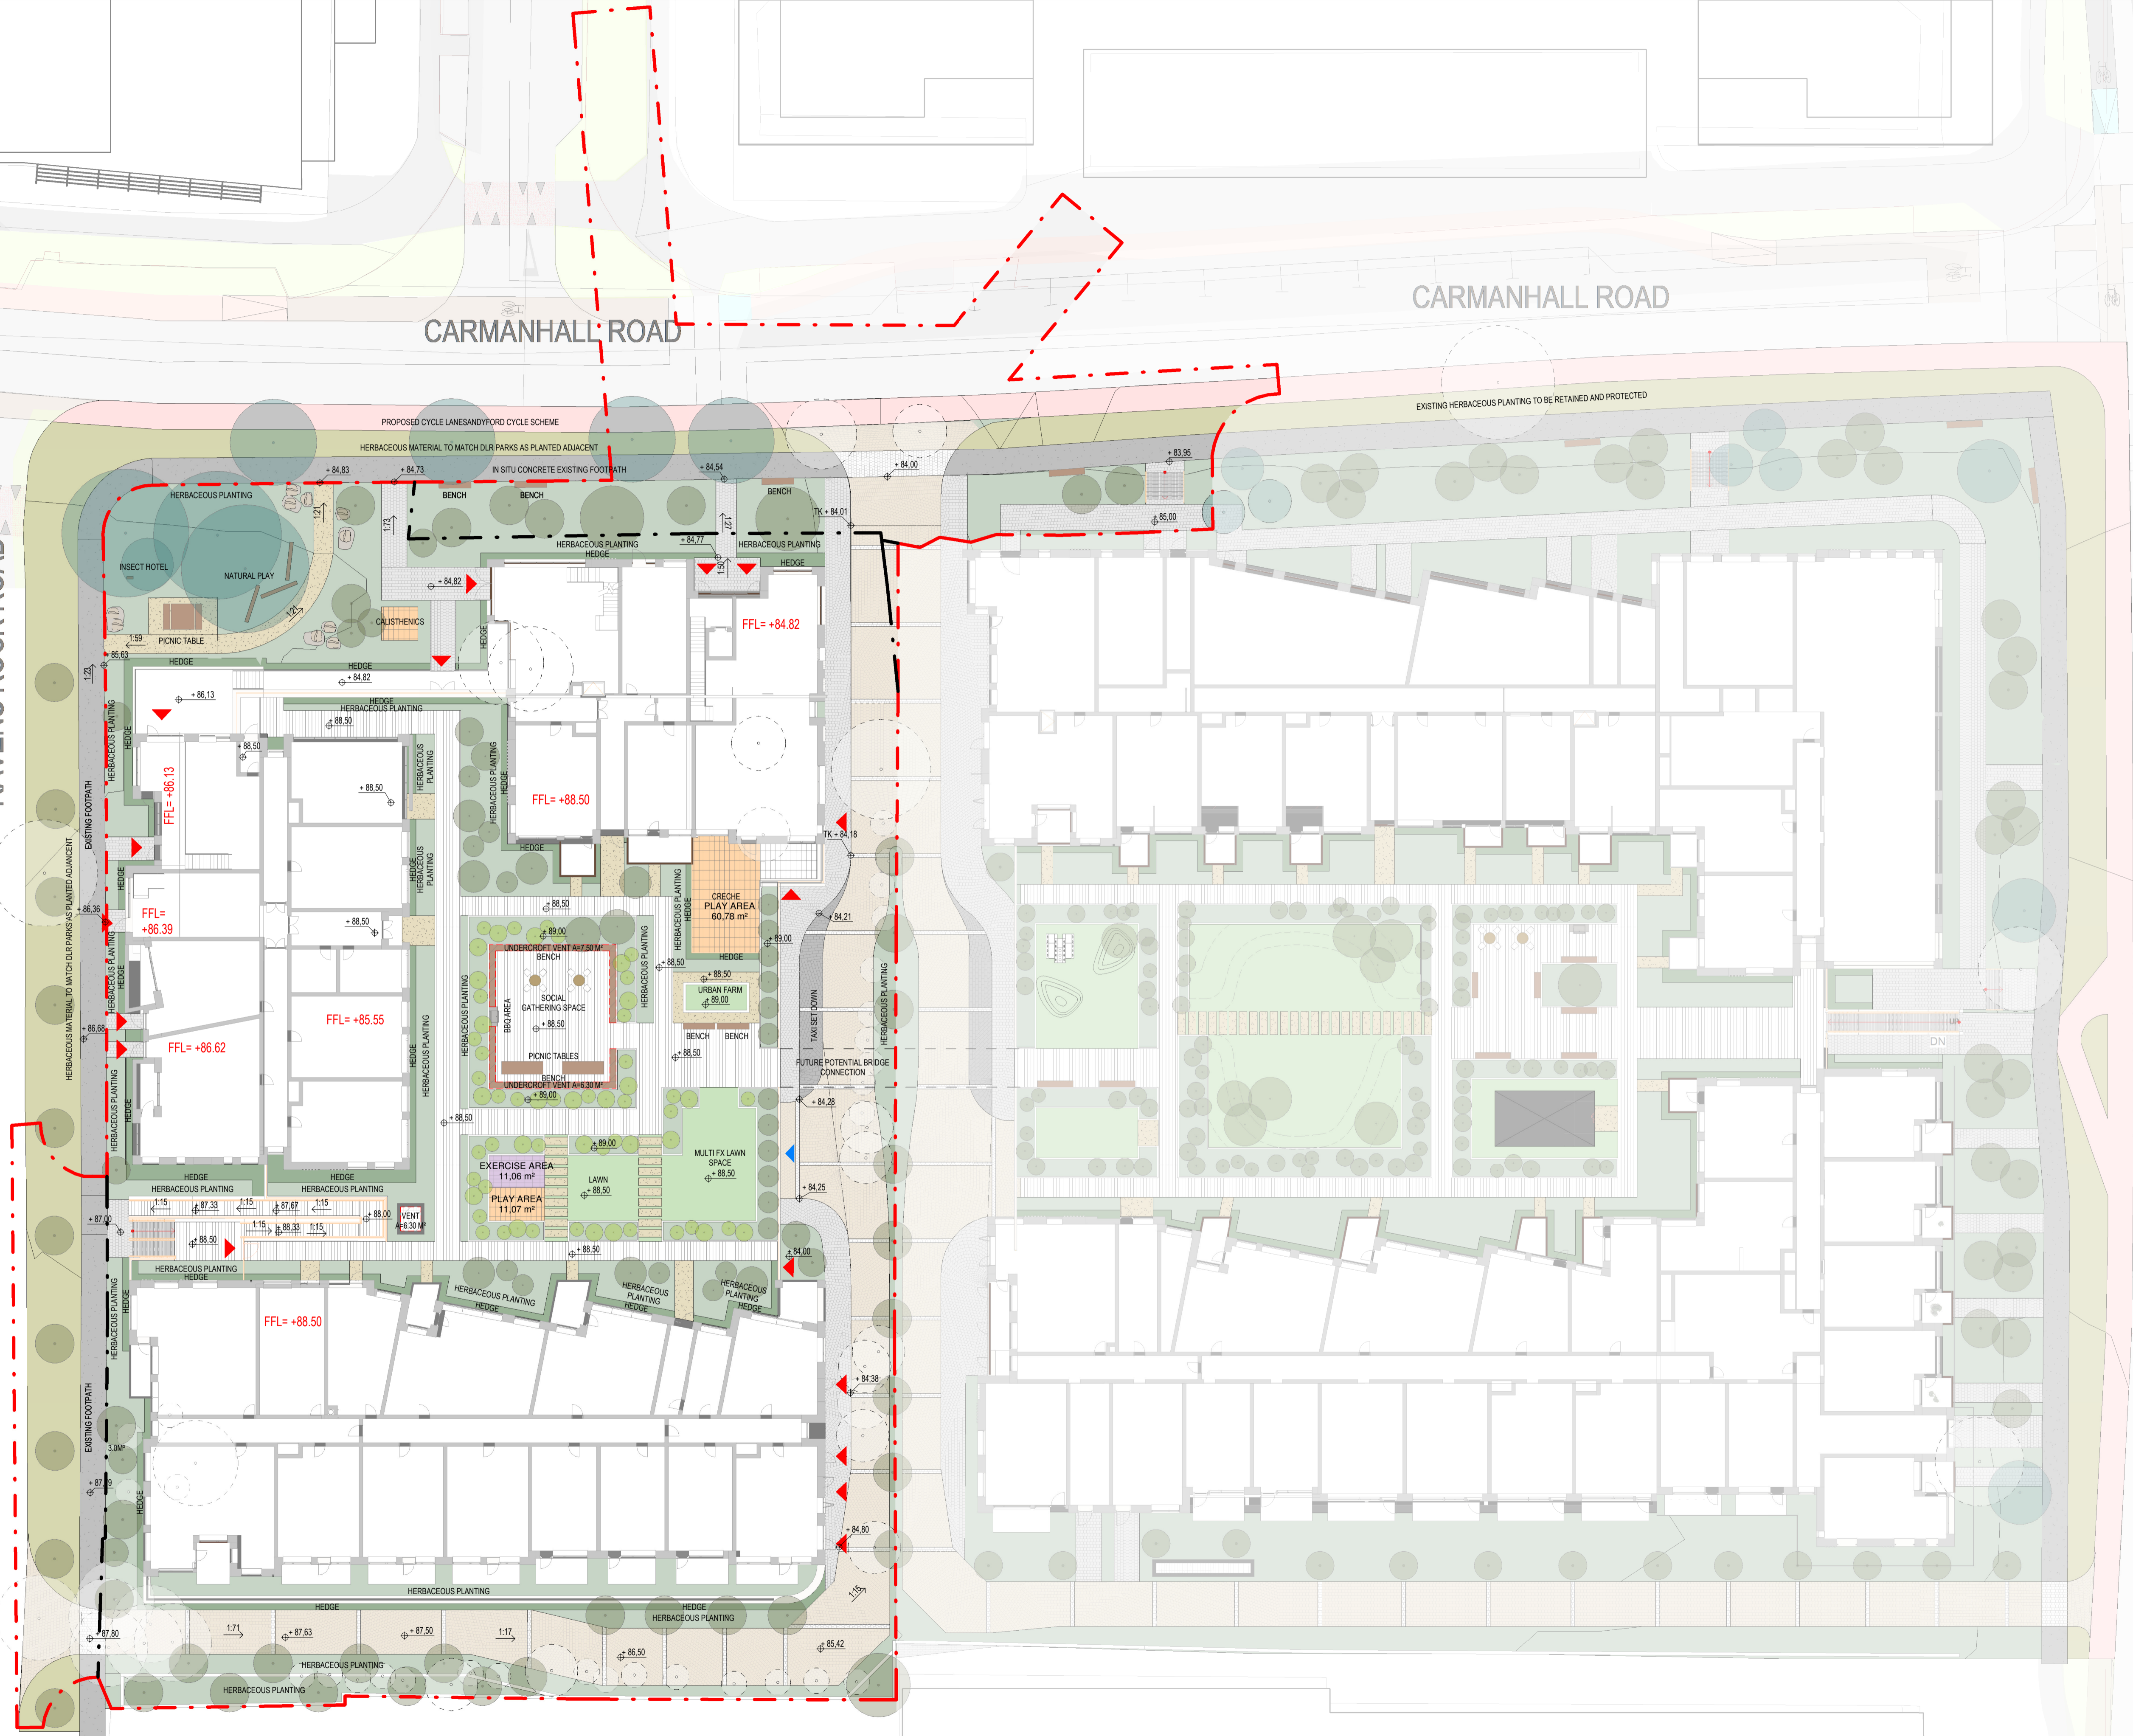

DRAFT

01	BOUNDARY LINE	15/03/2022

REVISIONS

Job No.	18ASA	Drawn By	NN
Dwg No.	T-L1-500	Checked By	JM
Scale	1 : 250 @A1	Date	MARCH 2022

JOB DESCRIPTION

Site	RAVENS ROCK ROAD
Project	TACK SANDYFORD SHD
Title	LANDSCAPE PLAN