


BASE  
LESS  
R

NOTE  
ALL DIMENSIONS TO BE CHECKED ON SITE  
NO DIMENSIONS TO BE SCALED FROM THIS DRAWING  
THIS DRAWING IS TO BE READ IN CONJUNCTION WITH  
RELEVANT CONSULTANTS DRAWINGS  
NO PART OF THIS DOCUMENT MAY BE REPRODUCED OR  
TRANSMITTED IN ANY FORM OR STORED IN ANY RETRIEVAL  
SYSTEM OF ANY NATURE WITHOUT THE WRITTEN PERMISSION  
OF THE LANDSCAPE ARCHITECT AS COPYRIGHT HOLDER EXCEPT  
AS AGREED FOR USE ON THE PROJECT FOR WHICH THE  
DOCUMENT WAS ORIGINALLY ISSUED.  
FOR DRAWING INDEX, GENERAL NOTES, REFER TO  
DWG L1-001

CLIENT:  
**Sandyford Environmental Construction Limited**

ARCHITECTS:  
**MDO**  
ARCHITECTS

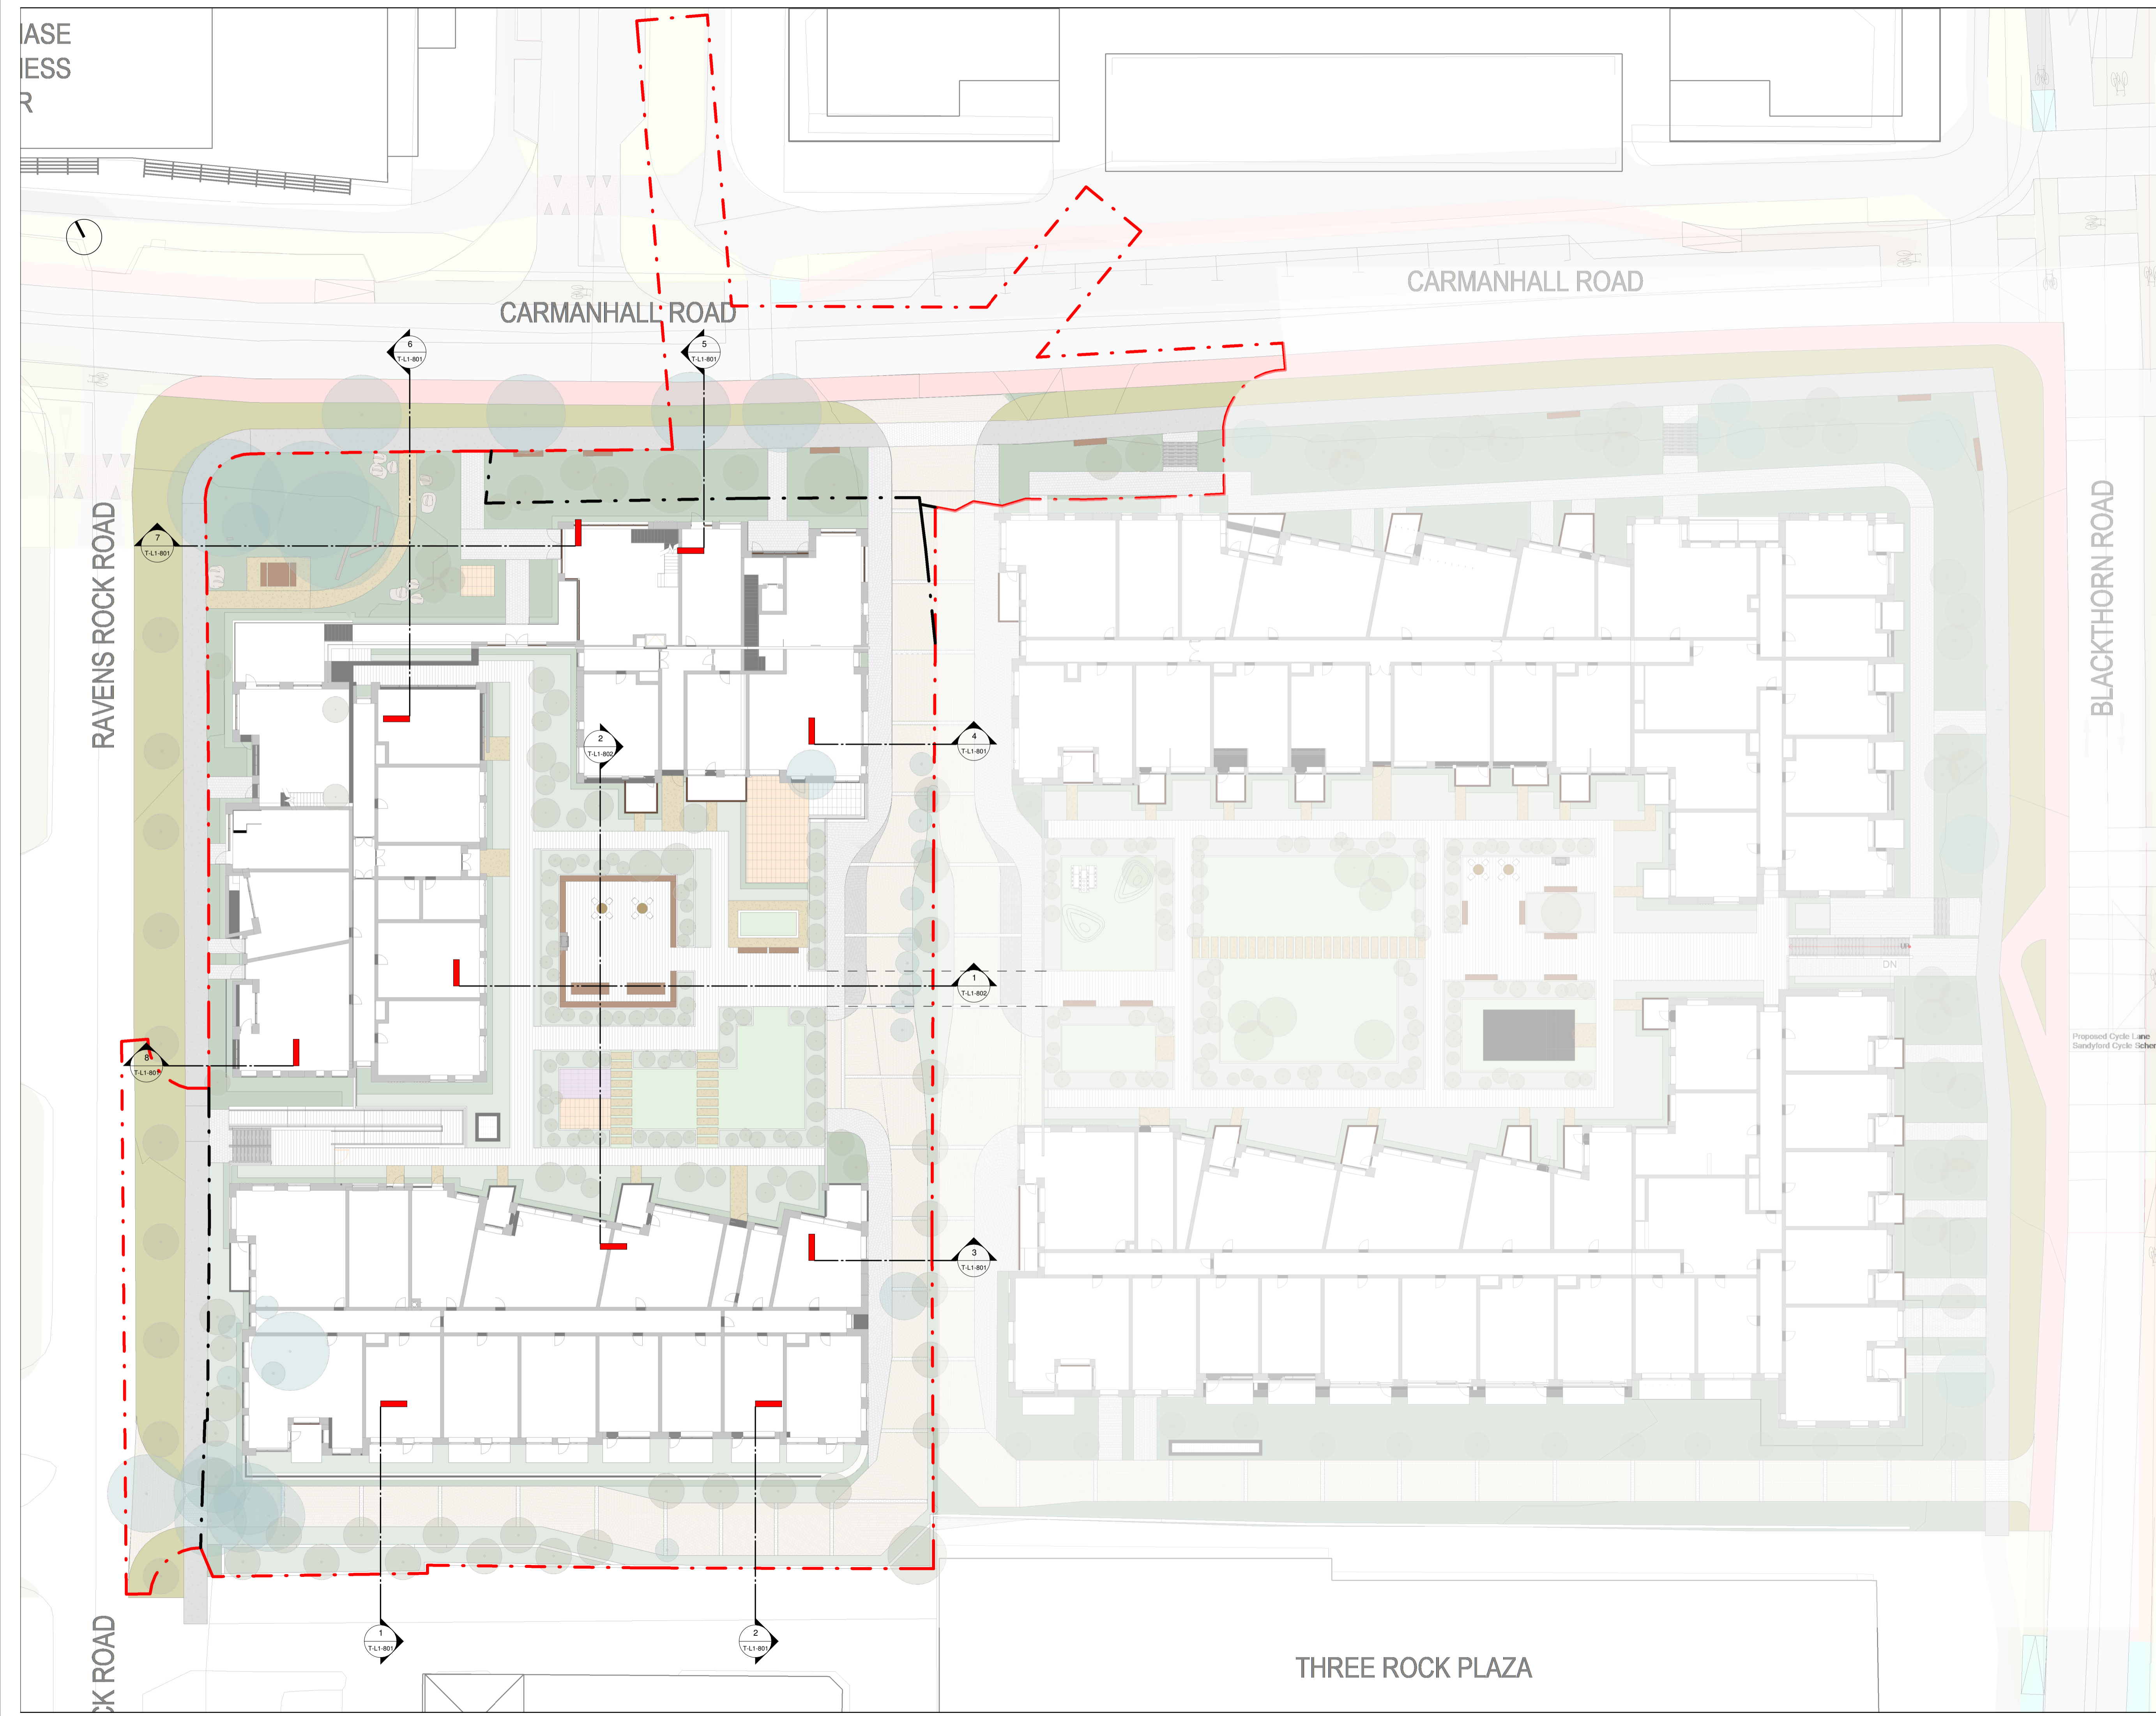

BLACKTHORN ROAD

CARMANHALL ROAD

CARMANHALL ROAD

RAVENS ROCK ROAD

THREE ROCK PLAZA

Proposed Cycle Lane  
Sandyford Cycle Scheme

DRAFT

REVISIONS			
Job No.	18ASA	Drawn By	LB
Dwg No.	T-L1-800	Checked By	JM
Scale	1 : 250 @A1	Date	MARCH 2022

JOB DESCRIPTION	
Site	RAVENS ROCK ROAD
Project	TACK SANDYFORD SHD
Title	SECTION LOCATION PLAN



**NMP**  
Niall Montgomery + Partners

Architects 33 Rock Road, Williamstown, Blackrock, Co. Dublin  
Telephones : 2121 800 Fax : 2121 007 E mail : info@nmp.ie