


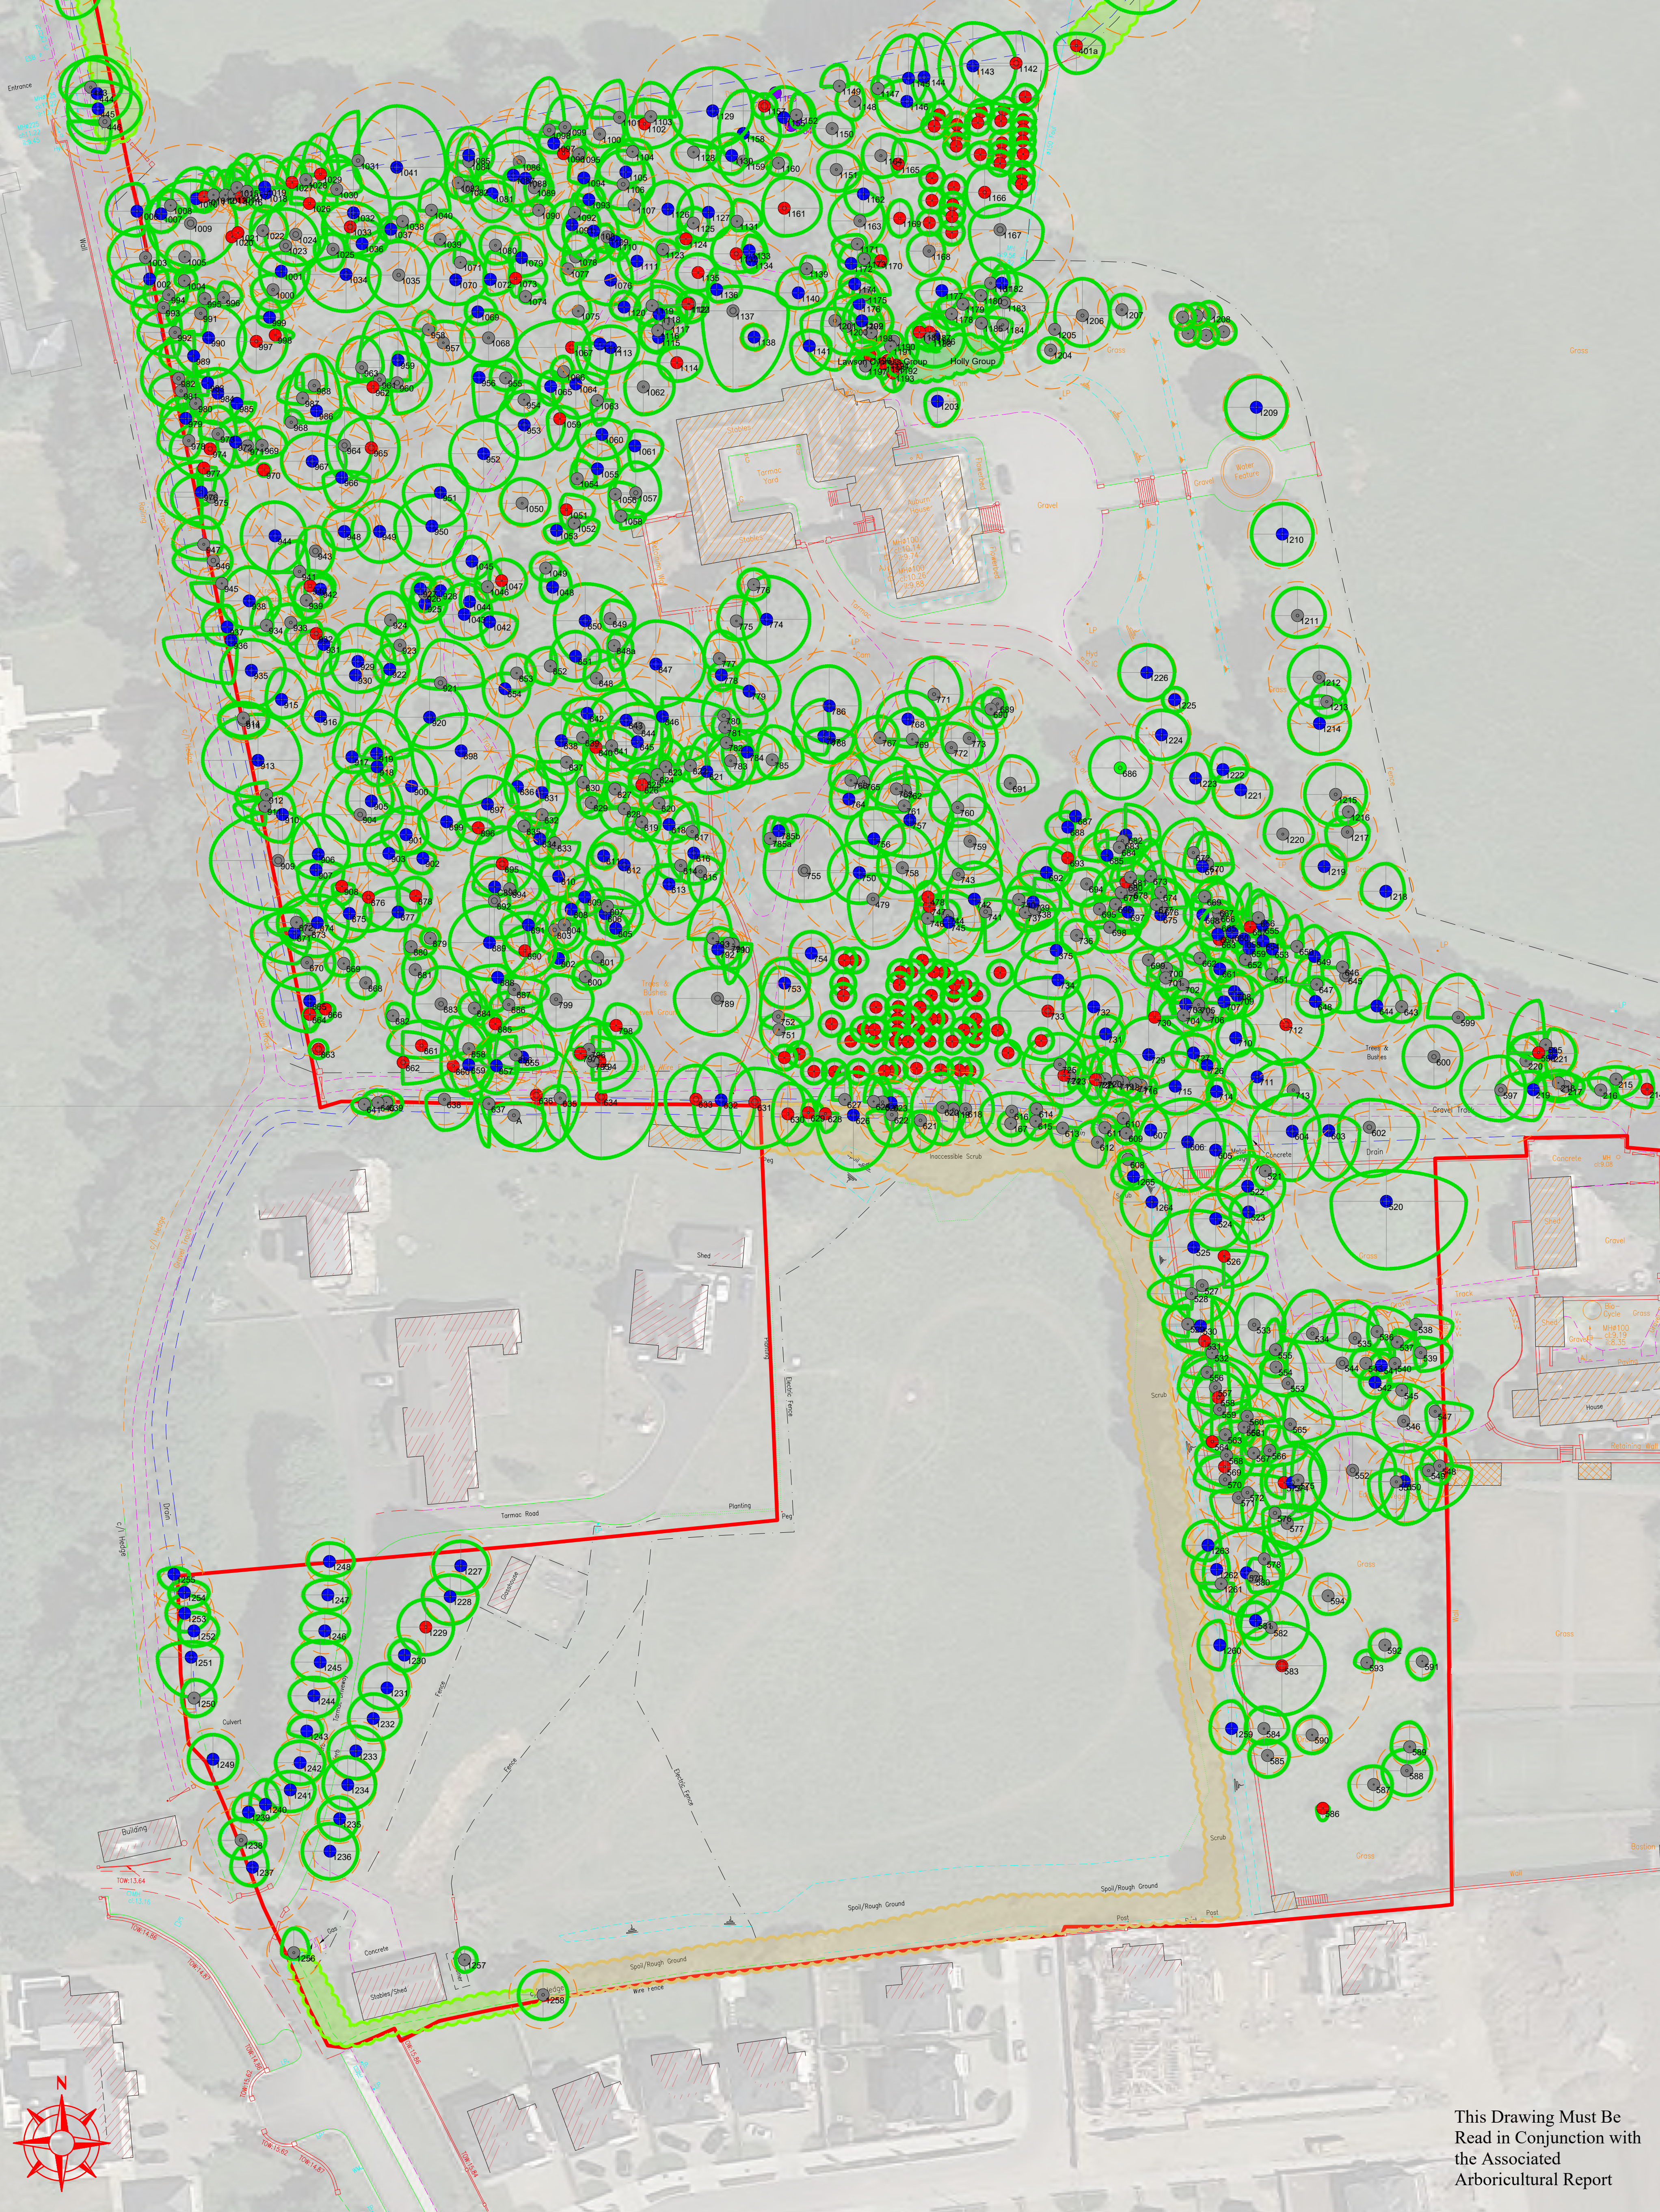






This Drawing is Copyright - © The Tree File Ltd 2022

Auburn Tree Constraints Plan South West 1/1 _ Scale 1:500 @ A1

This is a colour coded drawing that will be difficult or impossible to interpret if reproduced in black and white

Ashgrove House
Foxrock Court
Foxrock
Dublin 18

Tel. 01-2804839
Mob. 086-3819011
e-mail - thetreefile@eircom.net

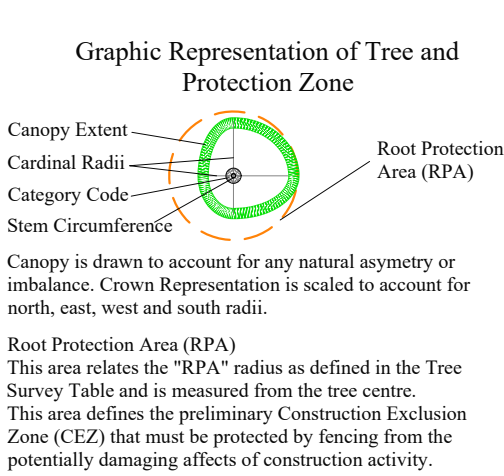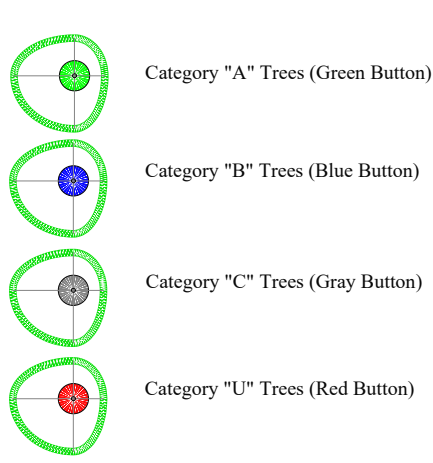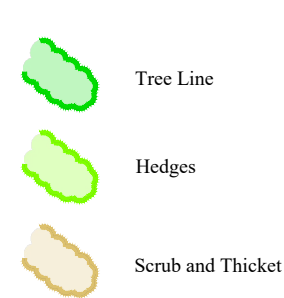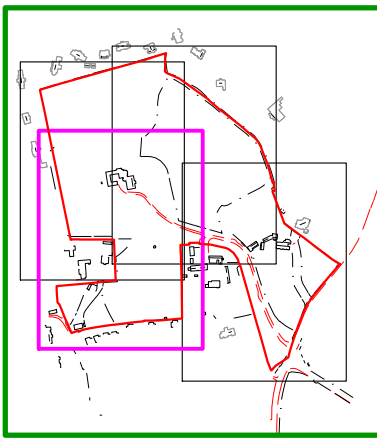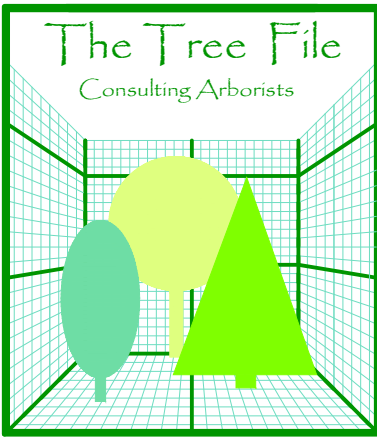

Client: Kinwest Limited
Scale: 1:500 Date: March 2022
Project: Tree Survey, Auburn, Malahide, Co Dublin.
Description: Tree Constraints Plan
Drawing Title: Auburn Tree Constraints Plan South-West