


This Drawing Must Be Read in Conjunction with the Associated Arboricultural Report

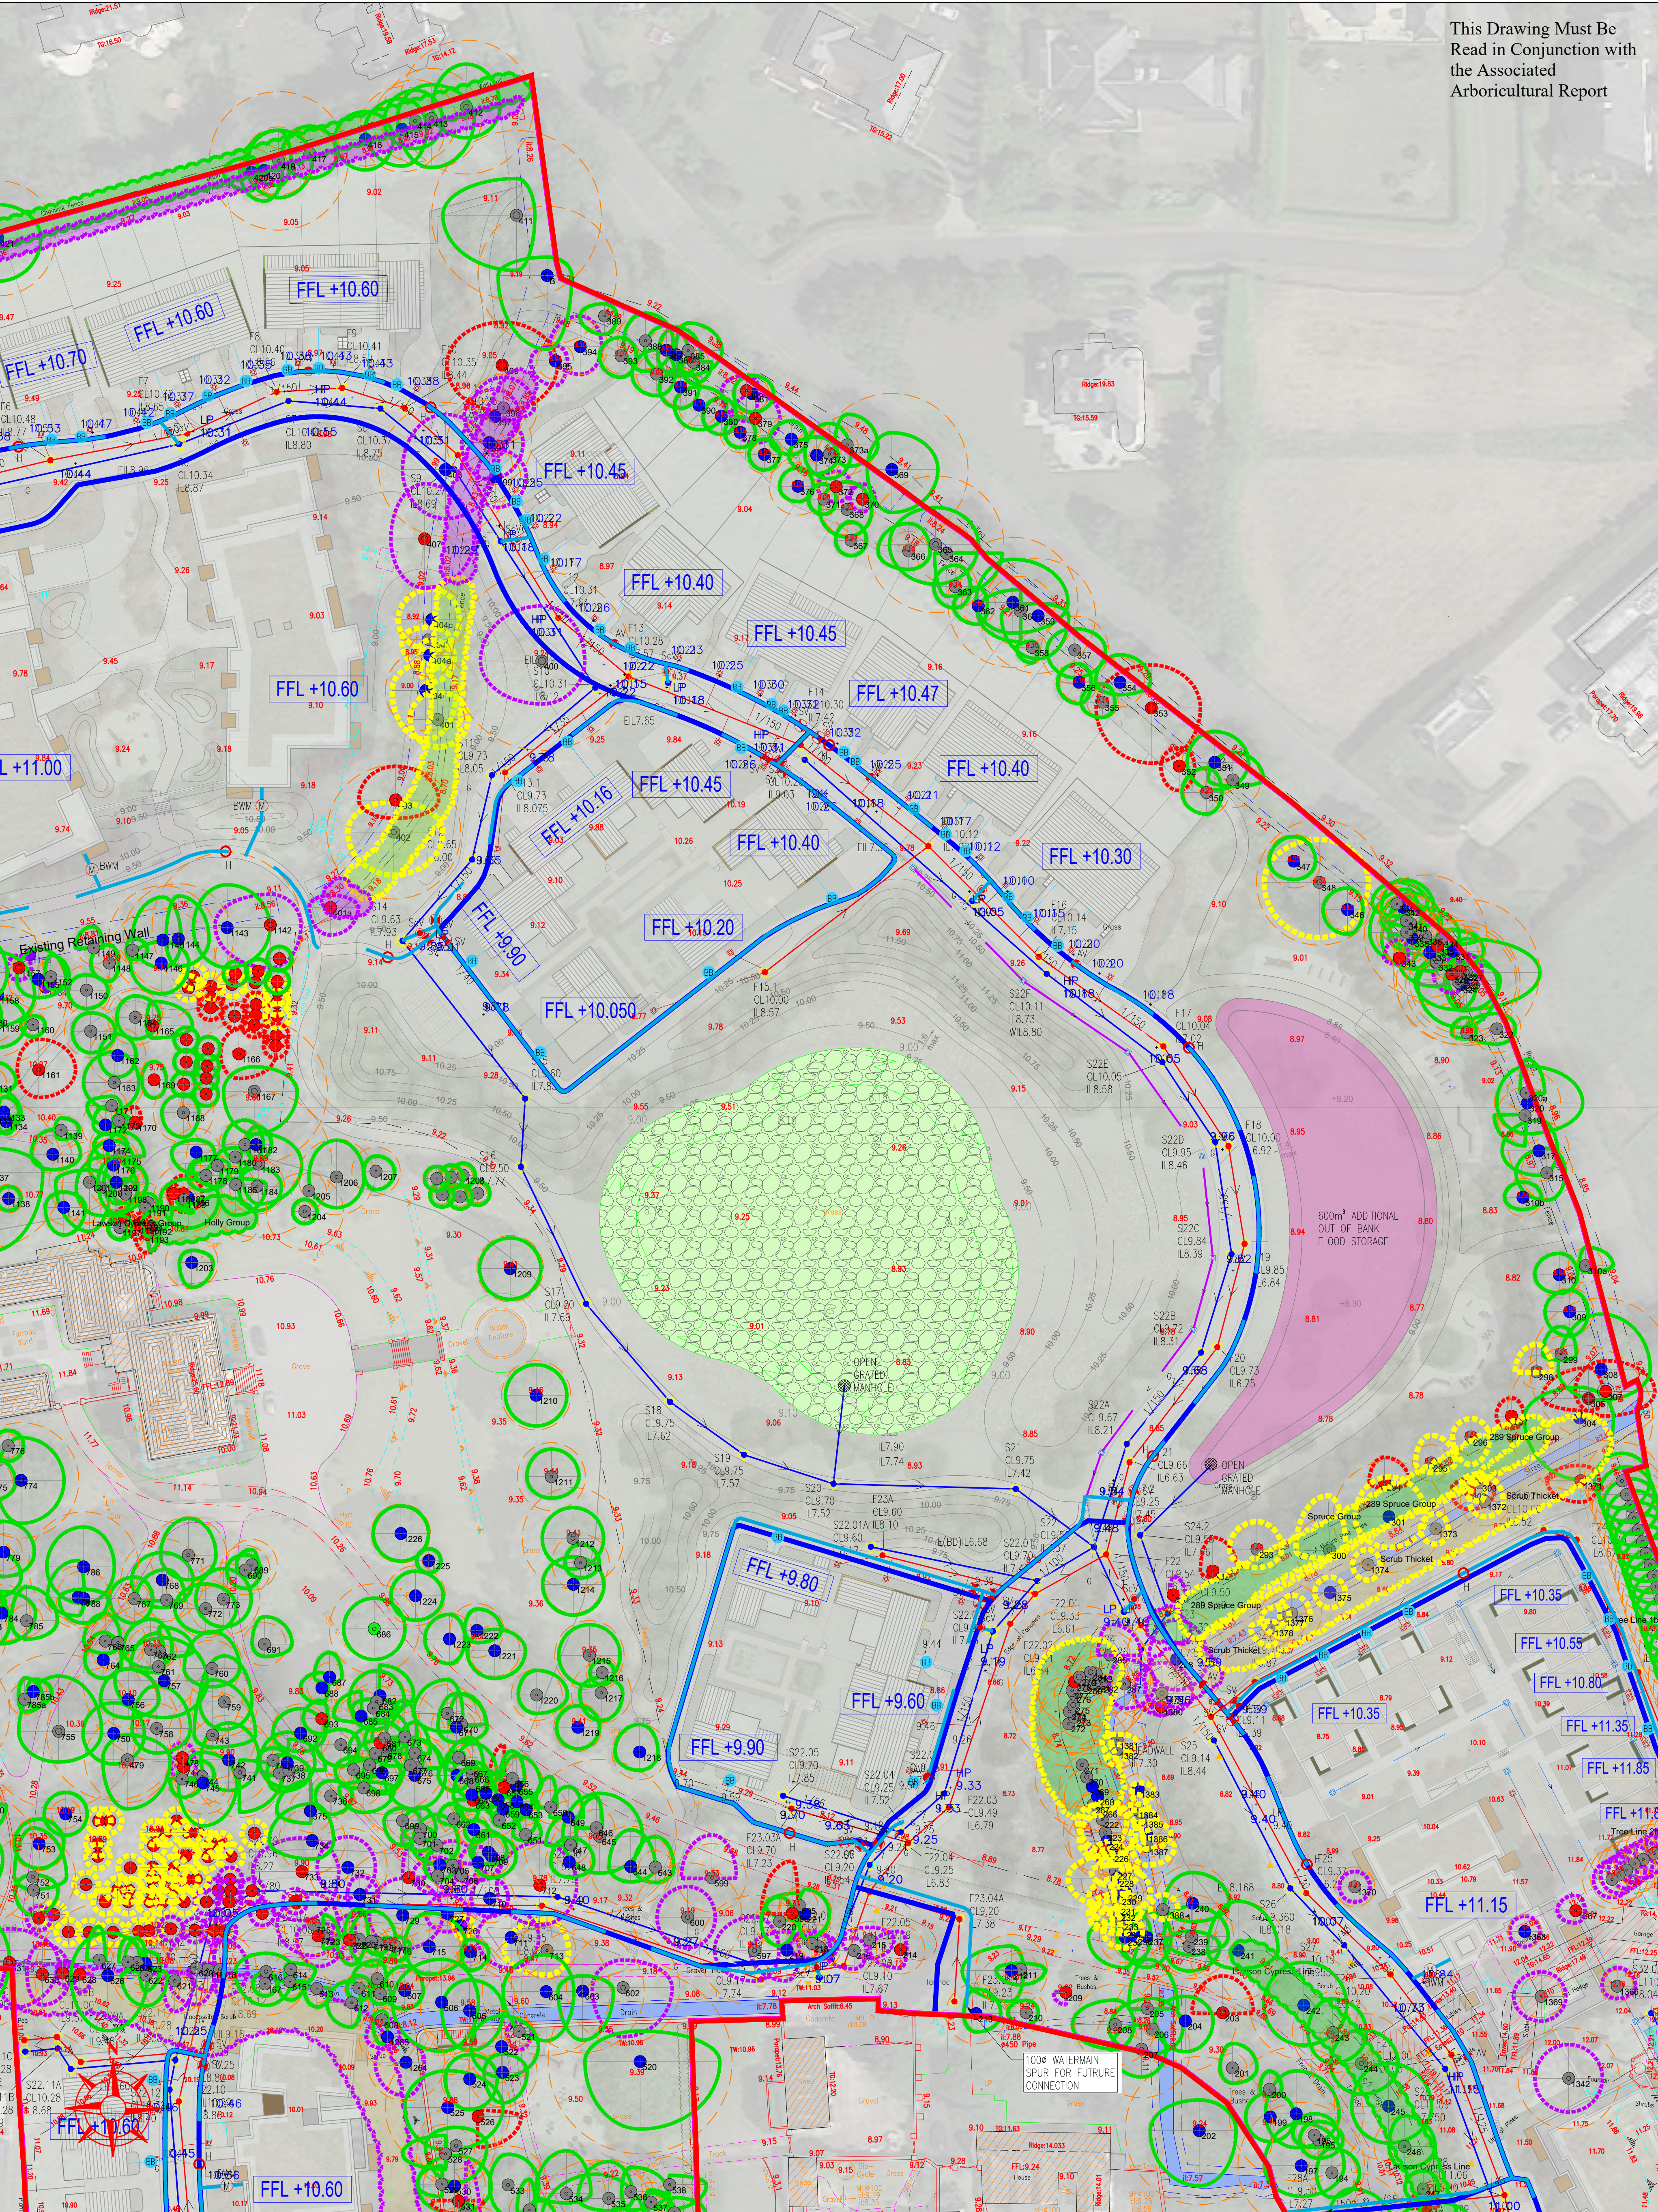



This Drawing is Copyright - © The Tree File Ltd 2022

Auburn Tree Impacts Plan North East 1/1 Scale 1:500 @ A1

This is a colour coded drawing that will be difficult or impossible to interpret if reproduced in black and white

Ashgrove House
Foxrock Court
Foxrock
Dublin 18

Tel. 01-2804839
Mob. 086-3819011
e-mail - thetreefile@eircom.net

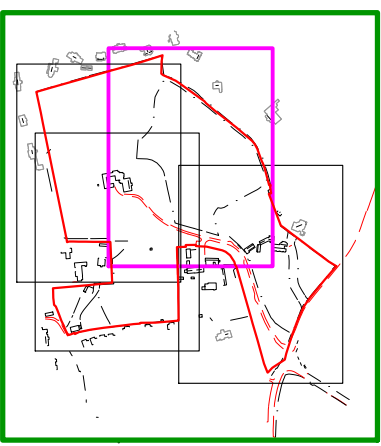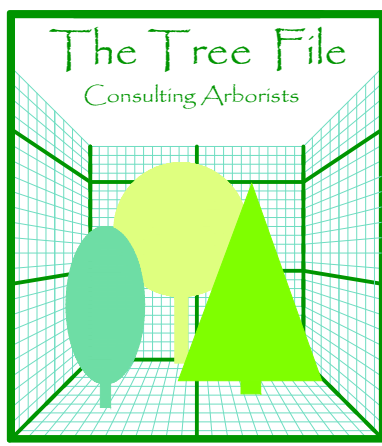

- 10.26 Existing Ground Levels Illustrated by Spot Levels (Red Text)
- 10.12 Proposed Levels (Building FFLs and Road Levels) Illustrated by Blue Text

- Trees Intended for Retention - Solid Green Crown Outline
- Trees for Removal for Development Related Reasons - Broken Purple Crown Outline
- Trees for Removal for Health and Safety Related Reasons - Broken Red Crown Outline
- Trees Previously Proposed for Removal, But Now To Be Retained - Broken Yellow Crown Outline

- Tree Line
- Hedges
- Scrub and Thicket

- Category "A" Trees (Green Button)
- Category "B" Trees (Blue Button)
- Category "C" Trees (Gray Button)
- Category "U" Trees (Red Button)

Graphic Representation of Tree and Protection Zone

Canopy Extent
Cardinal Radii
Category Code
Stem Circumference

Canopy is drawn to account for any natural asymmetry or imbalance. Crown Representation is scaled to account for north, east, west and south radii.

Root Protection Area (RPA)
This area relates the "RPA" radius as defined in the Tree Survey Table and is measured from the tree centre. This area defines the preliminary Construction Exclusion Zone (CEZ) that must be protected by fencing from the potentially damaging effects of construction activity.

Client: Kinwest Limited
Scale: 1:500 Date: March 2022
Project: Tree Survey, Auburn, Malahide, Co Dublin.
Description: Tree Constraints Plan
Drawing Title: Auburn Tree Impacts Plan North-West