


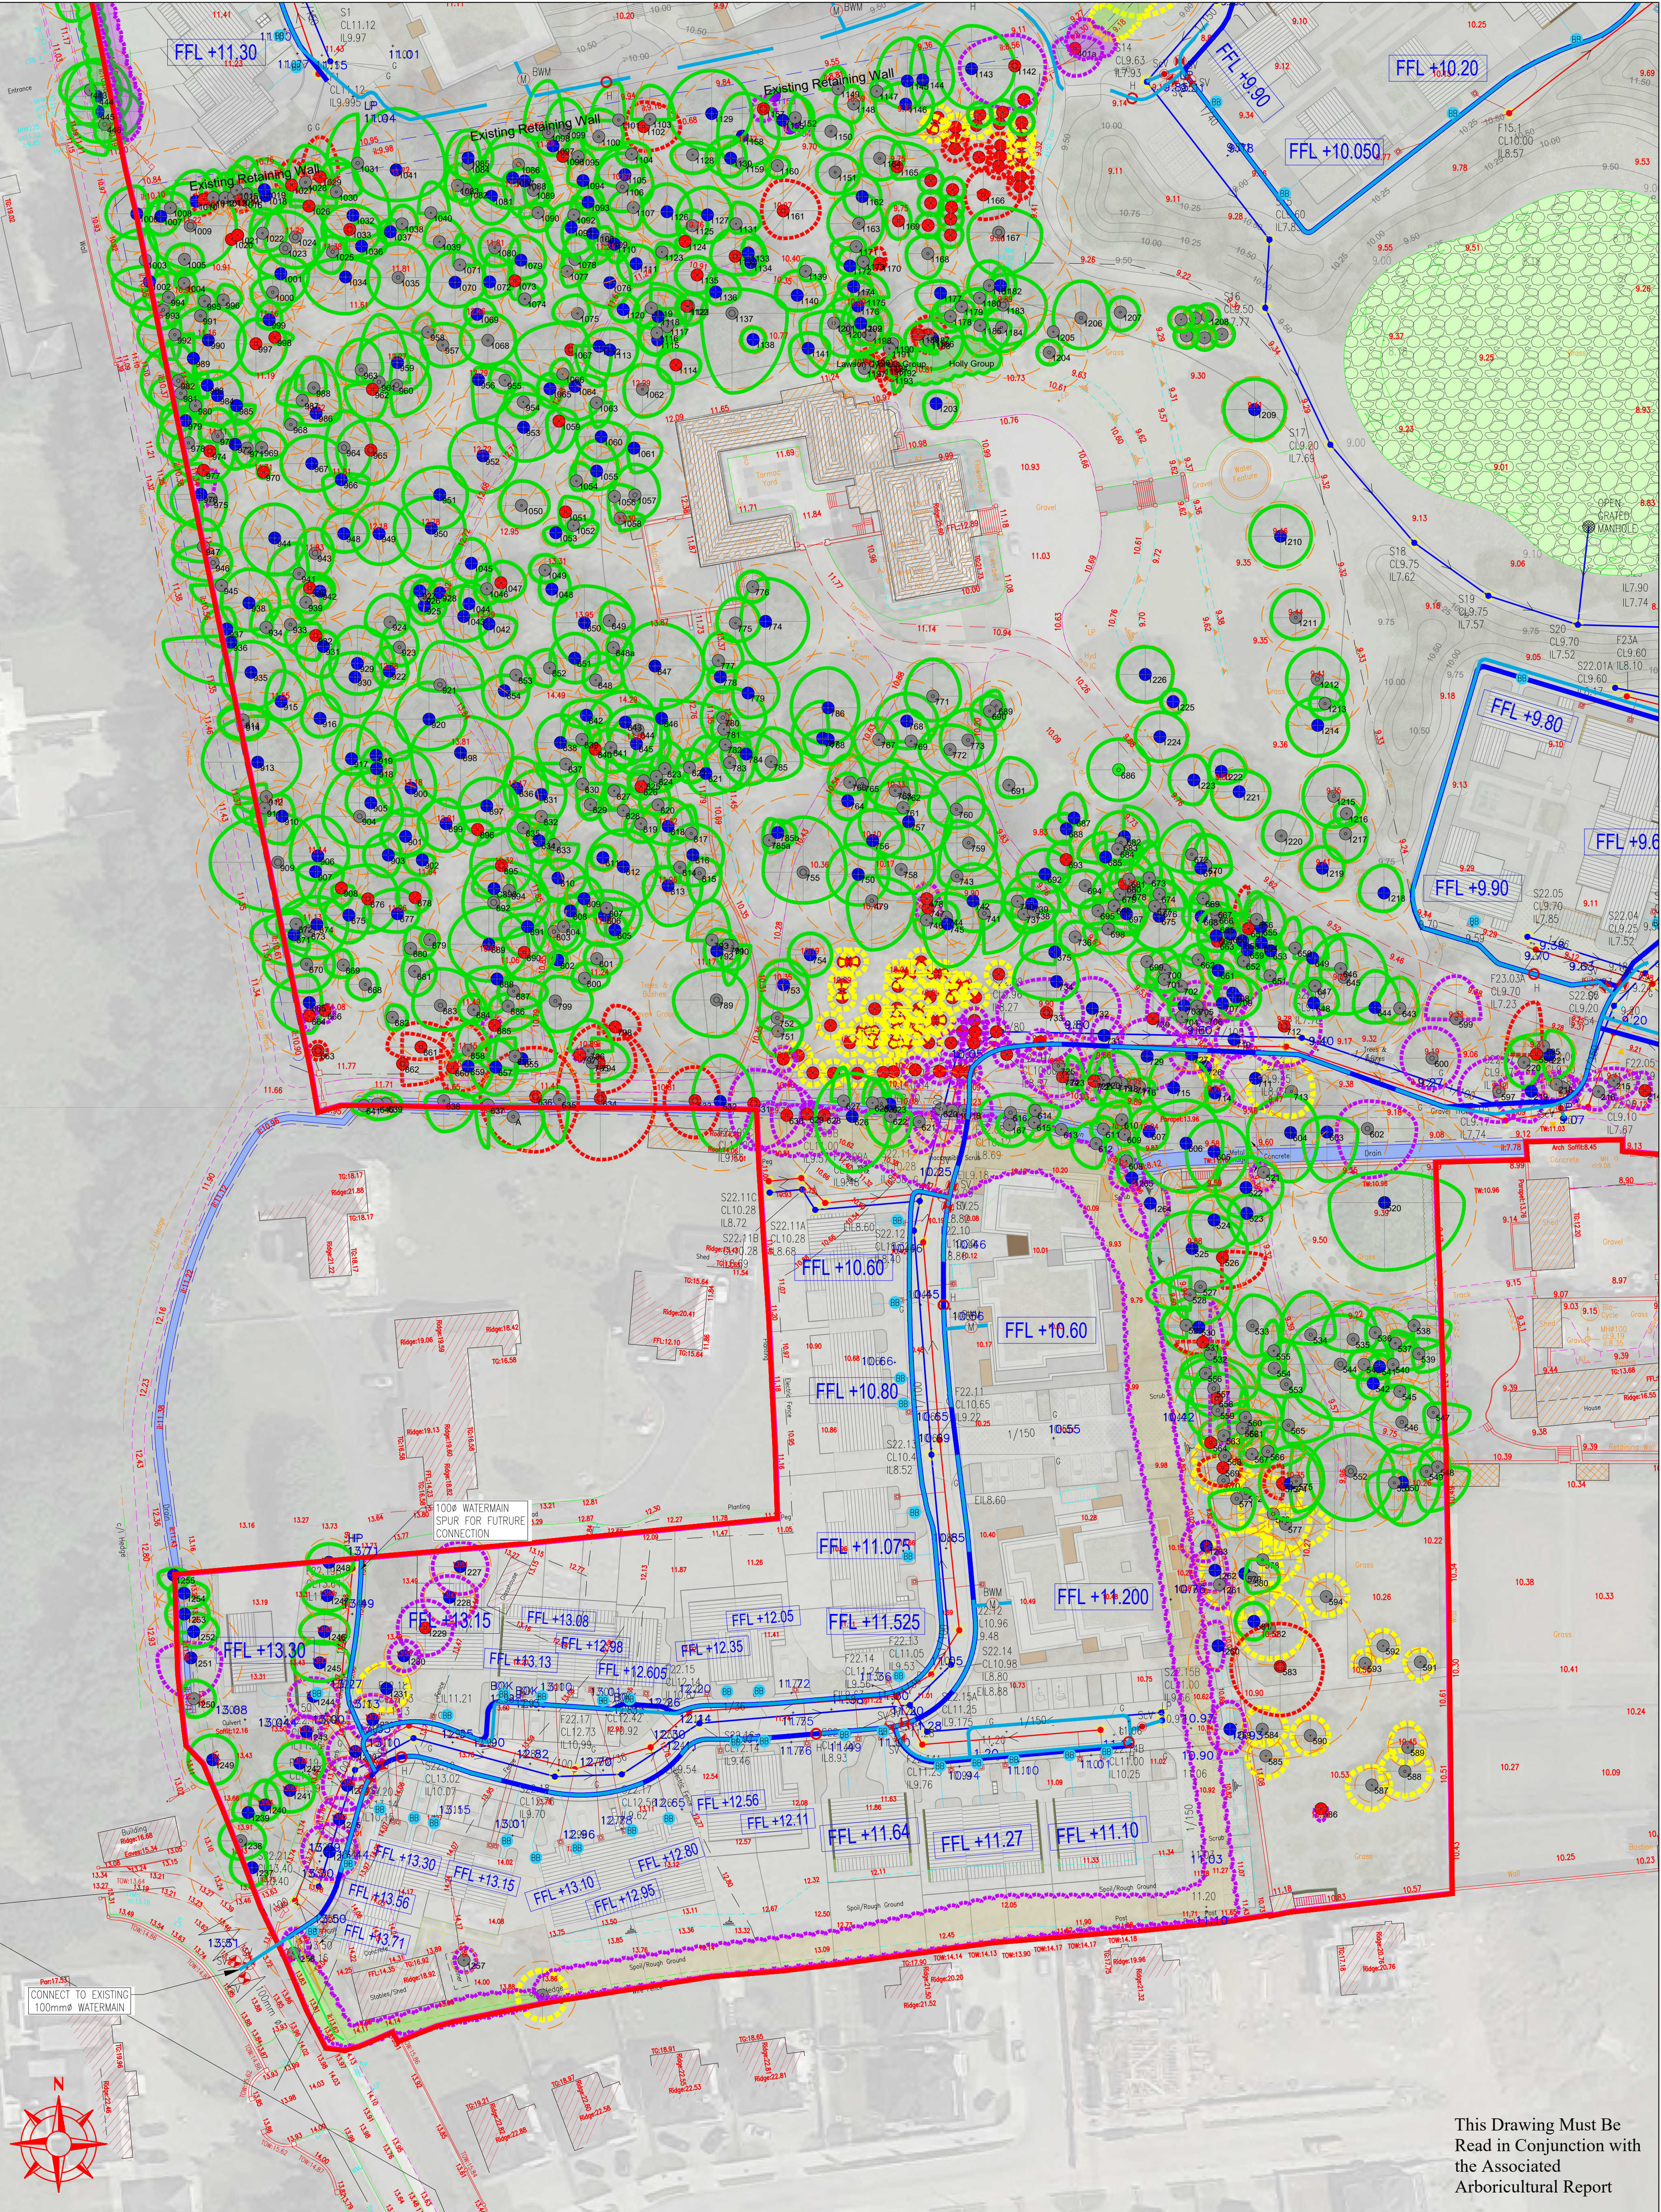


This Drawing is Copyright - © The Tree File Ltd 2022

Auburn Tree Impacts Plan South West 1/1 Scale 1:500 @ A1

This is a colour coded drawing that will be difficult or impossible to interpret if reproduced in black and white

Ashgrove House
Foxrock Court
Foxrock
Dublin 18

Tel. 01-2804839
Mob. 086-3819011
e-mail - thetreefile@eircom.net

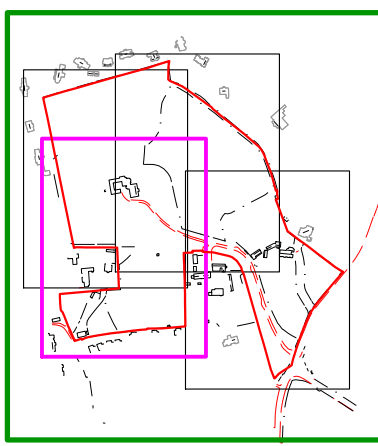

10.26 Existing Ground Levels Illustrated by Spot Levels (Red Text)
10.12 Proposed Levels (Building FFLs and Road Levels) Illustrated by Blue Text

Trees Intended for Retention - Solid Green Crown Outline
Trees for Removal For Development Related Reasons - Broken Purple Crown Outline
Trees for Removal For Health and Safety Related Reasons - Broken Red Crown Outline
Trees Previously Proposed for Removal, But Now To Be Retained - Broken Yellow Crown Outline

Tree Line
Hedges
Scrub and Thicket

Category "A" Trees (Green Button)
Category "B" Trees (Blue Button)
Category "C" Trees (Gray Button)
Category "U" Trees (Red Button)

Graphic Representation of Tree and Protection Zone
Canopy Extent
Cardinal Radii
Category Code
Stem Circumference
Canopy is drawn to account for any natural asymmetry or imbalance. Crown Representation is scaled to account for north, east, west and south radii.
Root Protection Area (RPA)
This area relates the "RPA" radius as defined in the Tree Survey Table and is measured from the tree centre.
This area defines the preliminary Construction Exclusion Zone (CEZ) that must be protected by fencing from the potentially damaging effects of construction activity.

Client: Kinwest Limited
Scale: 1:500 Date: March 2022
Project: Tree Survey, Auburn, Malahide, Co Dublin.
Description: Tree Impacts Plan
Drawing Title: Auburn Tree Impacts Plan South-West