
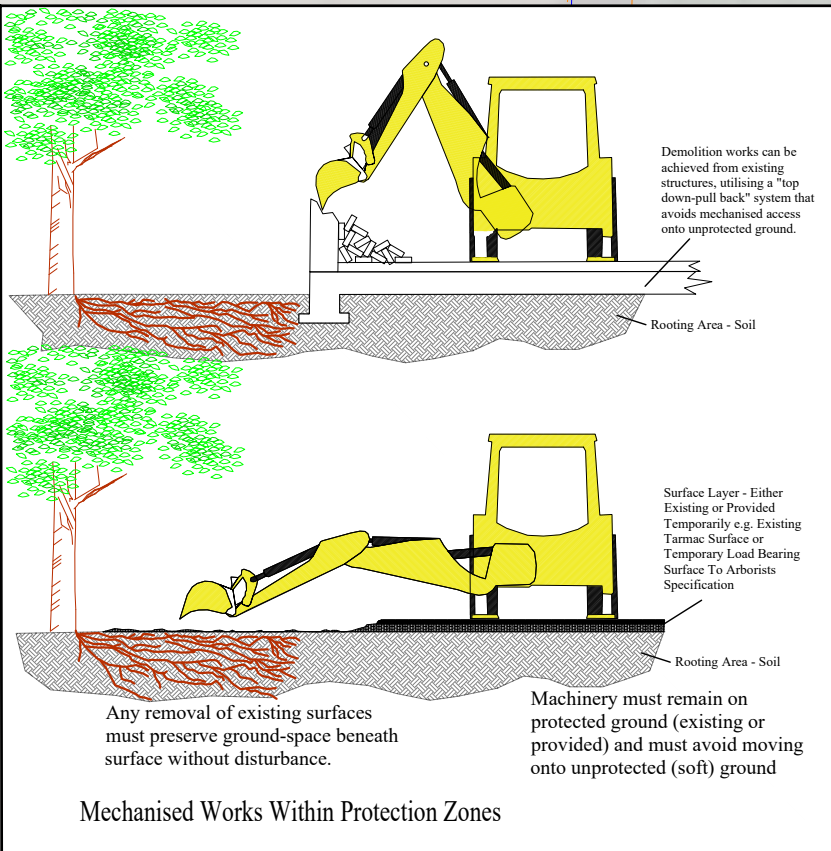
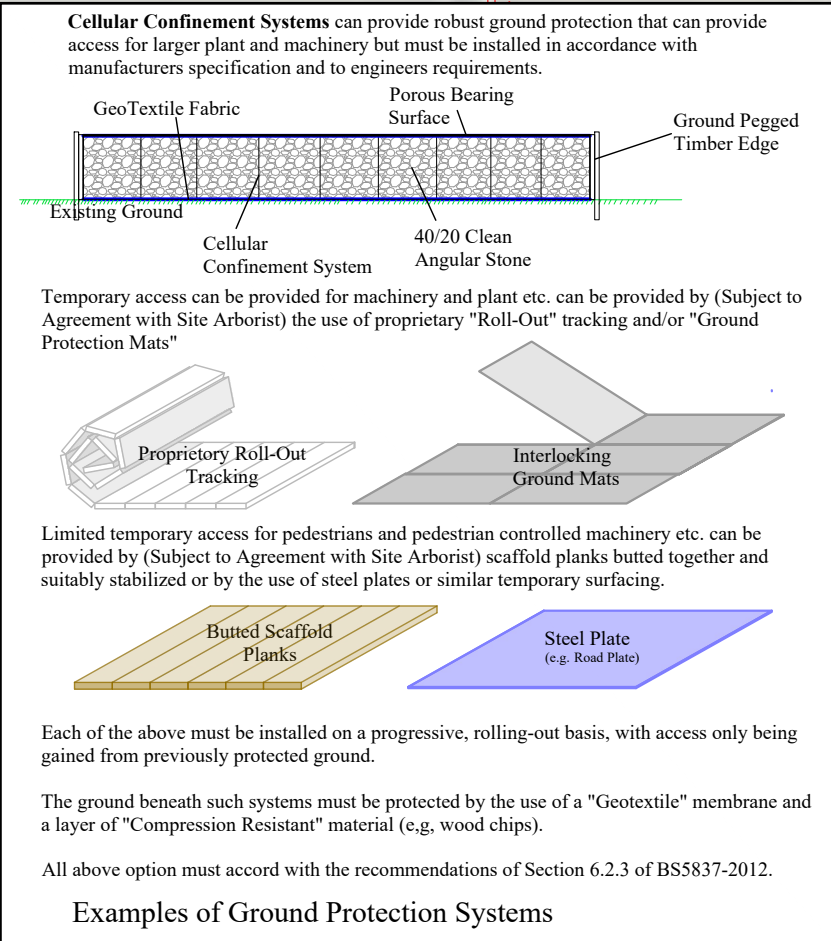
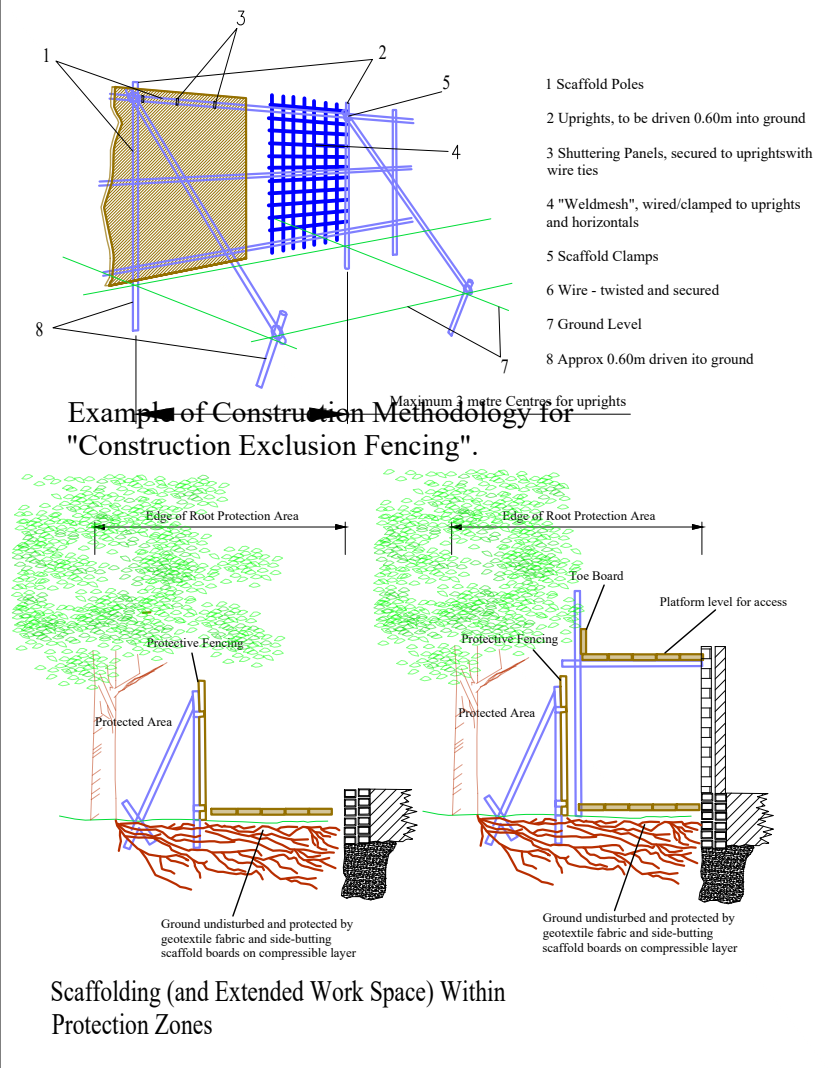


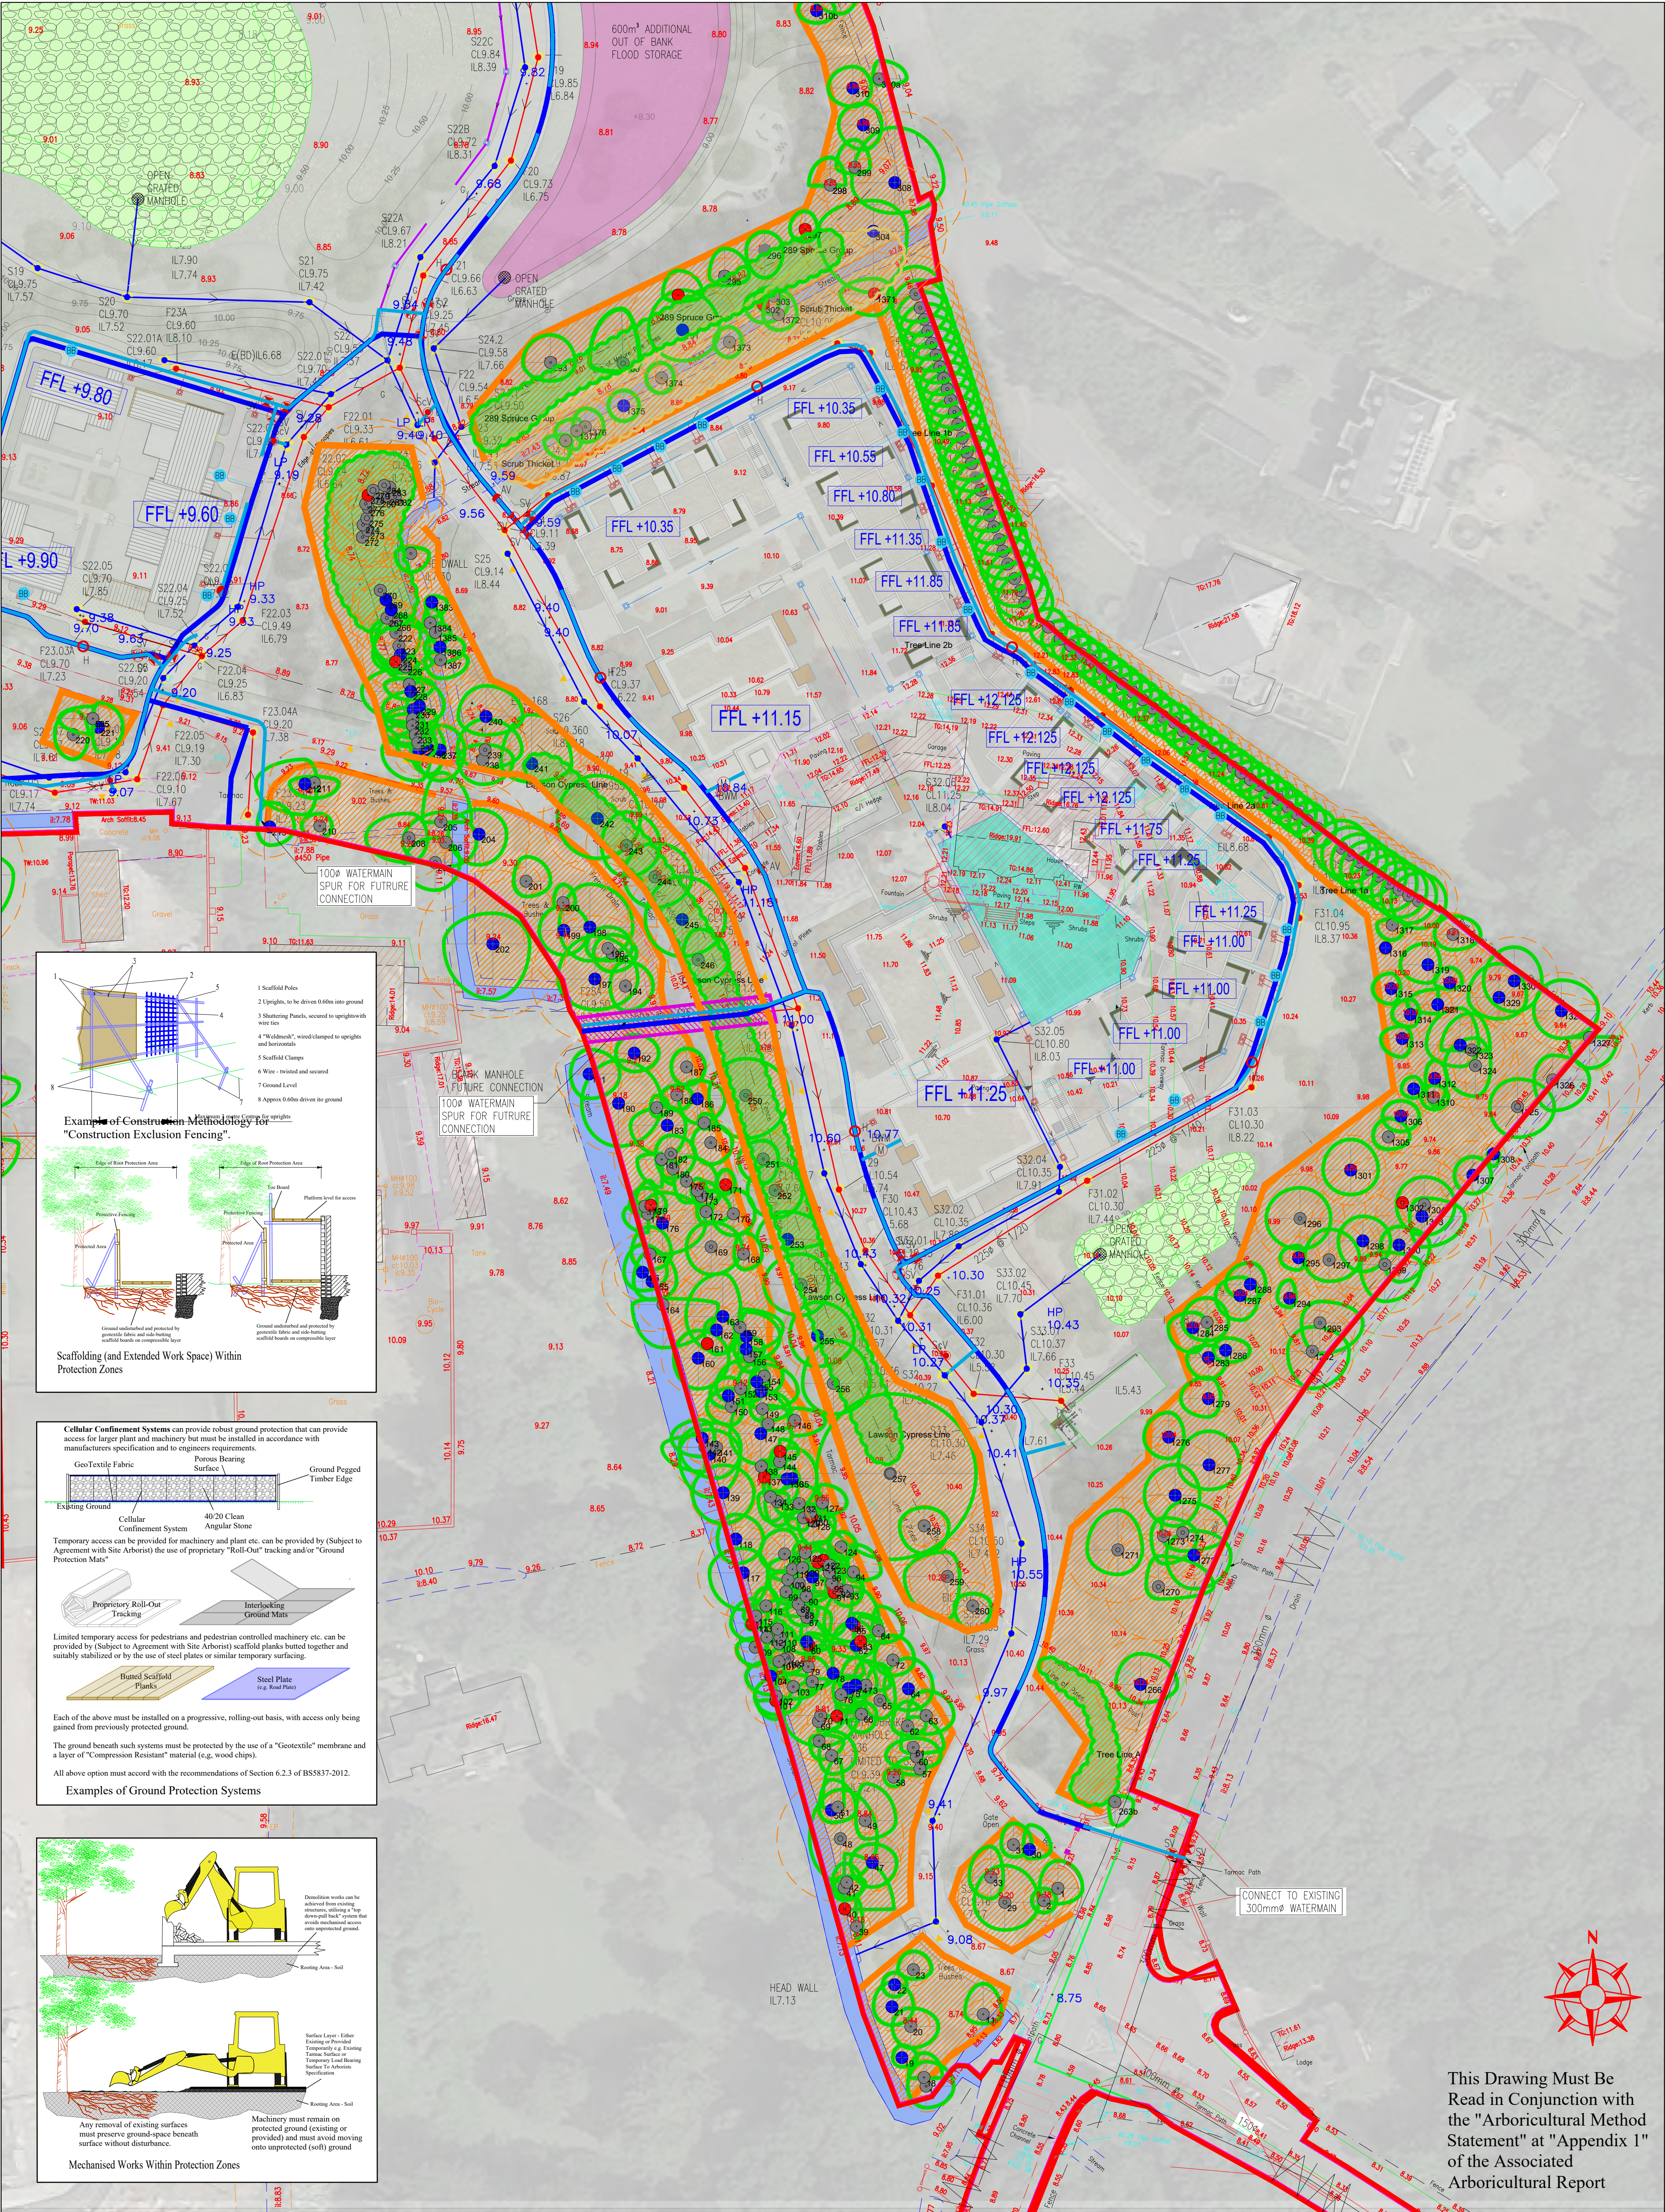


This Drawing is Copyright - © The Tree File Ltd 2022

Auburn Tree Protection Plan South East 1/1 _ Scale 1:500 @ A1

This is a colour coded drawing that will be difficult or impossible to interpret if reproduced in black and white

Ashgrove House
Foxrock Court
Foxrock
Dublin 18


Tel. 01-2804839
Mob. 086-3819011
e-mail - thetreefile@eircom.net

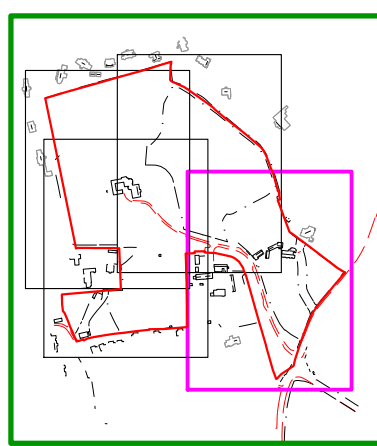

- Location Of Primary Construction Exclusion Fencing
- Area Of Primary Construction Exclusion Fencing
- Location of known works within "Construction Exclusion Zone", to be undertaken using low-impact methodologies and under the guidance of the Project Arborist
- Area of specialty works including "Pipe-Jacking" or similar to allow for services installation beneath trees and without tree disturbance

- Tree Line
- Hedges
- Scrub and Thicket

- Category "A" Trees (Green Button)
- Category "B" Trees (Blue Button)
- Category "C" Trees (Gray Button)
- Category "U" Trees (Red Button)

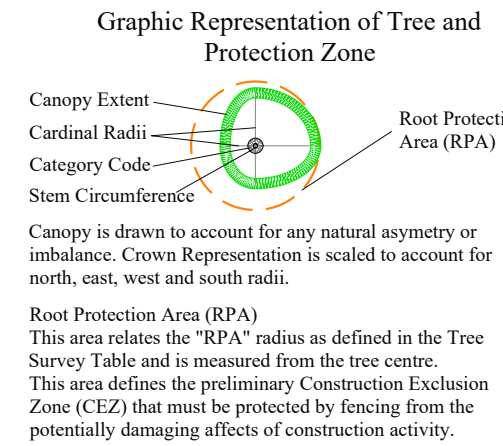

Client: Kinwest Limited
Scale: 1:500 Date: March 2022
Project: Tree Survey, Auburn, Malahide, Co Dublin.
Description: Tree Protection Plan
Drawing Title: Auburn Tree Protection Plan South-East