

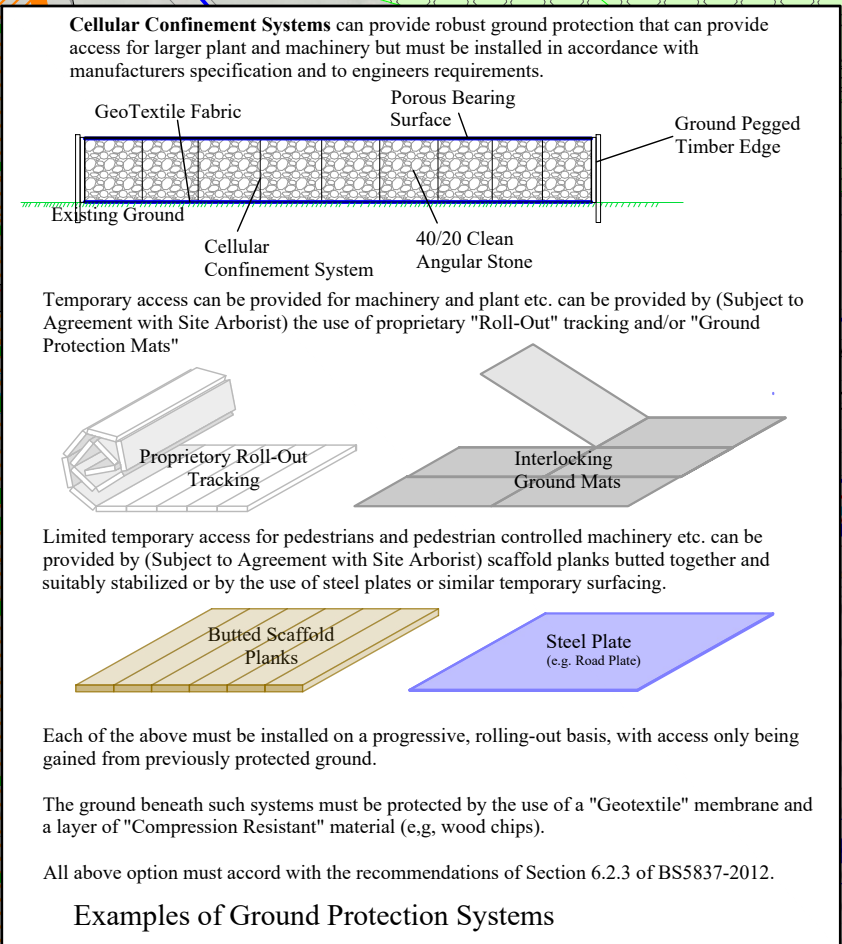
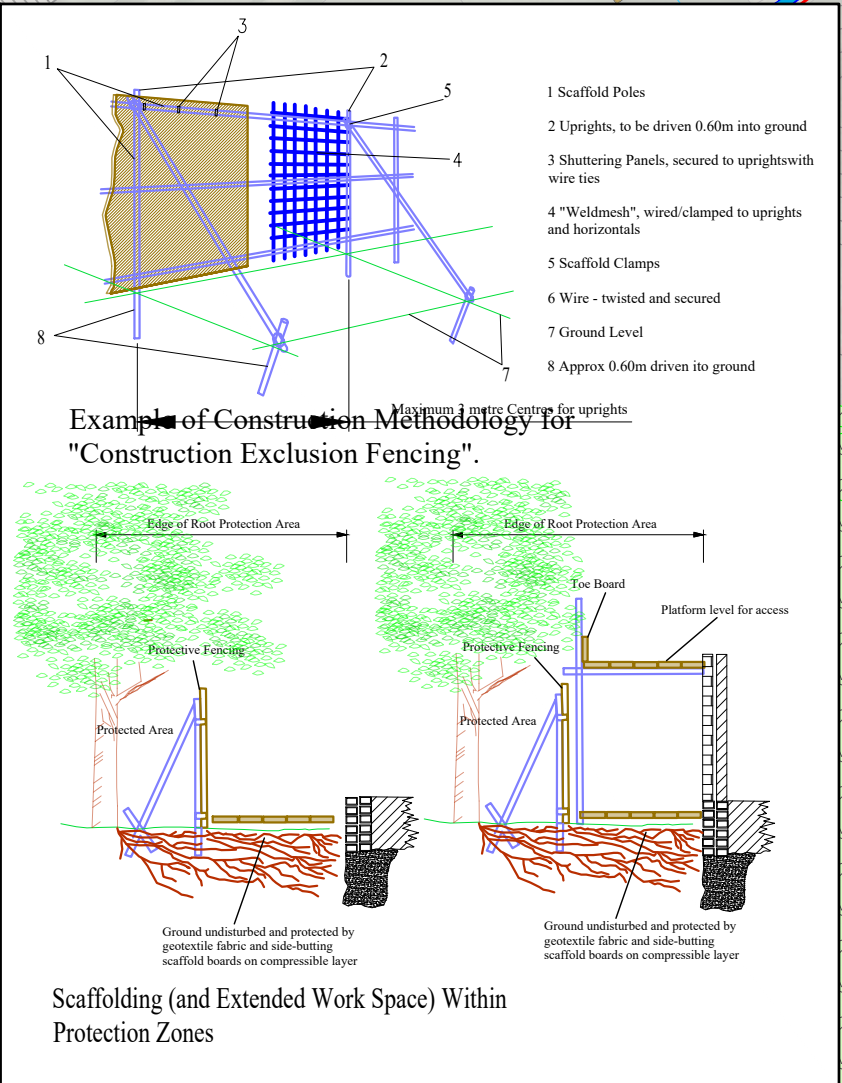
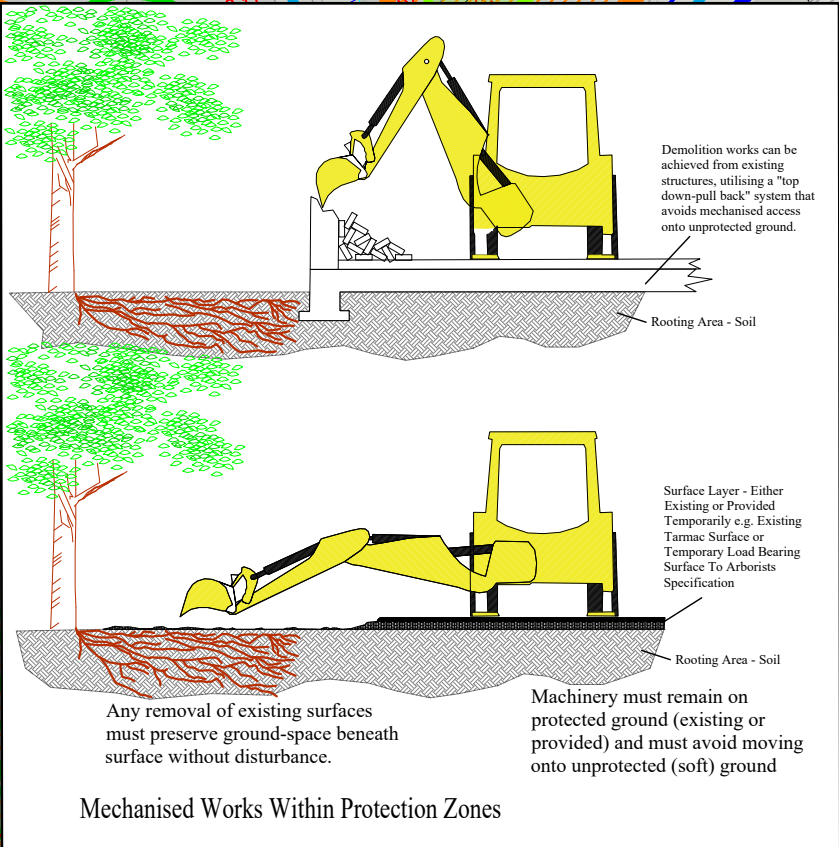


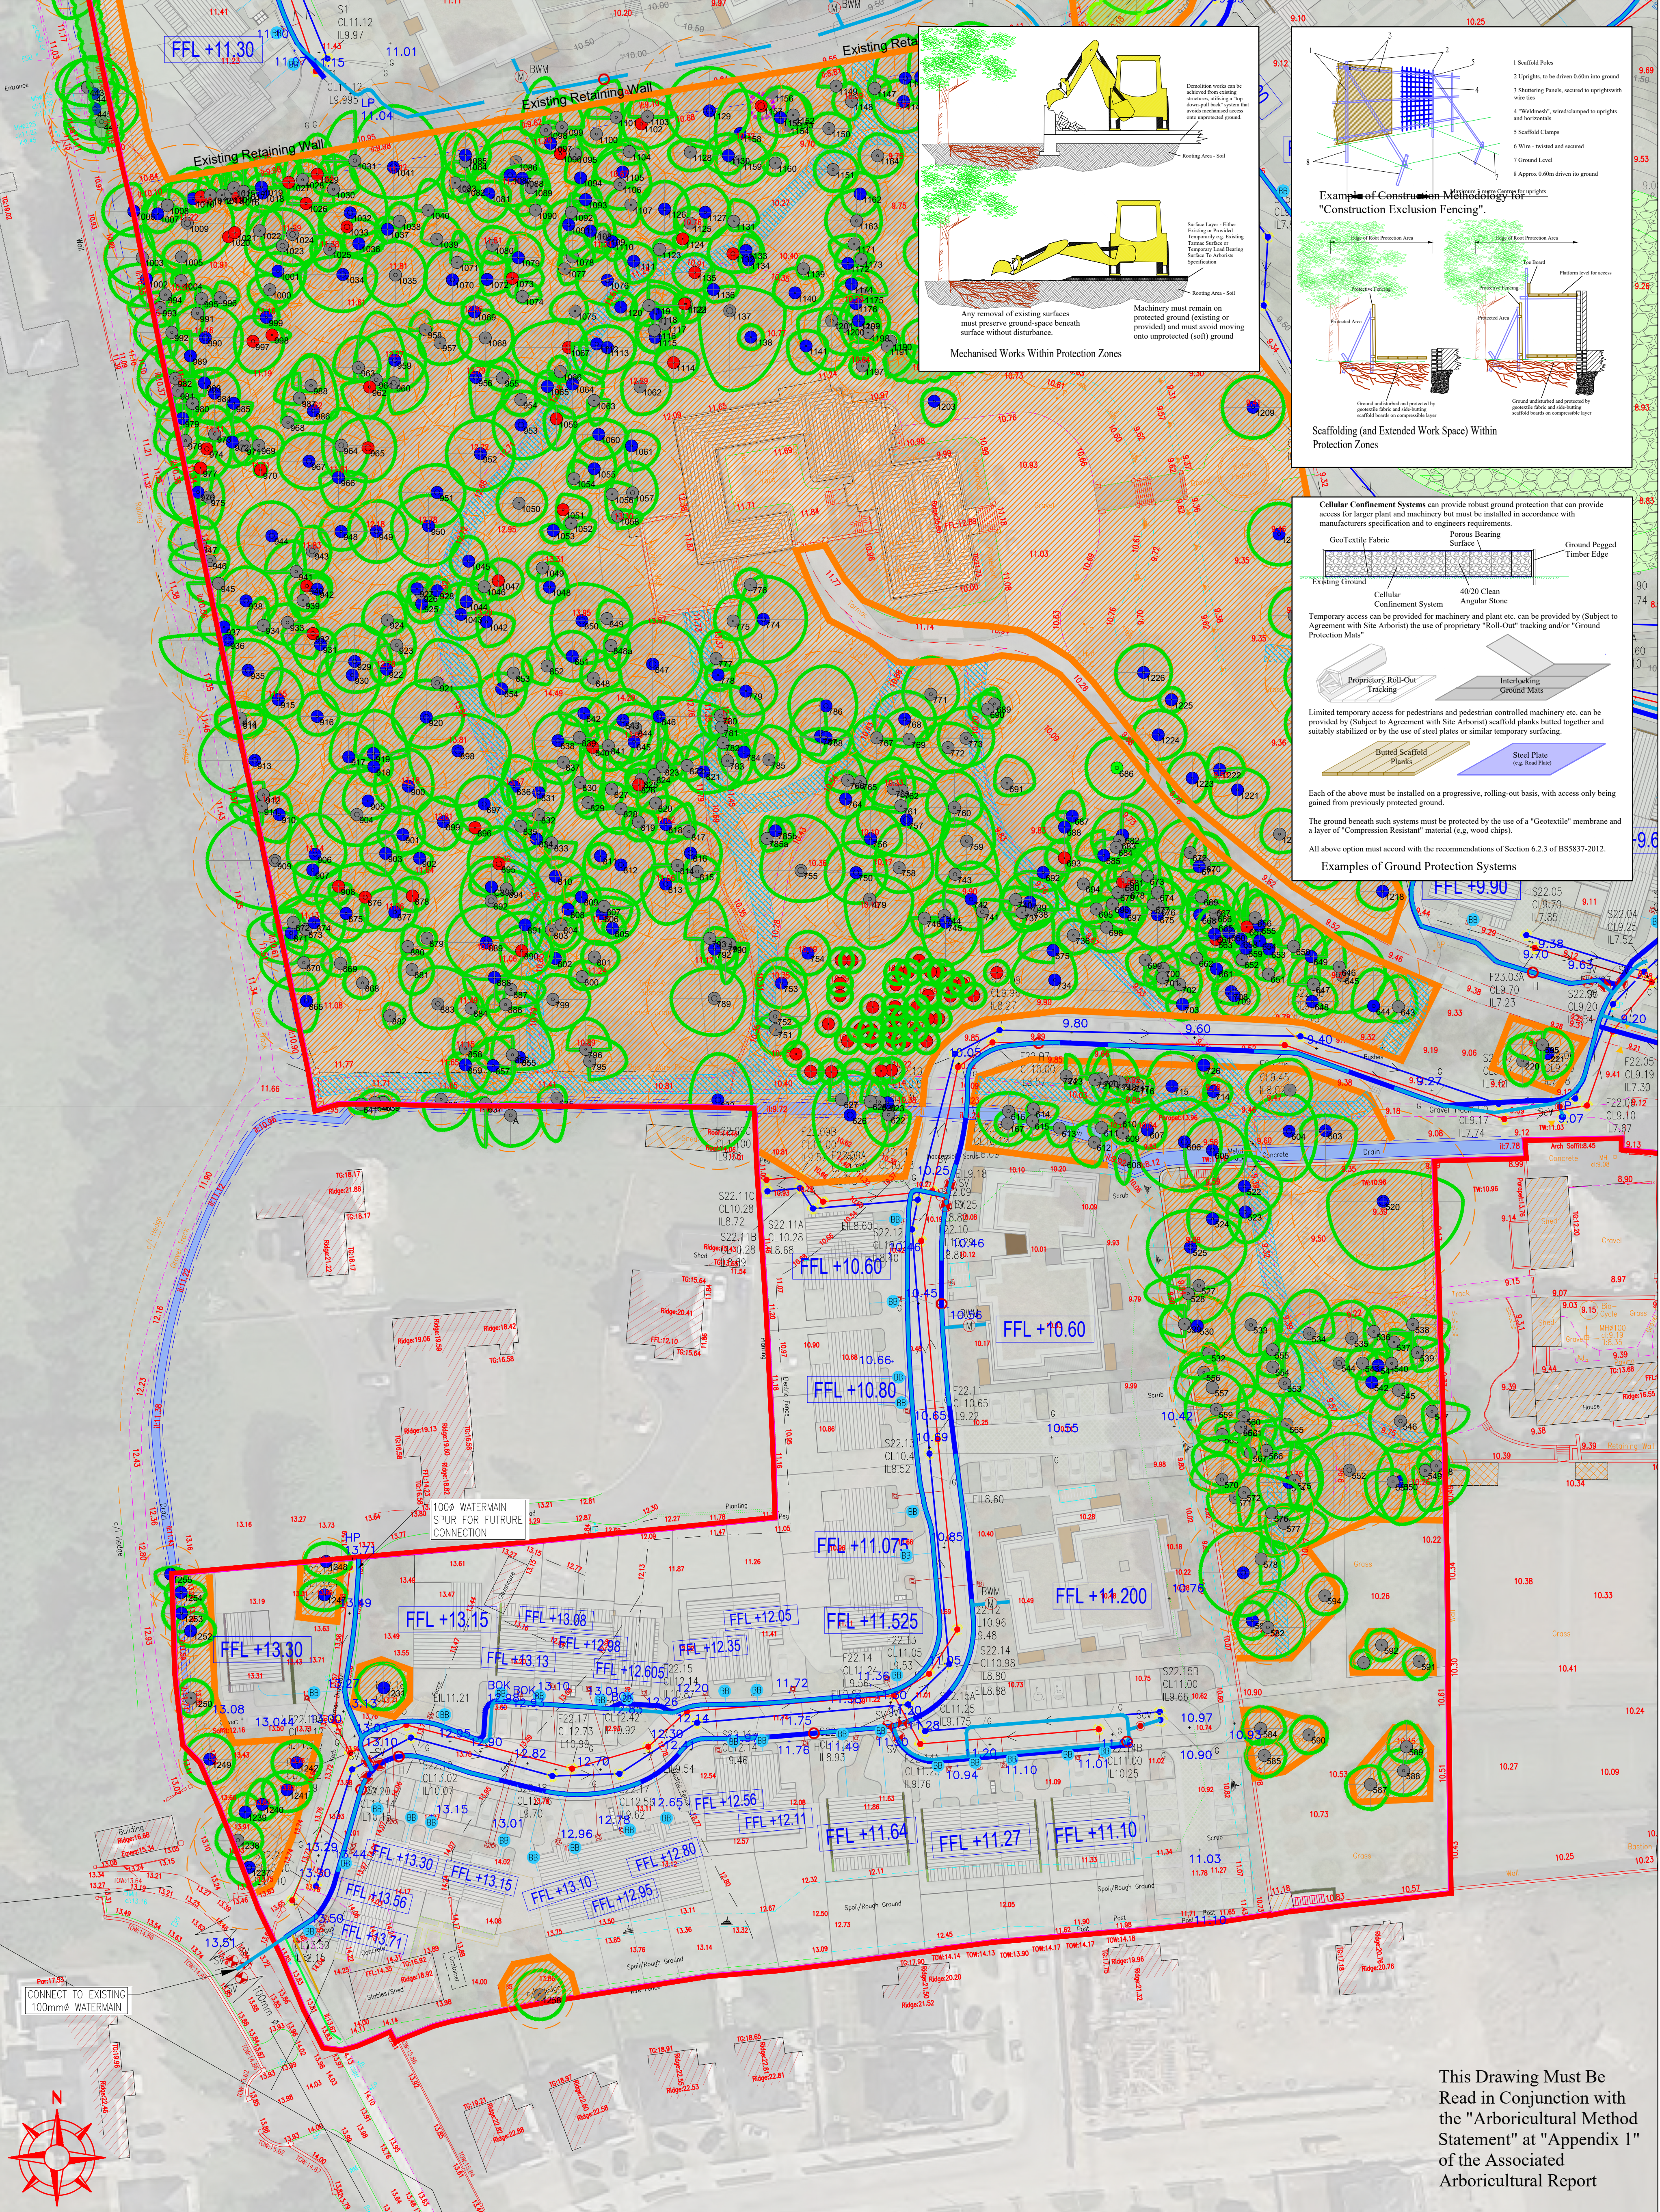

This Drawing Must Be Read in Conjunction with the "Arboricultural Method Statement" at "Appendix 1" of the Associated Arboricultural Report

Ashgrove House
Foxrock Court
Foxrock
Dublin 18


Tel. 01-2804839
Mob. 086-3819011
e-mail - thetreefile@eircom.net

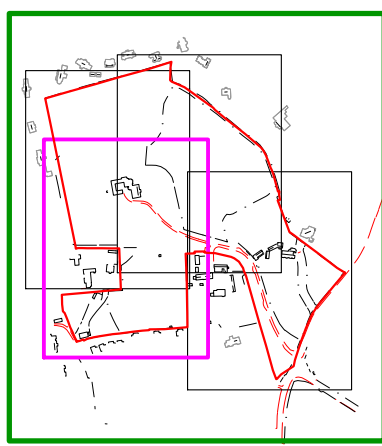

- Location of Primary Construction Exclusion Fencing
- Area of Primary Construction Exclusion Fencing
- Location of known works within "Construction Exclusion Zone", to be undertaken using low-impact methodologies and under the guidance of the Project Arborist

- Tree Line
- Hedges
- Scrub and Thicket

- Category "A" Trees (Green Button)
- Category "B" Trees (Blue Button)
- Category "C" Trees (Gray Button)
- Category "U" Trees (Red Button)

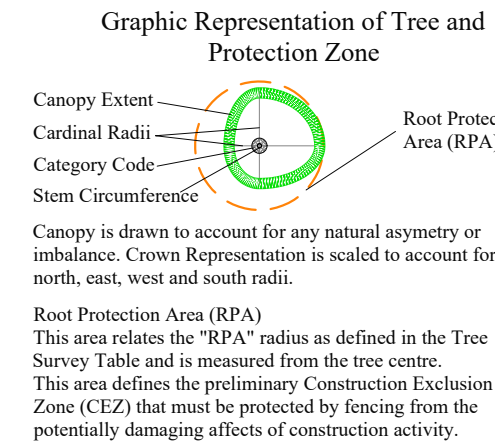

Client: Kinwest Limited
Scale: 1:500 Date: March 2022
Project: Tree Survey, Auburn, Malahide, Co Dublin.
Description: Tree Protection Plan
Drawing Title: Auburn Tree Protection Plan South-West