


GABLE ELEVATION HOUSE No.51



GABLE ELEVATION HOUSE No.49 & 50

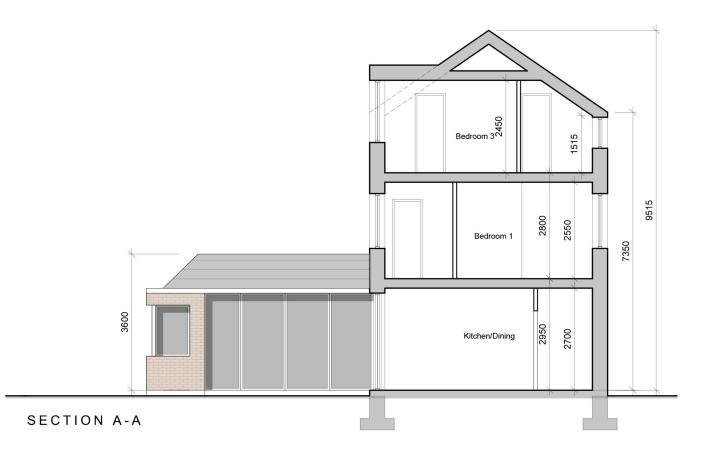

- Do not scale this drawing.
- Errors and omissions to be immediately not
- To be read with relevant Engineers drawing

Notes:

- 1. All dimensions in millimetres
- 2. No north point shown as orientation varies. See site layout plan.

 This Housetype may be
- handed. See site layout
- plan.
 4. This house also occurs as a detached & semi-detached type.

External Finishes:

Clay or concrete tiles or slates with solar thermal or photovoltaic panels subject to orientation and detailed design

Selected facing brick or smooth painted render finish as shown

uPVC, aluminium or timber framed. Timber or powder coated metal panels where

Selected seamed metal to dormers.

Gutters/downpipes: uPVC or aluminium

Front Door:

Selected coloured composite or painted timber door with fanlight and/or sidelight and/or glazed light in leaf

Front threshold zone: Shrub and/or tree planting.

Foundations: Refer to structural engineer's

report for further details on structure/foundation design

description

HOUSE TYPE A3 4 BED

MID TERRACE & SEMI-DETACHED

2.5 STOREY

SECTION & ELEVATIONS

DEVELOPMENT AT AUBURN MALAHIDE

drawn AOL/KM checked

1902 P 107

TO Tevn.

KINWEST LIMITED

AUBURN SHD 2 PLANNING

CONROY CROWE KELLY ARCHITECTS & URBAN DESIGNERS

65 MERRION SQUARE DUBLIN 2

phone 01 6613990 fax 01 6765715 email info@cck.ie