


FRONT ELEVATION





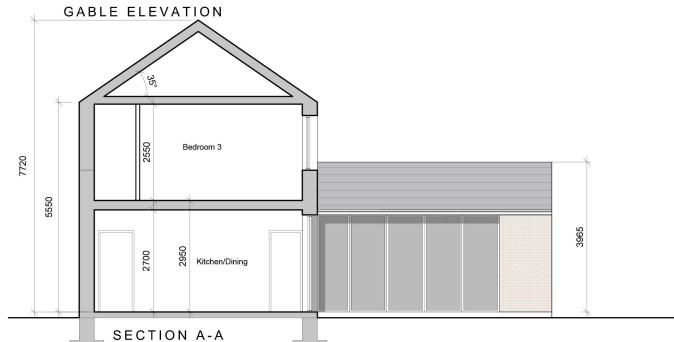

REAR ELEVATION



GABLE ELEVATION

- - Do not scale this drawing.
 - Errors and omissions to be immediately no
 - To be read with relevant Engineers drawin

Notes:

- 1. All dimensions in
- millimetres
 2. No north point shown as orientation varies. See site layout plan.

External Finishes:

Clay or concrete tiles or slates with solar thermal or photovoltaic panels subject to orientation and detailed design

Selected facing brick or smooth painted render finish as shown.

Windows: uPVC, aluminium or timber

Gutters/downpipes: uPVC or aluminium

framed

Front Door: Selected coloured composite or painted timber door with fanlight and/or sidelight and/or glazed light in leaf

Front threshold zone: Shrub and/or tree planting.

Foundations:
Refer to structural engineer's report for further details on structure/foundation design

4 BED

HOUSE TYPE A4

1902 P 109

SECTION

& ELEVATIONS

DEVELOPMENT AT AUBURN MALAHIDE

KINWEST LIMITED

AUBURN SHD 2 PLANNING

CONROY CROWE KELLY ARCHITECTS & URBAN DESIGNERS

65 MERRION SQUARE DUBLIN 2

phone 01 6613990 fax 01 6765715 email info@cck.ie