



REAR ELEVATION




FRONT ELEVATION

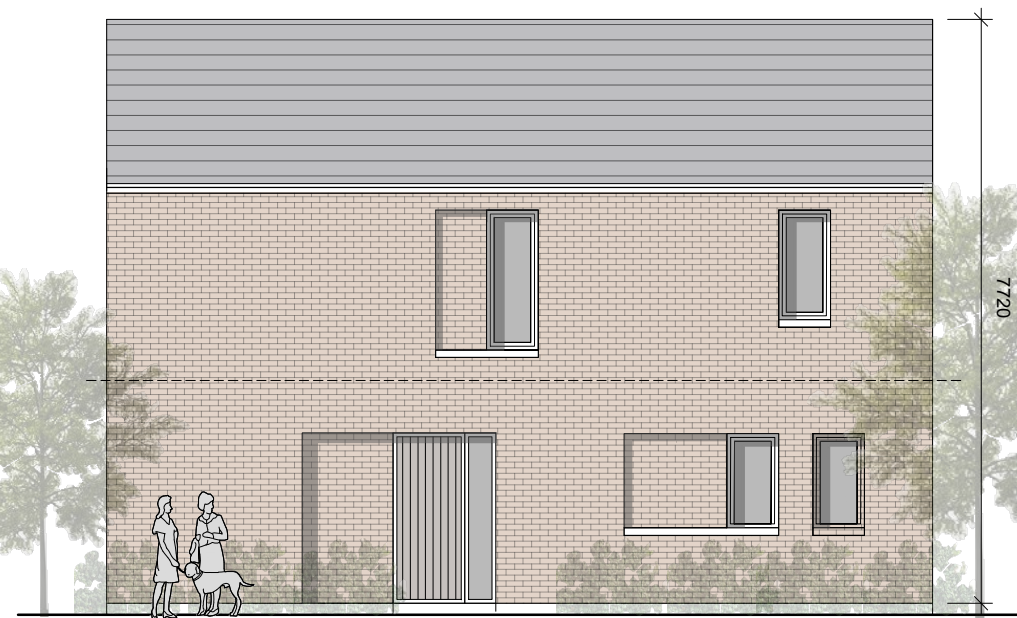

GABLE ELEVATION

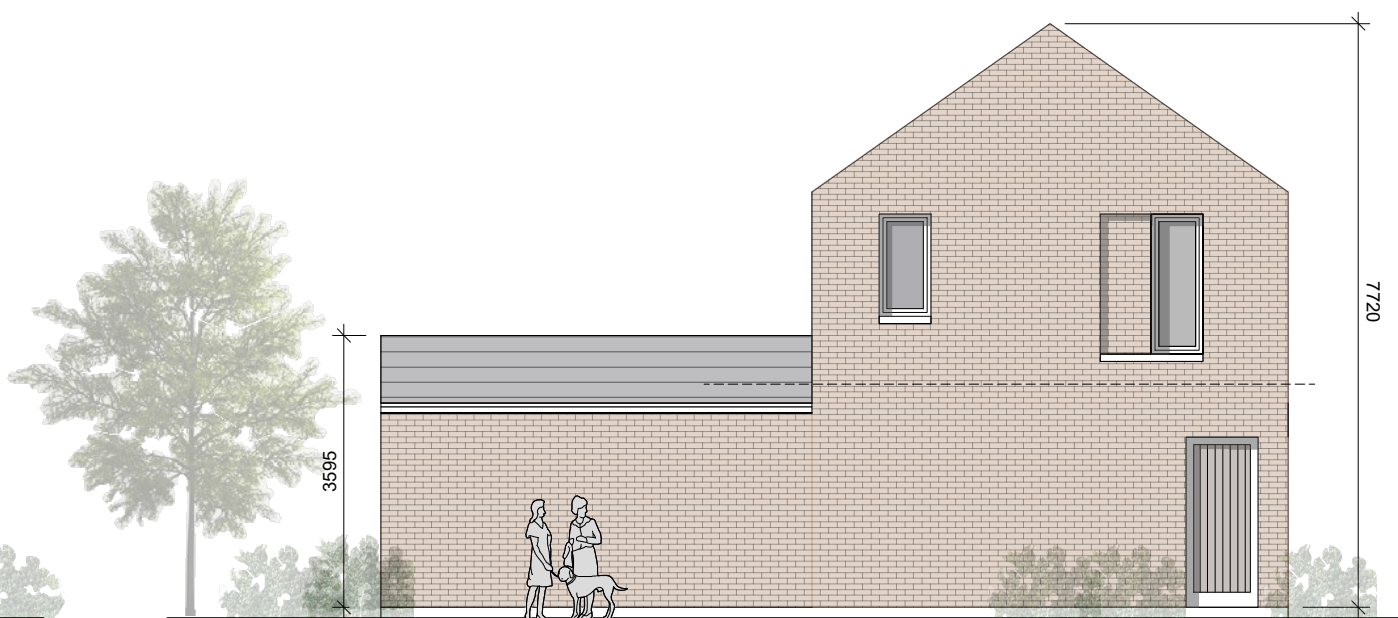

GABLE ELEVATION

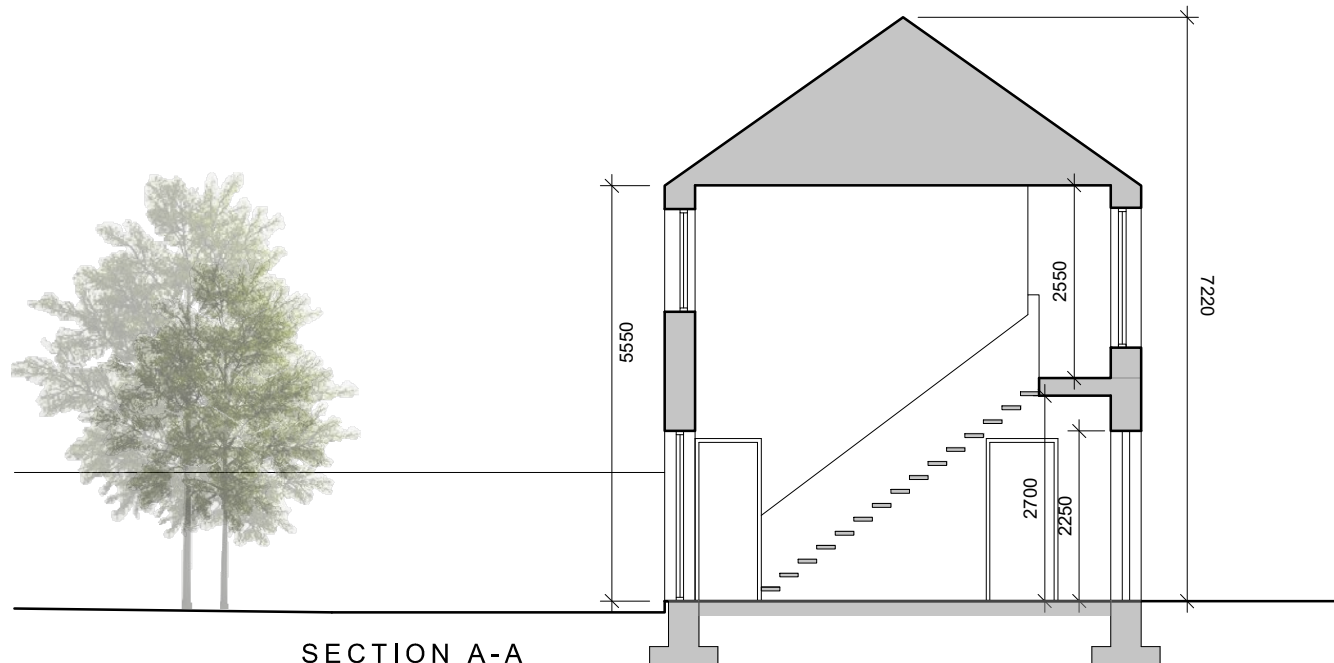

SECTION A-A

© This drawing is copyright.
1 Do not scale this drawing.
2 Errors and omissions to be immediately notified to Architect.
3 All dimensions to be checked on site.
4 To be read with relevant Engineers drawings.

Notes:

- All dimensions in millimetres
- No north point shown as orientation varies. See site layout plan.

External Finishes:

Roof:
Clay or concrete tiles or slates with solar thermal or photovoltaic panels subject to orientation and detailed design.

Walls:
Selected facing brick or smooth painted render finish as shown.

Windows:
uPVC, aluminium or timber framed

Gutters/downpipes:
uPVC or aluminium

Front Door:
Selected coloured composite or painted timber door with fanlight and/or sidelight and/or glazed light in leaf

Front threshold zone:
Shrub and/or tree planting.

Seamed metal canopy over door.

Foundations:
Refer to structural engineer's report for further details on structure/foundation design

revisions	date	inls
description	1902 P 111	rev. no.
HOUSE TYPE A5		
3 BED		
ELEVATIONS & SECTION		
job	100@A3	scale
DEVELOPMENT AT AUBURN	MAR 22	date
MALAHIDE	AOL	drawn
	MC	checked
client	KINWEST LIMITED	
issue	AUBURN SHD 2 PLANNING	
CONROY CROWE KELLY ARCHITECTS & URBAN DESIGNERS 65 MERRION SQUARE DUBLIN 2 phone 01 6613990 fax 01 6765715 email info@cck.ie		