


FRONT ELEVATION



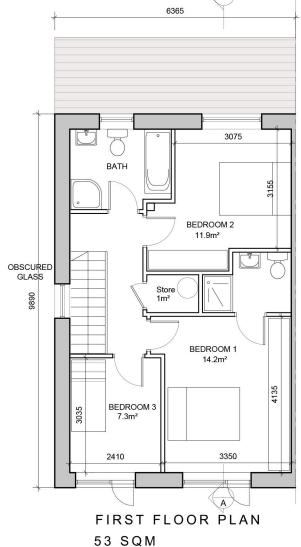

GABLE ELEVATION




REAR ELEVATION

AREA PROVIDED: (m²)

3-bed/5 person, 2 storey: FCC Min.

Agg. Living 40.8 34
Agg. Bedrooms 33.4 32
Storage 6.3 5

HOUSE TYPE C1
3-Bedroom House
2 Storeys
Floor Area = 114m²

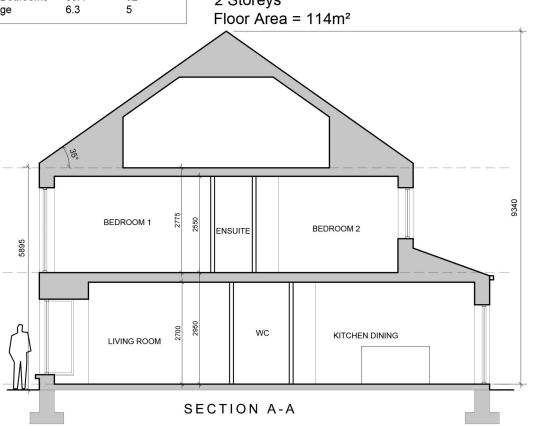

Do not scale this drawing Errors and omissions to be immediately no To be read with relevant Engineers drawin Notes: 1. All dimensions in millimetres 2. No north point shown as orientation varies. See site layout plan. This Housetype may be handed. See site layout External Finishes: Clay or concrete tiles or slates with solar thermal or photovoltaic panels subject to orientation and detailed design Selected facing brick or smooth painted render finish as shown Windows: uPVC, aluminium or timber framed. Timber or metal powder coated panels where Gutters/downpipes: uPVC or aluminium Front Door: Selected coloured composite or painted timber door with fanlight and/or sidelight and/or glazed light in leaf

Front threshold zone:

Foundations:

Shrub and/or tree planting.

Refer to structural engineer's report for further details on

structure/foundation design

HOUSE TYPE C1

STANDARD END TCE

PLANS, ELEVATIONS &

DEVELOPMENT AT

KINWEST LIMITED

65 MERRION SQUARE

phone 01 6613990 fax 01 6765715 email info@cck.ie

DUBLIN 2

AUBURN SHD 2 PLANNING

CONROY CROWE KELLY ARCHITECTS & URBAN DESIGNERS

3 BED

SECTION

AUBURN, MALAHIDE