


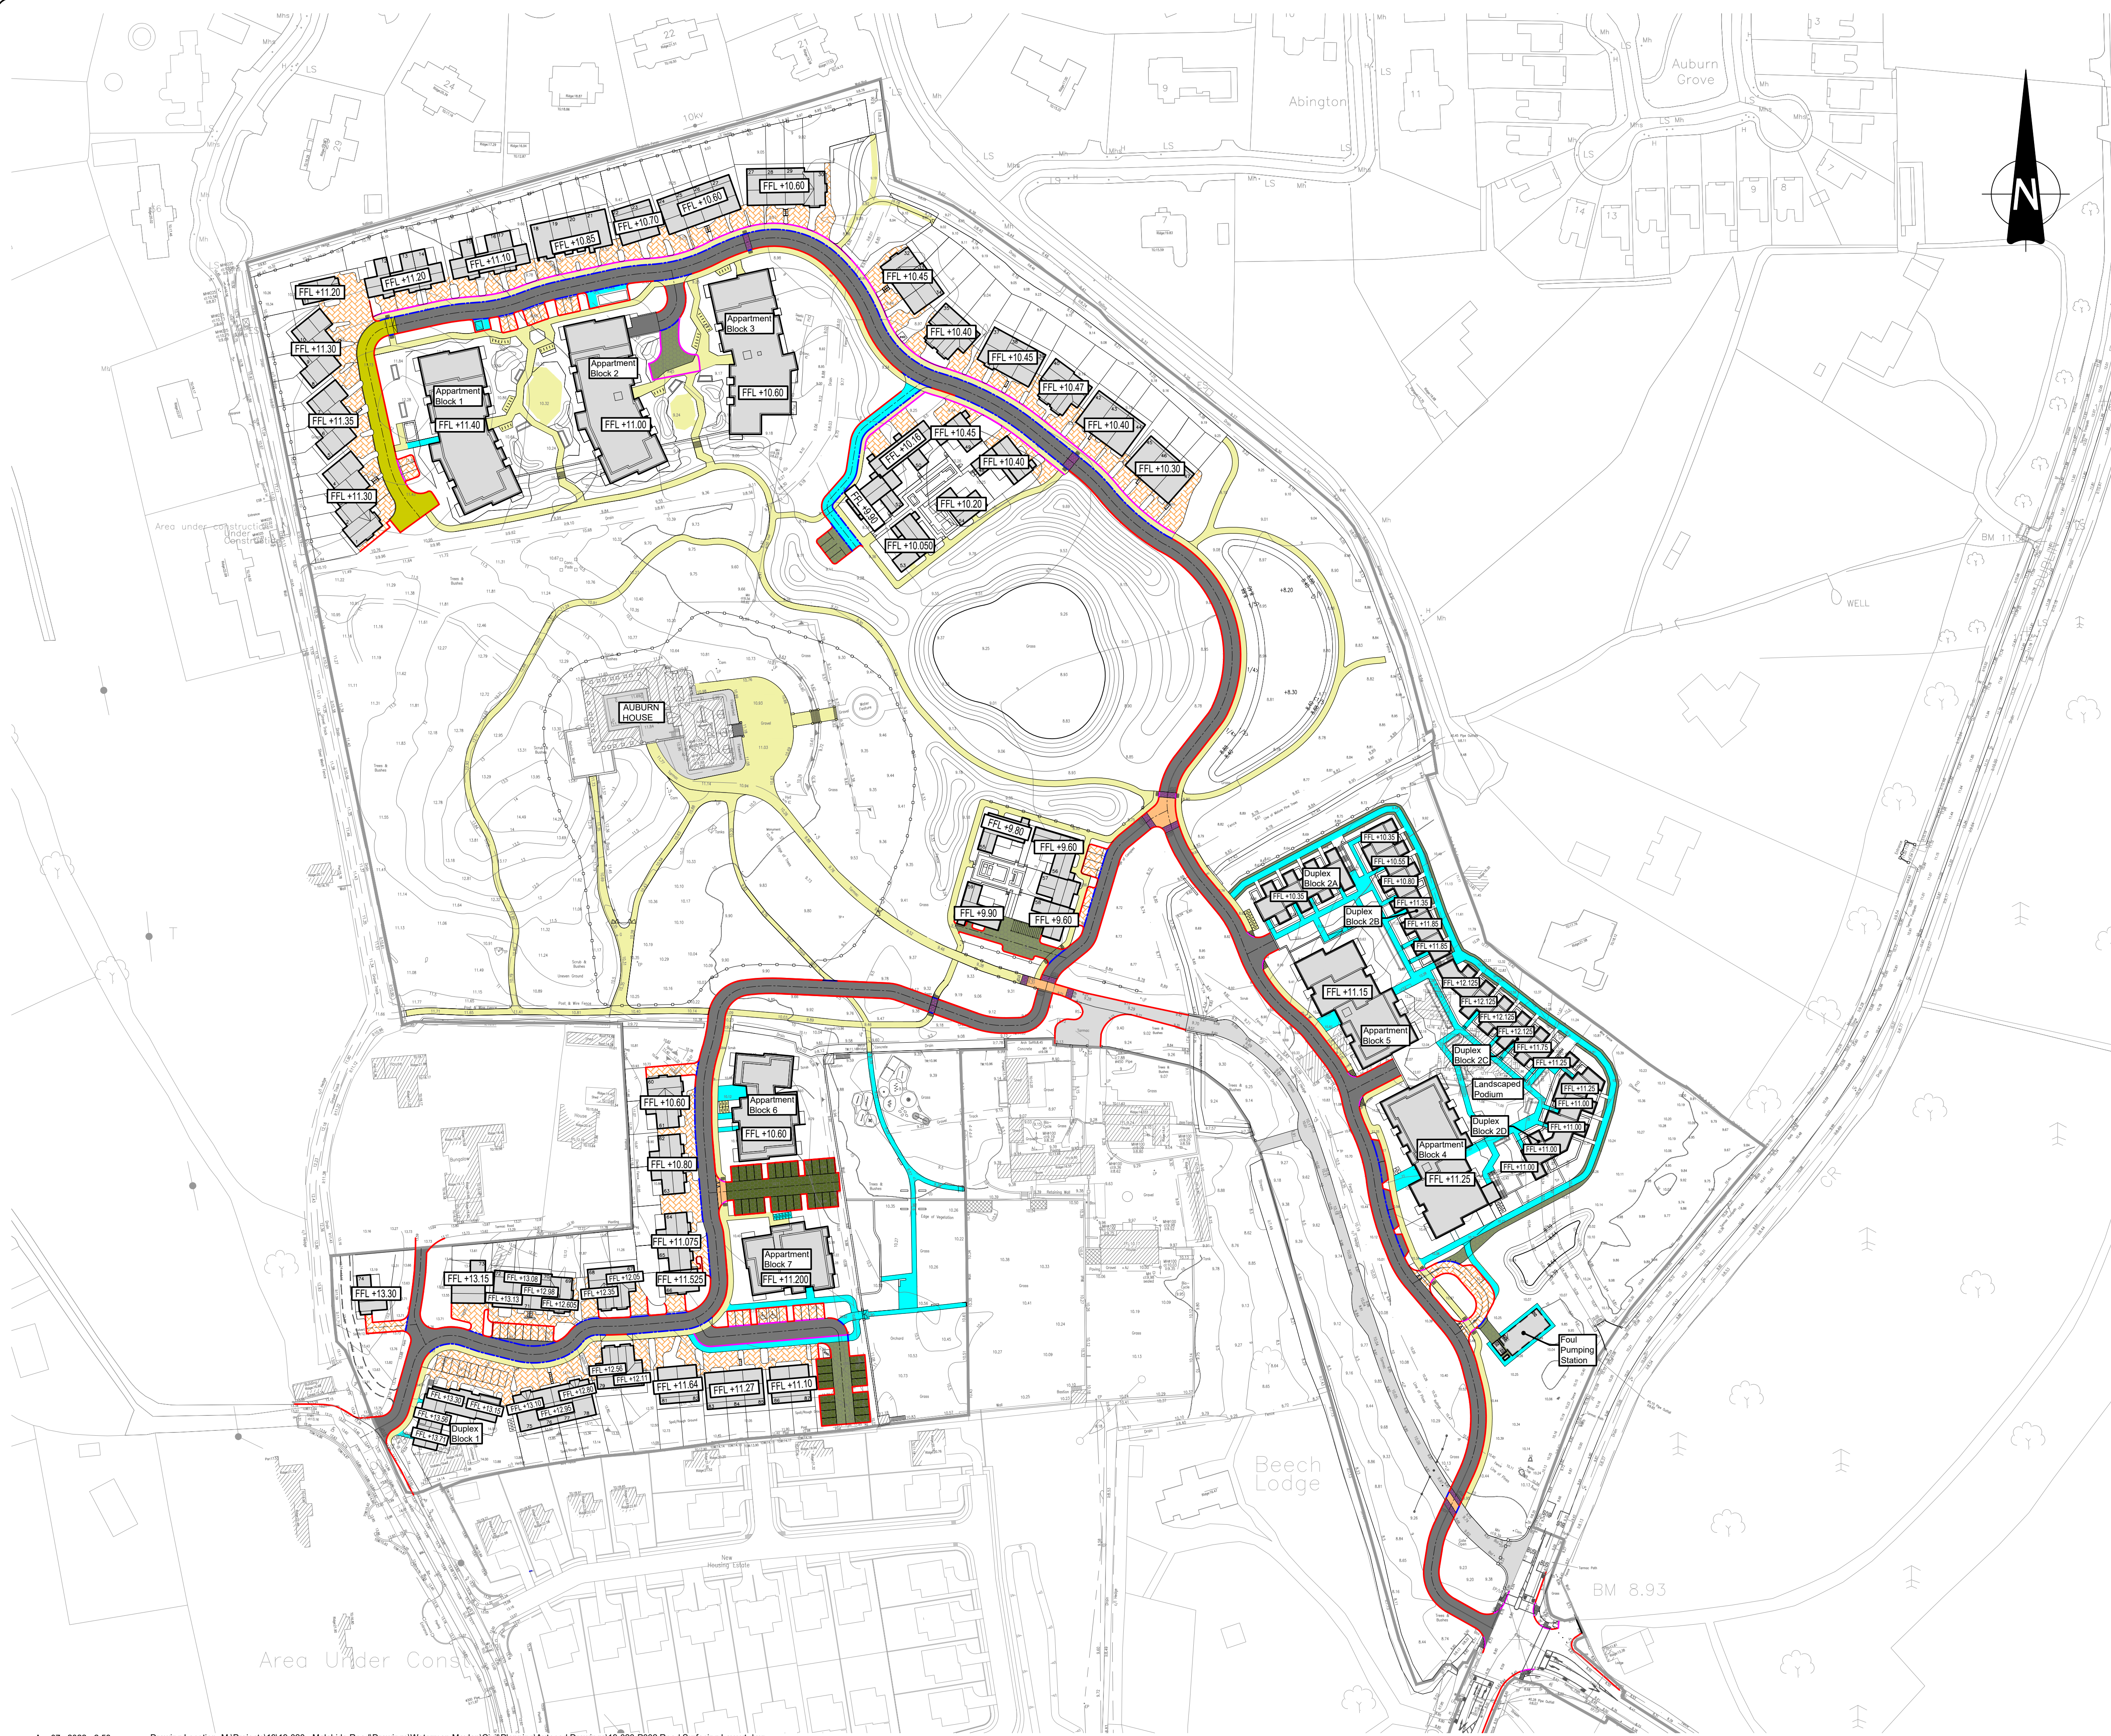

- NOTES:
- DO NOT SCALE. USE FIGURED DIMENSIONS ONLY.
 - THIS DRAWING IS TO BE READ IN CONJUNCTION WITH ALL OTHER RELEVANT ARCHITECTURAL AND ENGINEERING DRAWINGS.

LEGEND

PROPOSED ROAD CONSTRUCTION

PROPOSED FOOTPATH CONSTRUCTION

EXISTING FOOTPATH CONSTRUCTION

PROPOSED SHARED SURFACE TO LANDSCAPED ARCHITECTS DETAILS

PROPOSED HOMEZONE TO LANDSCAPE ARCHITECTS DETAILS

PROPOSED SURFACE TO LANDSCAPED ARCHITECTS DETAILS

PROPOSED GRANITE SET OR SIMILAR APPROVED


PROPOSED GRASSCRETE TO ARCHITECTS DETAILS

PROPOSED PERMEABLE PAVING

PROPOSED 125mm HIGH KERB

PROPOSED 25mm HIGH KERB

PROPOSED FLUSH KERB

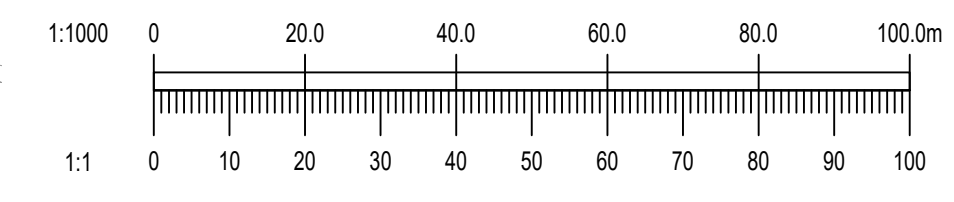

Ordnance Survey Ireland Licence No. EN 0006022 © Ordnance Survey Ireland/Government of Ireland.				
B	07/04/21	REVISED FOR NEW PLANNING APPLICATION	PJD	MD
A	07/04/21	REVISED FOR FINAL SUBMISSION	PJD	MD
REV.	DATE	AMENDMENT	DRN	APPD

STATUS **PLANNING**

Waterman Moylan
Engineering Consultants
BLOCK 8, EASTPOINT BUSINESS PARK, ALFIE BYRNE ROAD,
DUBLIN D03 K7W7 IRELAND.
Tel: (01) 664 8900 Fax: (01) 661 3618
Email: info@waterman-moylan.ie www.waterman-moylan.ie

CLIENT	KINWEST LTD.		
ARCHITECT	CONROY CROWE KELLY ARCHITECTS		
PROJECT	AUBURN SHD 2		
TITLE	ROAD SURFACING LAYOUT		
DRAWN PJD	DESIGNED MD	APPROVED MD	DATE APR '20
SCALE 1:1000 @ A1	JOB NO. 19-020	POD NO. P002	REVISION B

© 2018. This drawing is copyright. No part of this document may be re-produced or transmitted in any form or stored in any retrieval system of any nature without the written permission of the consulting engineer in copyright. Under no circumstances shall the drawing be used for any purpose other than that for which it was originally issued.