


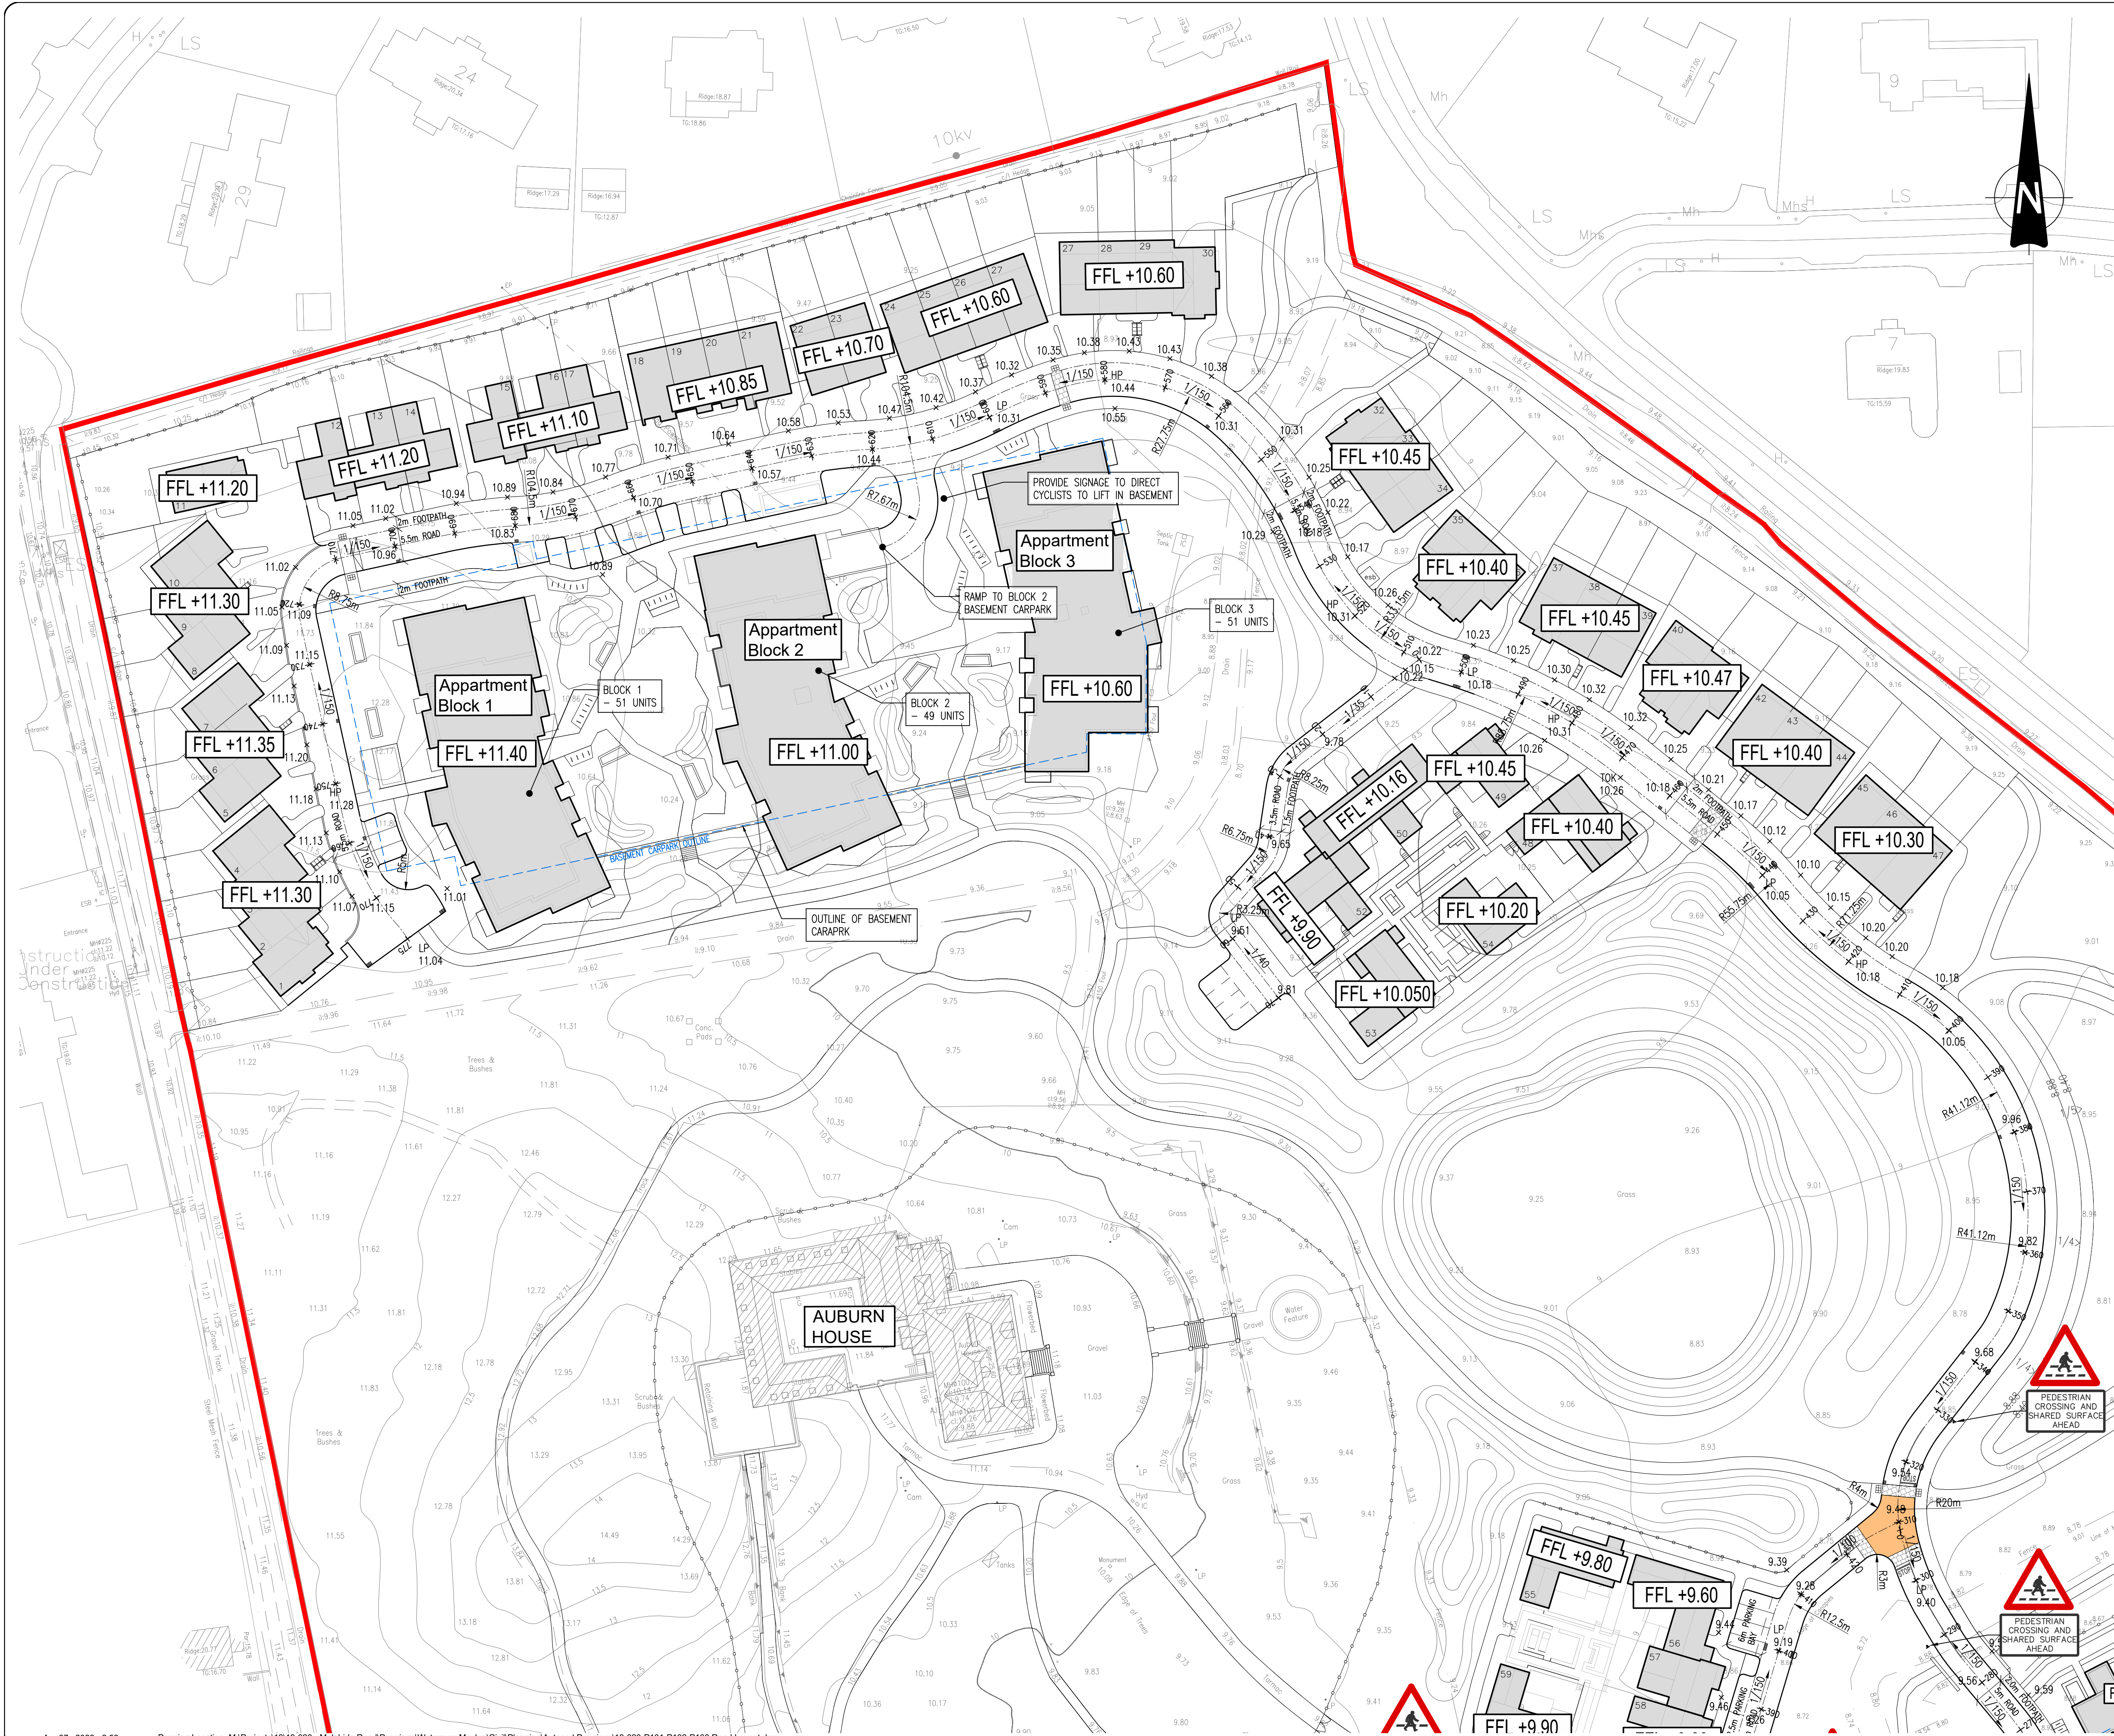

- NOTES:
- DO NOT SCALE. USE FIGURED DIMENSIONS ONLY.
 - THIS DRAWING IS TO BE READ IN CONJUNCTION WITH ALL OTHER RELEVANT ARCHITECTURAL AND ENGINEERING DRAWINGS.

LEGEND

REDLINE BOUNDARY

PROPOSED ROAD CHAINAGE

PROPOSED ROAD LEVEL

ROAD GRADIENT



ROAD LOW POINT

ROAD HIGH POINT

TOP OF KERB

BOTTOM OF KERB

FINISHED FLOOR LEVEL

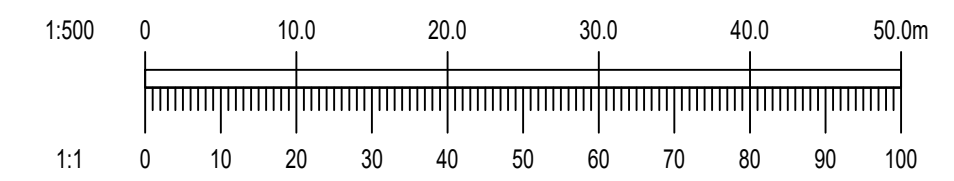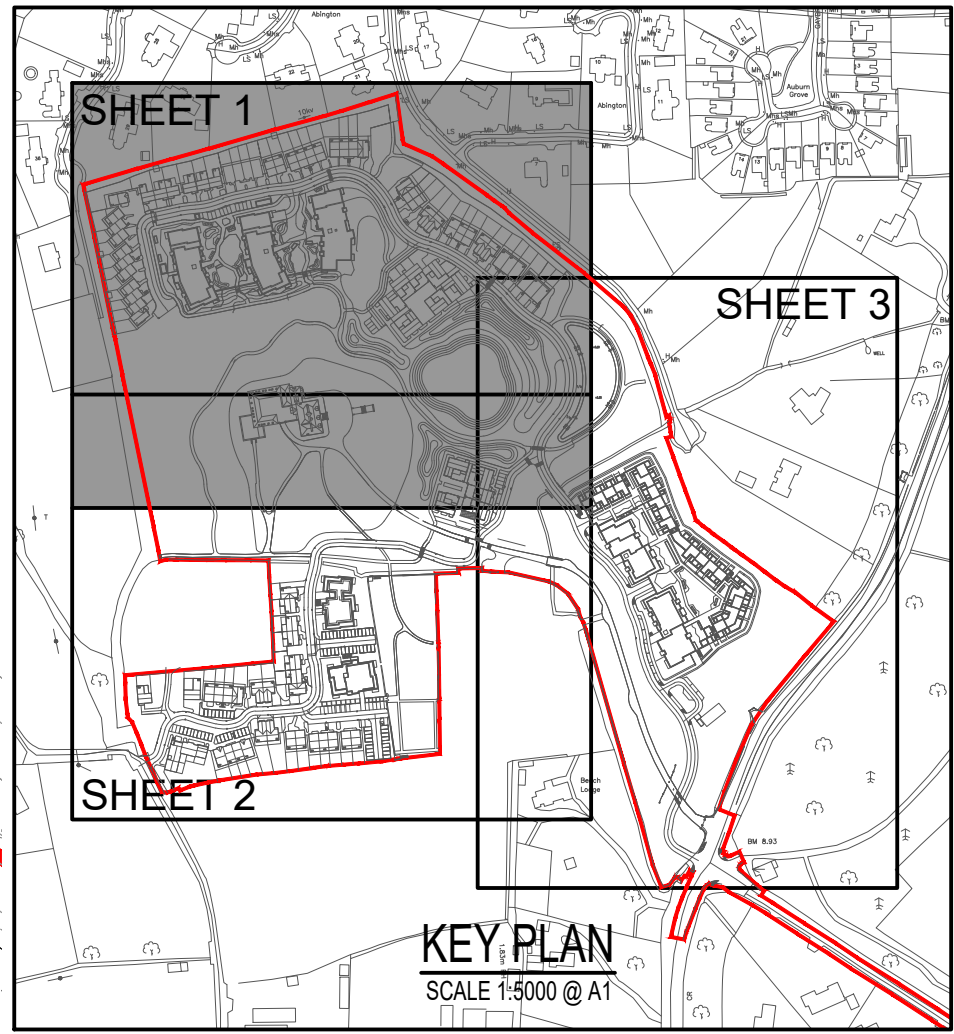

Ordnance Survey Ireland Licence No. EN 0006022 © Ordnance Survey Ireland/Government of Ireland.			
B	07/04/22	REVISED FOR NEW PLANNING APPLICATION	PJD MD
A	07/04/22	REVISED FOR FINAL SUBMISSION	PJD MD
REV.	DATE	AMENDMENT	DRN APPD

STATUS **PLANNING**

Waterman Moylan
Engineering Consultants
BLOCK 8, EASTPOINT BUSINESS PARK, ALFIE BYRNE ROAD,
DUBLIN D03 K7W7 IRELAND.
Tel: (01) 664 8900 Fax: (01) 661 3618
Email: info@waterman-moylan.ie www.waterman-moylan.ie

CLIENT KINWEST LTD.			
ARCHITECT CONROY CROWE KELLY ARCHITECTS			
PROJECT AUBURN SHD 2			
TITLE ROAD LAYOUT SHEET 1 OF 3			
DRAWN PJD	DESIGNED MD	APPROVED MD	DATE MAR '20
SCALE 1:500 @ A1	JOB NO. 19-020	DRG. NO. P101	REVISION B

© 2018. This drawing is copyright. No part of this document may be re-produced or transmitted in any form or stored in any retrieval system of any nature without the written permission of the consulting engineer in copyright. Under no circumstances shall the engineer be held responsible for any errors or omissions in this drawing or any consequences thereof.