

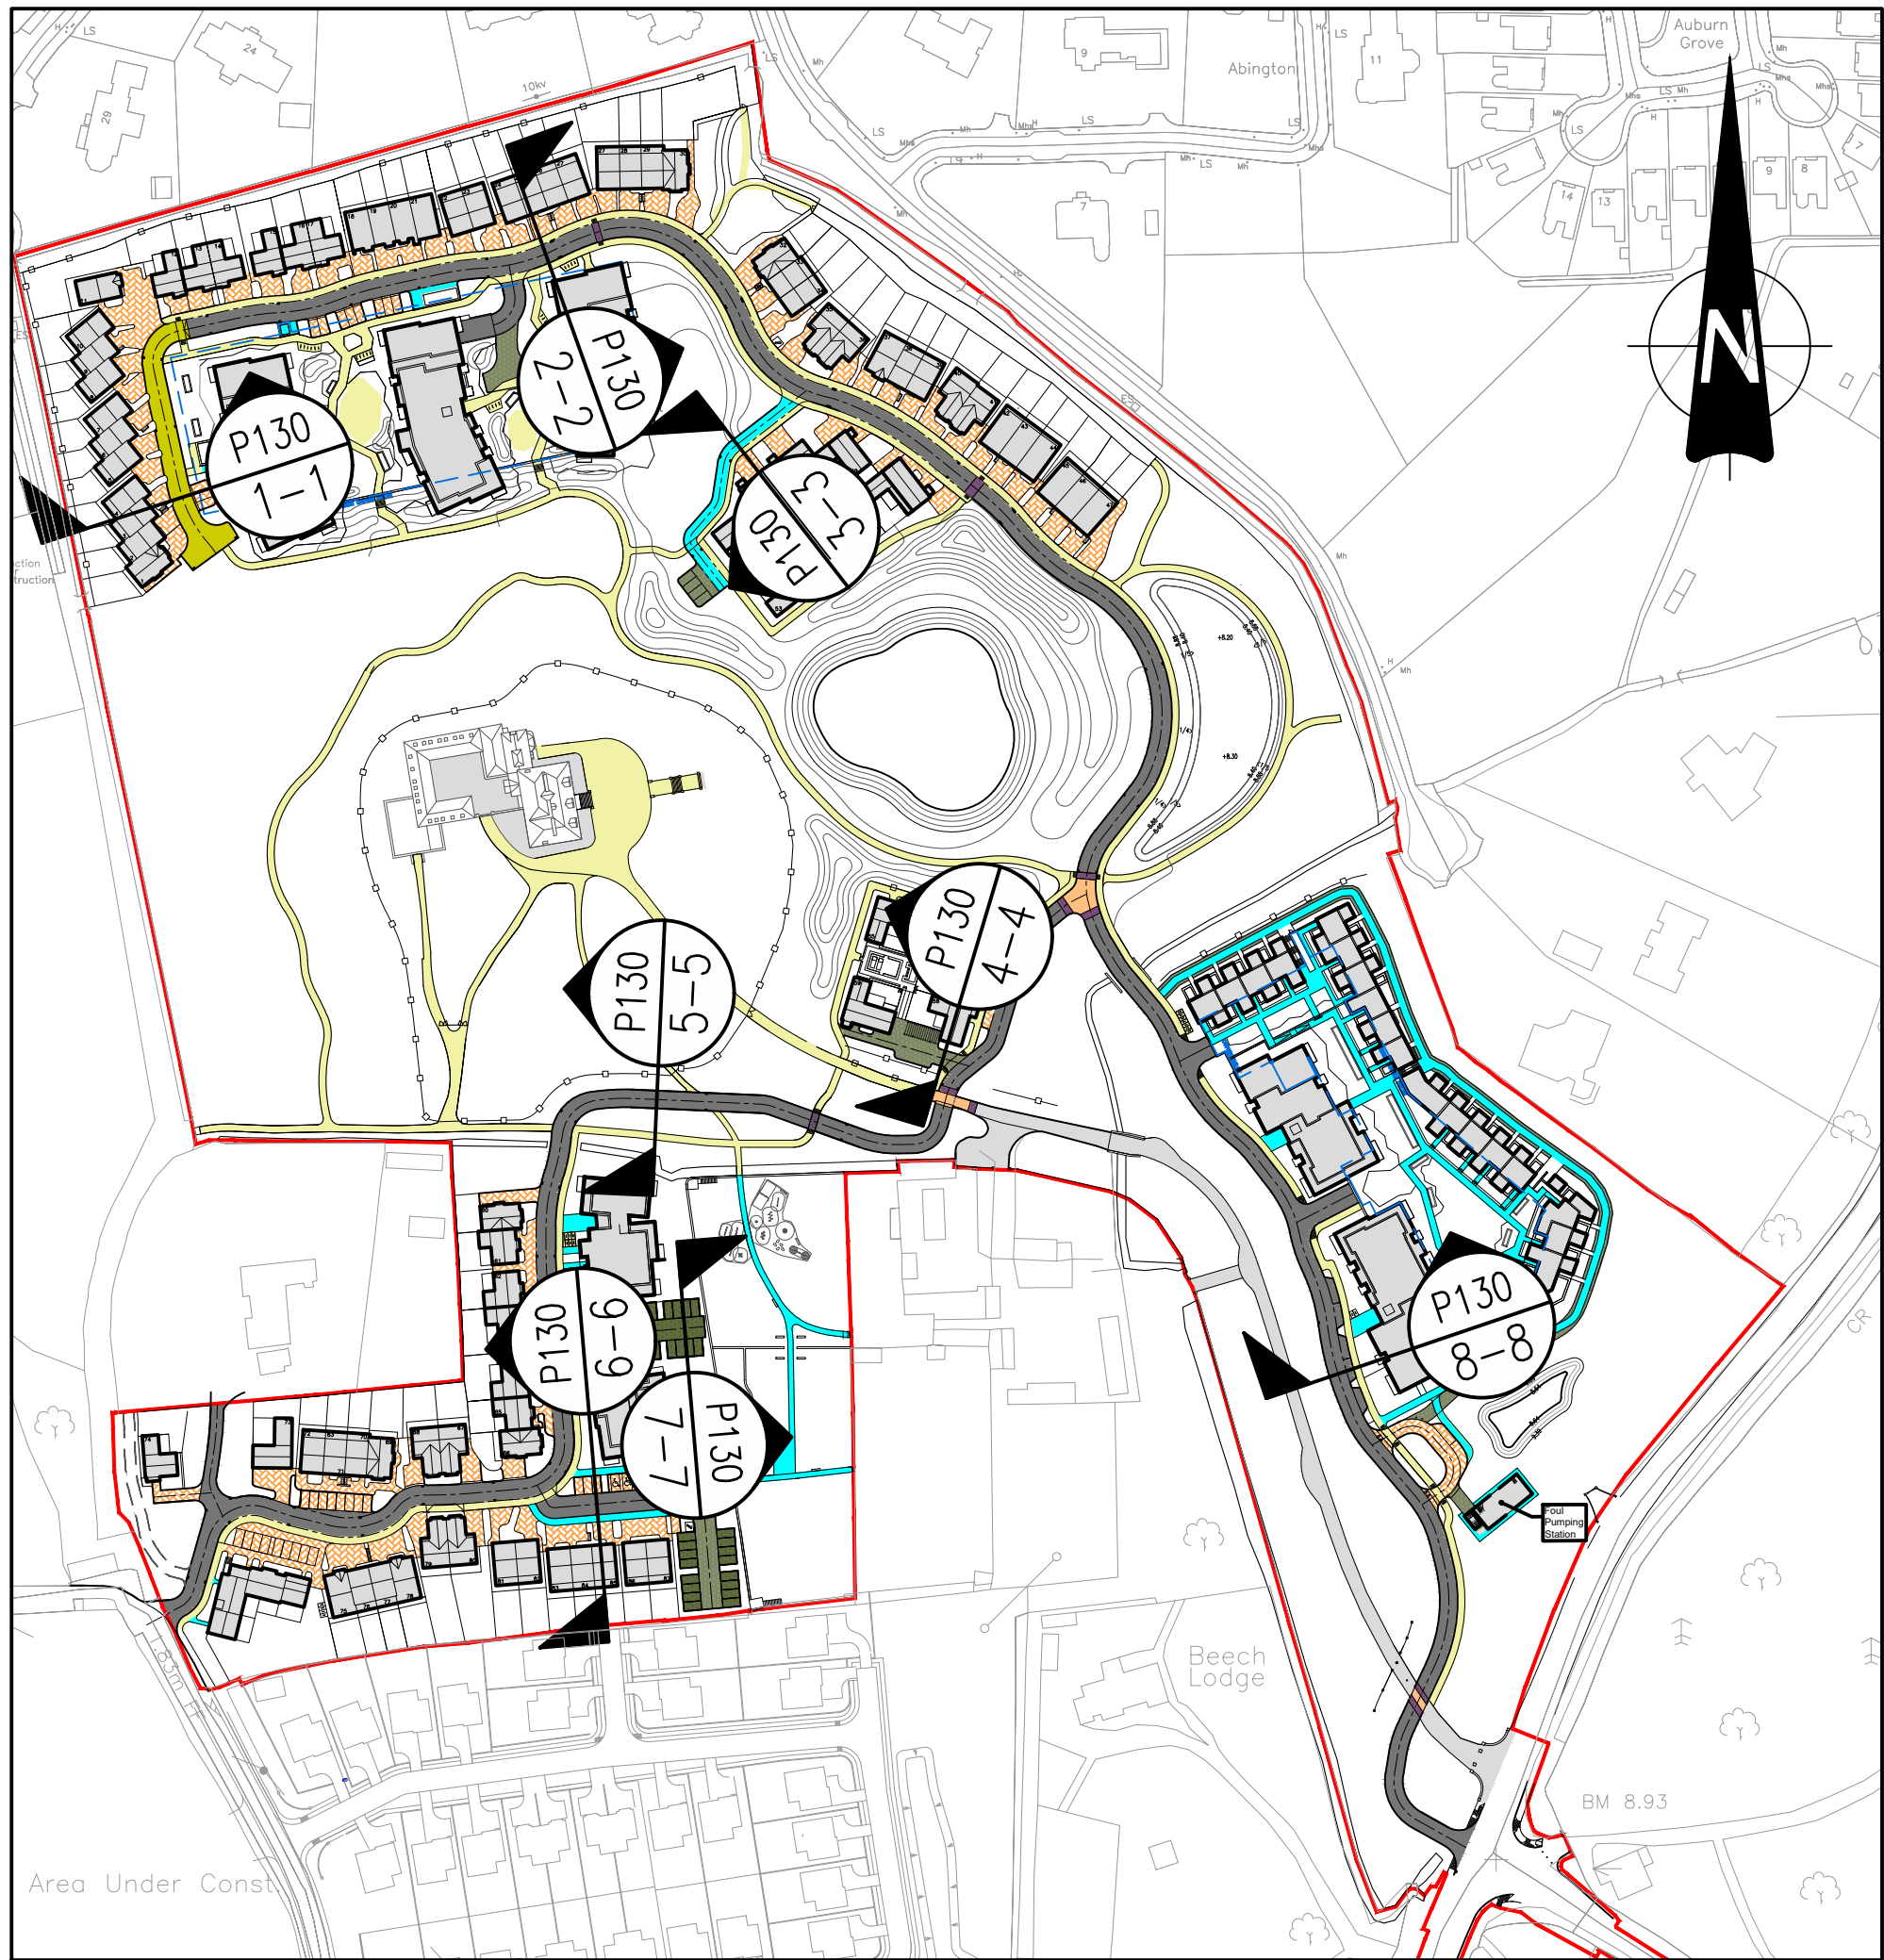
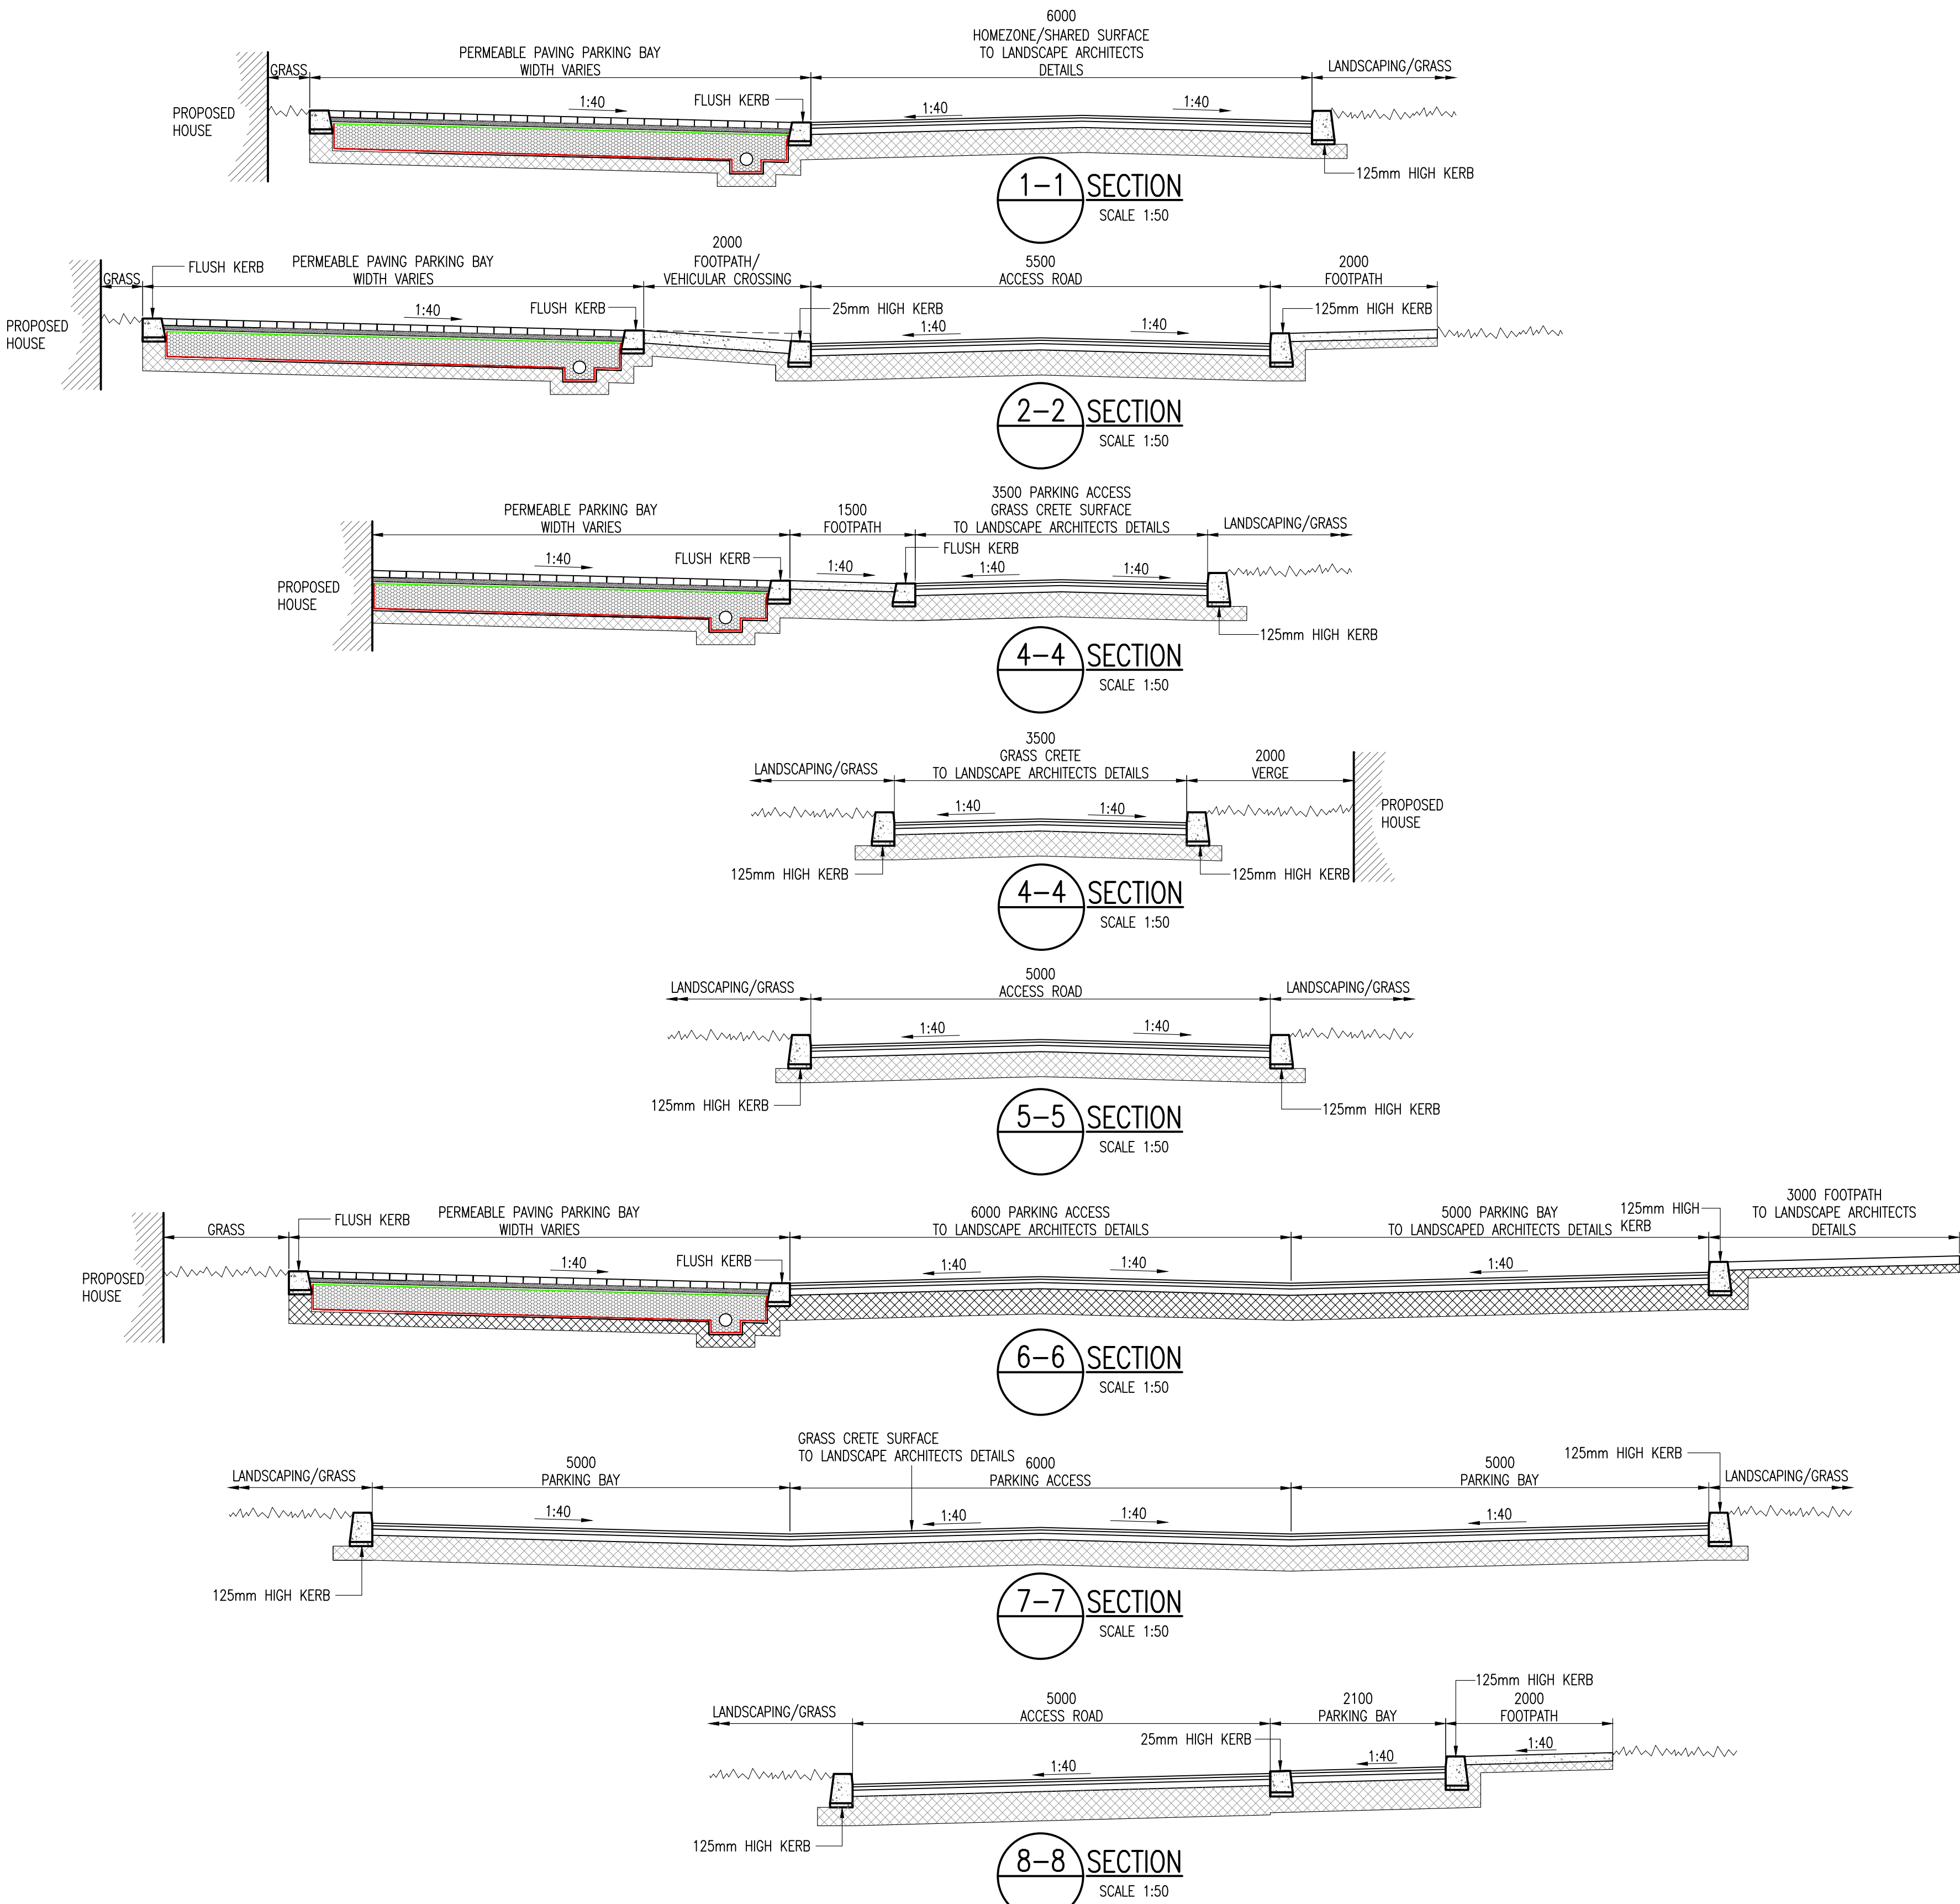


- NOTES:
- DO NOT SCALE. USE FIGURED DIMENSIONS ONLY.
 - THIS DRAWING IS TO BE READ IN CONJUNCTION WITH ALL OTHER RELEVANT ARCHITECTURAL AND ENGINEERING DRAWINGS.

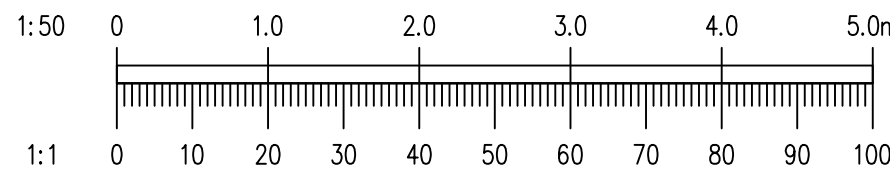

SECTION LOCATION PLAN
SCALE 1:2000

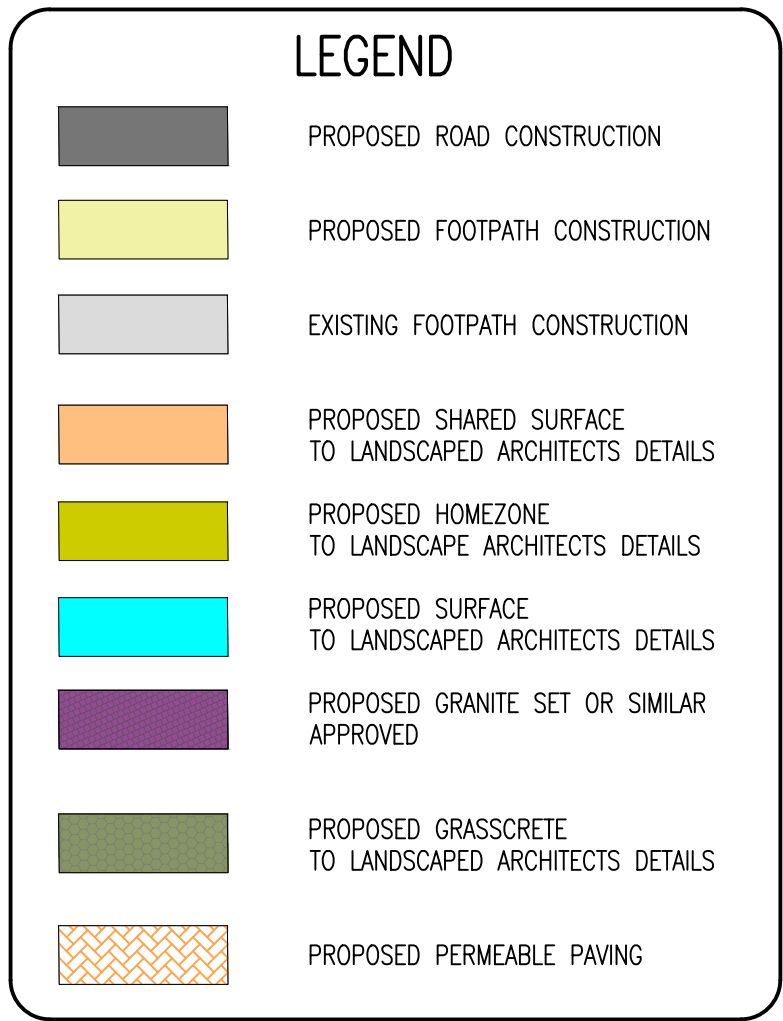

Ordnance Survey Ireland Licence No. EN 0006022 © Ordnance Survey Ireland/Government of Ireland.			
B	07/04/22	REVISED FOR NEW PLANNING APPLICATION	PJD MD
A	07/04/21	REVISED FOR FINAL SUBMISSION	PJD MD
REV.	DATE	AMENDMENT	DRN APPD

STATUS	PLANNING
--------	----------

Waterman Moylan
Engineering Consultants

BLOCK 8, EASTPOINT BUSINESS PARK, ALFIE BYRNE ROAD,
DUBLIN D03 H3F4 IRELAND.
Tel: (01) 664 8900 Fax: (01) 661 3618
Email: info@waterman-moylan.ie www.waterman-moylan.ie

CLIENT	KINWEST LTD.		
ARCHITECT	CONROY CROWE KELLY ARCHITECTS		
PROJECT	AUBURN SHD 2		
TITLE	ROAD CROSS SECTIONS		
DRAWN PJD	DESIGNED MD	APPROVED MD	DATE APR '20
SCALE AS SHOWN @ A1	JOB NO. 19-020	DRG. NO. P130	REVISION B