



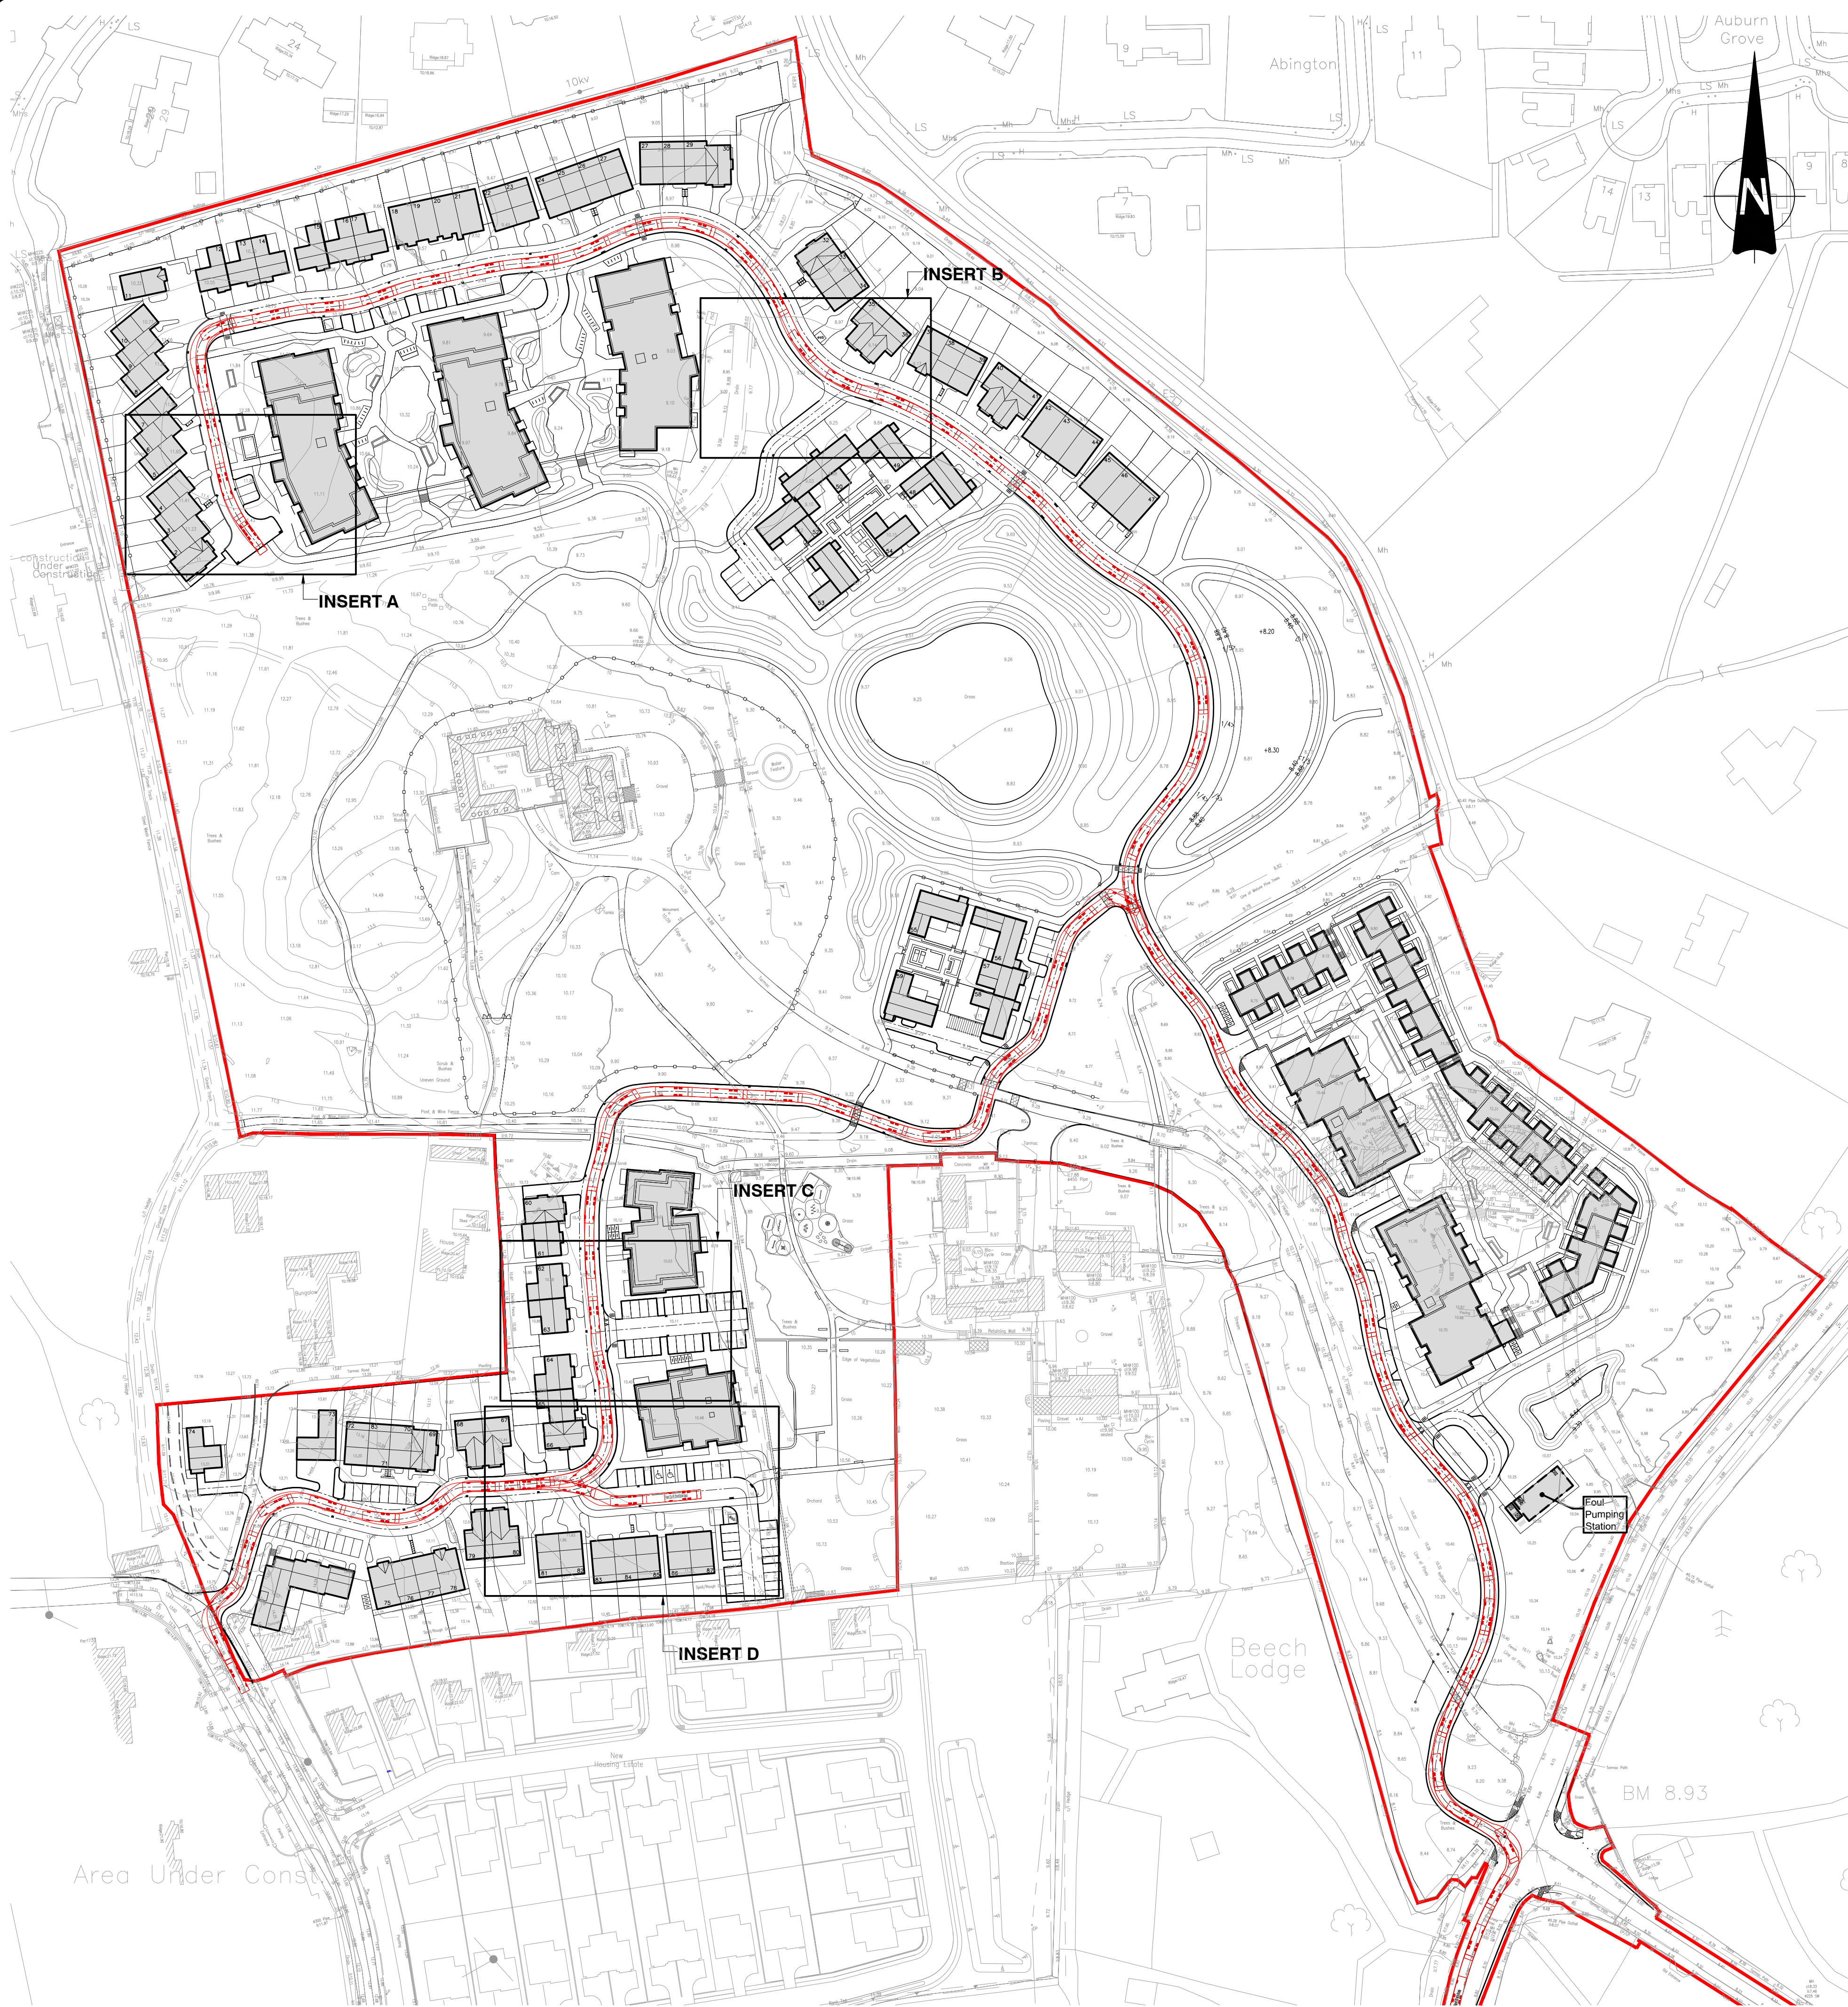


- NOTES:
- DO NOT SCALE. USE FIGURED DIMENSIONS ONLY.
 - THIS DRAWING IS TO BE READ IN CONJUNCTION WITH ALL OTHER RELEVANT ARCHITECTURAL AND ENGINEERING DRAWINGS.


LEGEND:

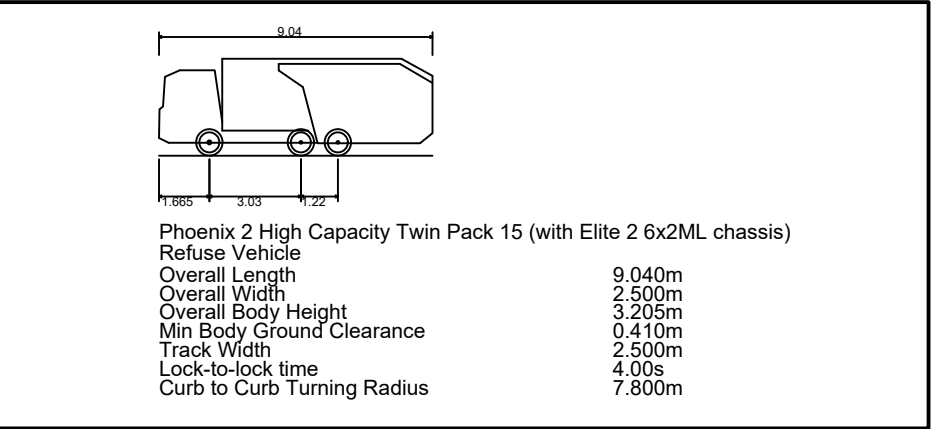


Note: Forward Swept Path Analysis
Shown in Red. Reverse in Blue

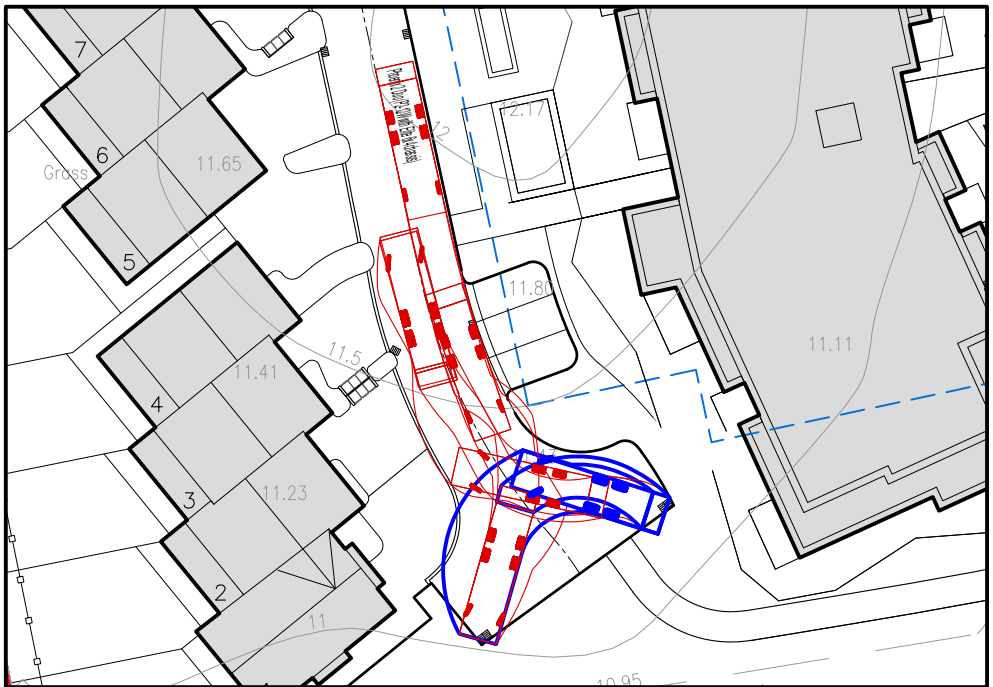


INSERT A
SCALE 1:500

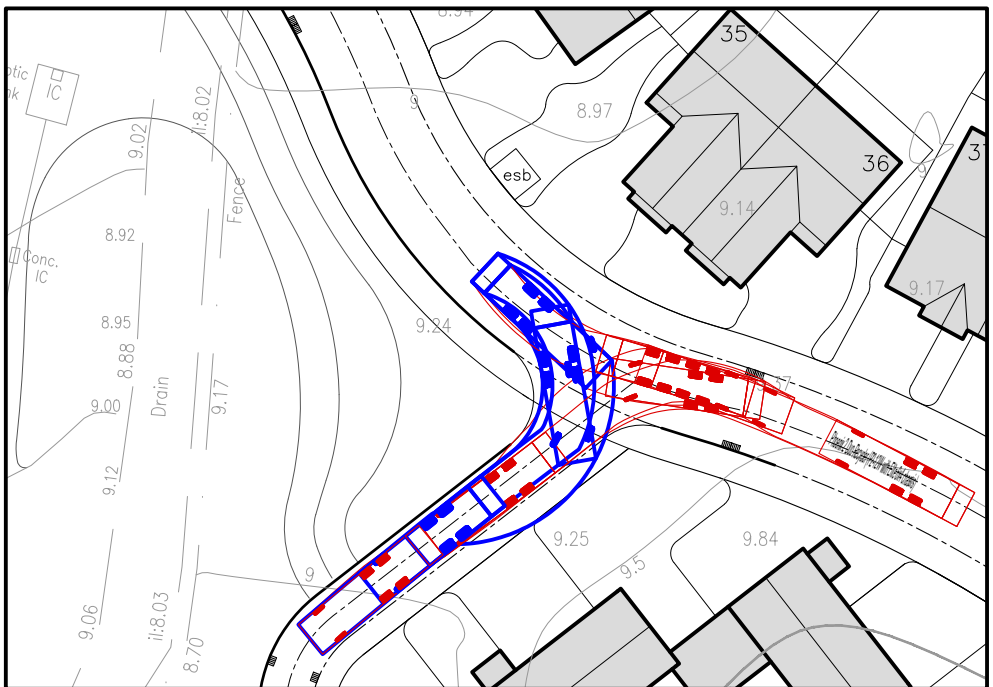


INSERT B
SCALE 1:500

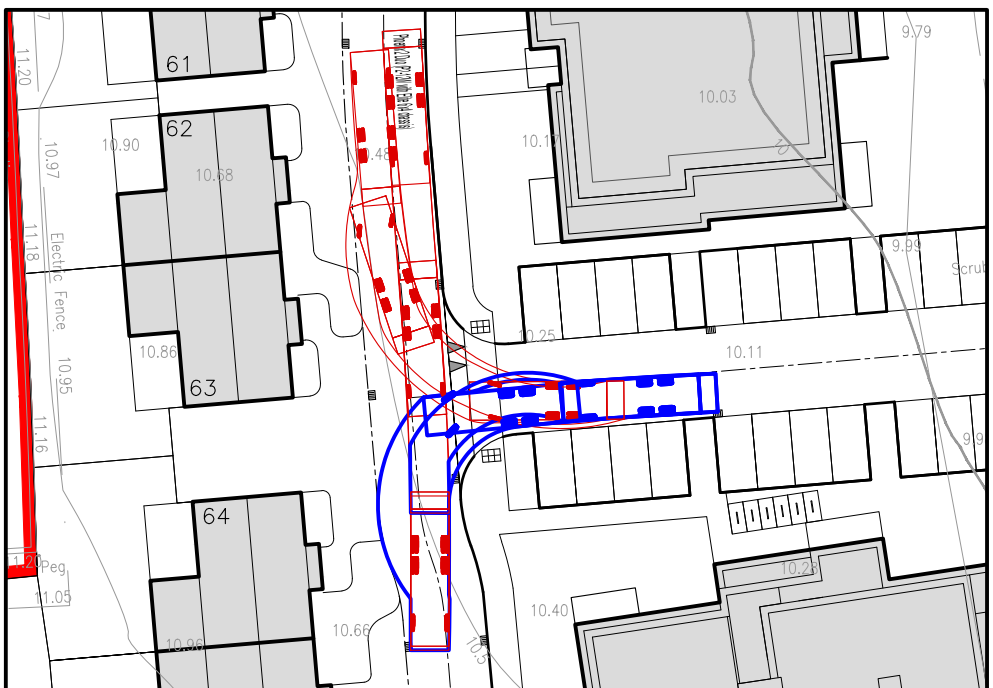

INSERT C
SCALE 1:500

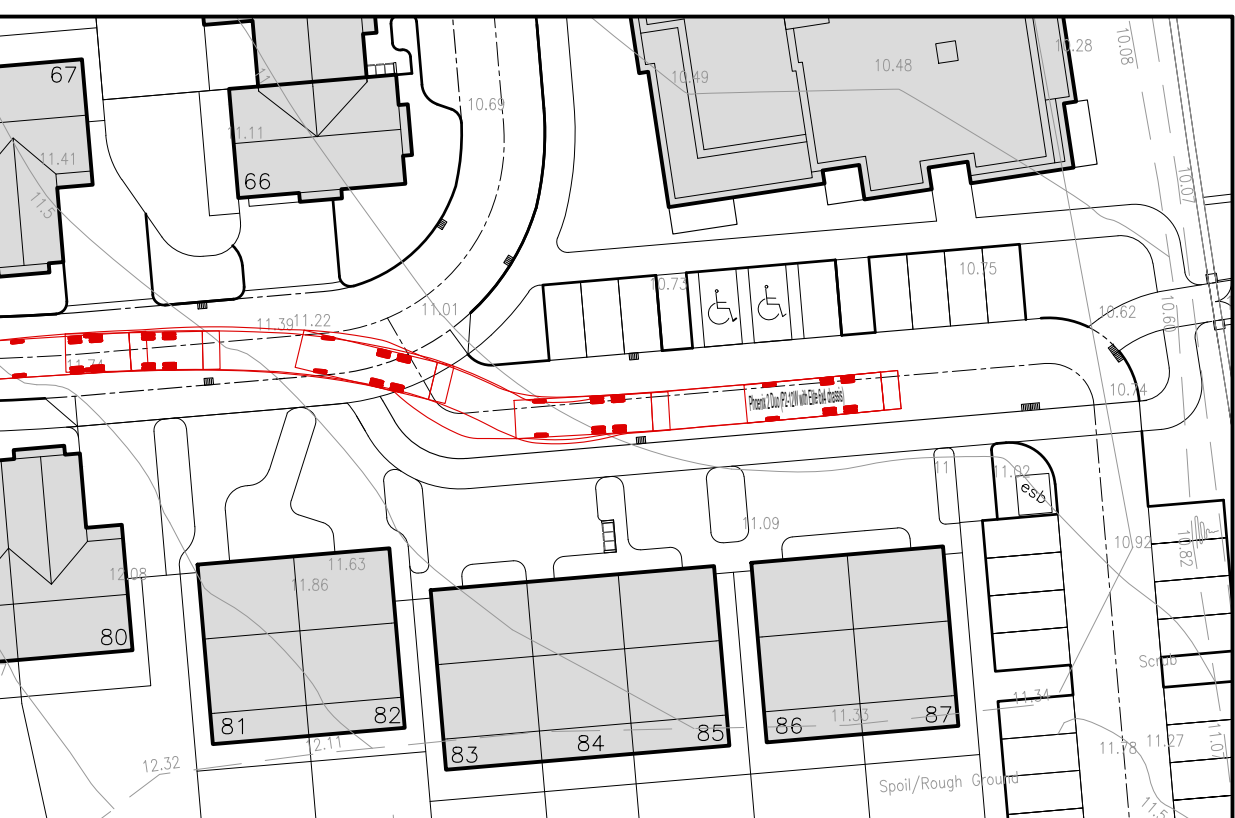

INSERT D
SCALE 1:500

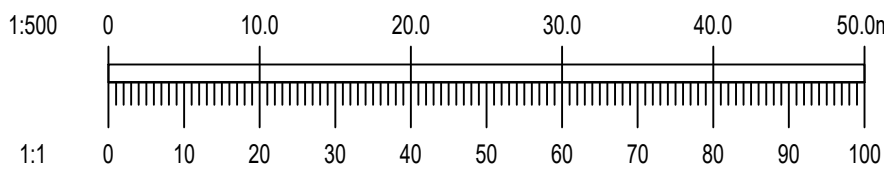

Ordnance Survey Ireland Licence No. EN 0006022 © Ordnance Survey Ireland/Government of Ireland.					
B	07/04/22	REVISED FOR NEW PLANNING APPLICATION	PJD	MD	
A	07/04/21	REVISED FOR FINAL SUBMISSION	PJD	MD	
REV. DATE	AMENDMENT			DRN	APPD

STATUS **PLANNING**

 **Waterman Moylan**
Engineering Consultants
BLOCK S, EASTPOINT BUSINESS PARK, ALFIE BYRNE ROAD,
DUBLIN D03 H3F4 IRELAND.
Tel: (01) 664 8900 Fax: (01) 661 3618
Email: info@waterman-moylan.ie www.waterman-moylan.ie

CLIENT **KINWEST LTD.**
ARCHITECT **CONROY CROWE KELLY ARCHITECTS**
PROJECT **AUBURN SHD 2**

TITLE **SWEPT PATH LAYOUT
FOR A REFUSE VEHICLE**

DRAWN PJD	DESIGNED MD	APPROVED MD	DATE APR '20
SCALE 1:1000 @ A1	JOB NO. 19-020	DRG. NO. P140	REVISION B

© 2015. This drawing is copyright. No part of this document may be re-produced or transmitted in any form or stored in any retrieval system of any nature without the written permission of the copyright holder except as agreed for use on the project for which the document was originally issued.