


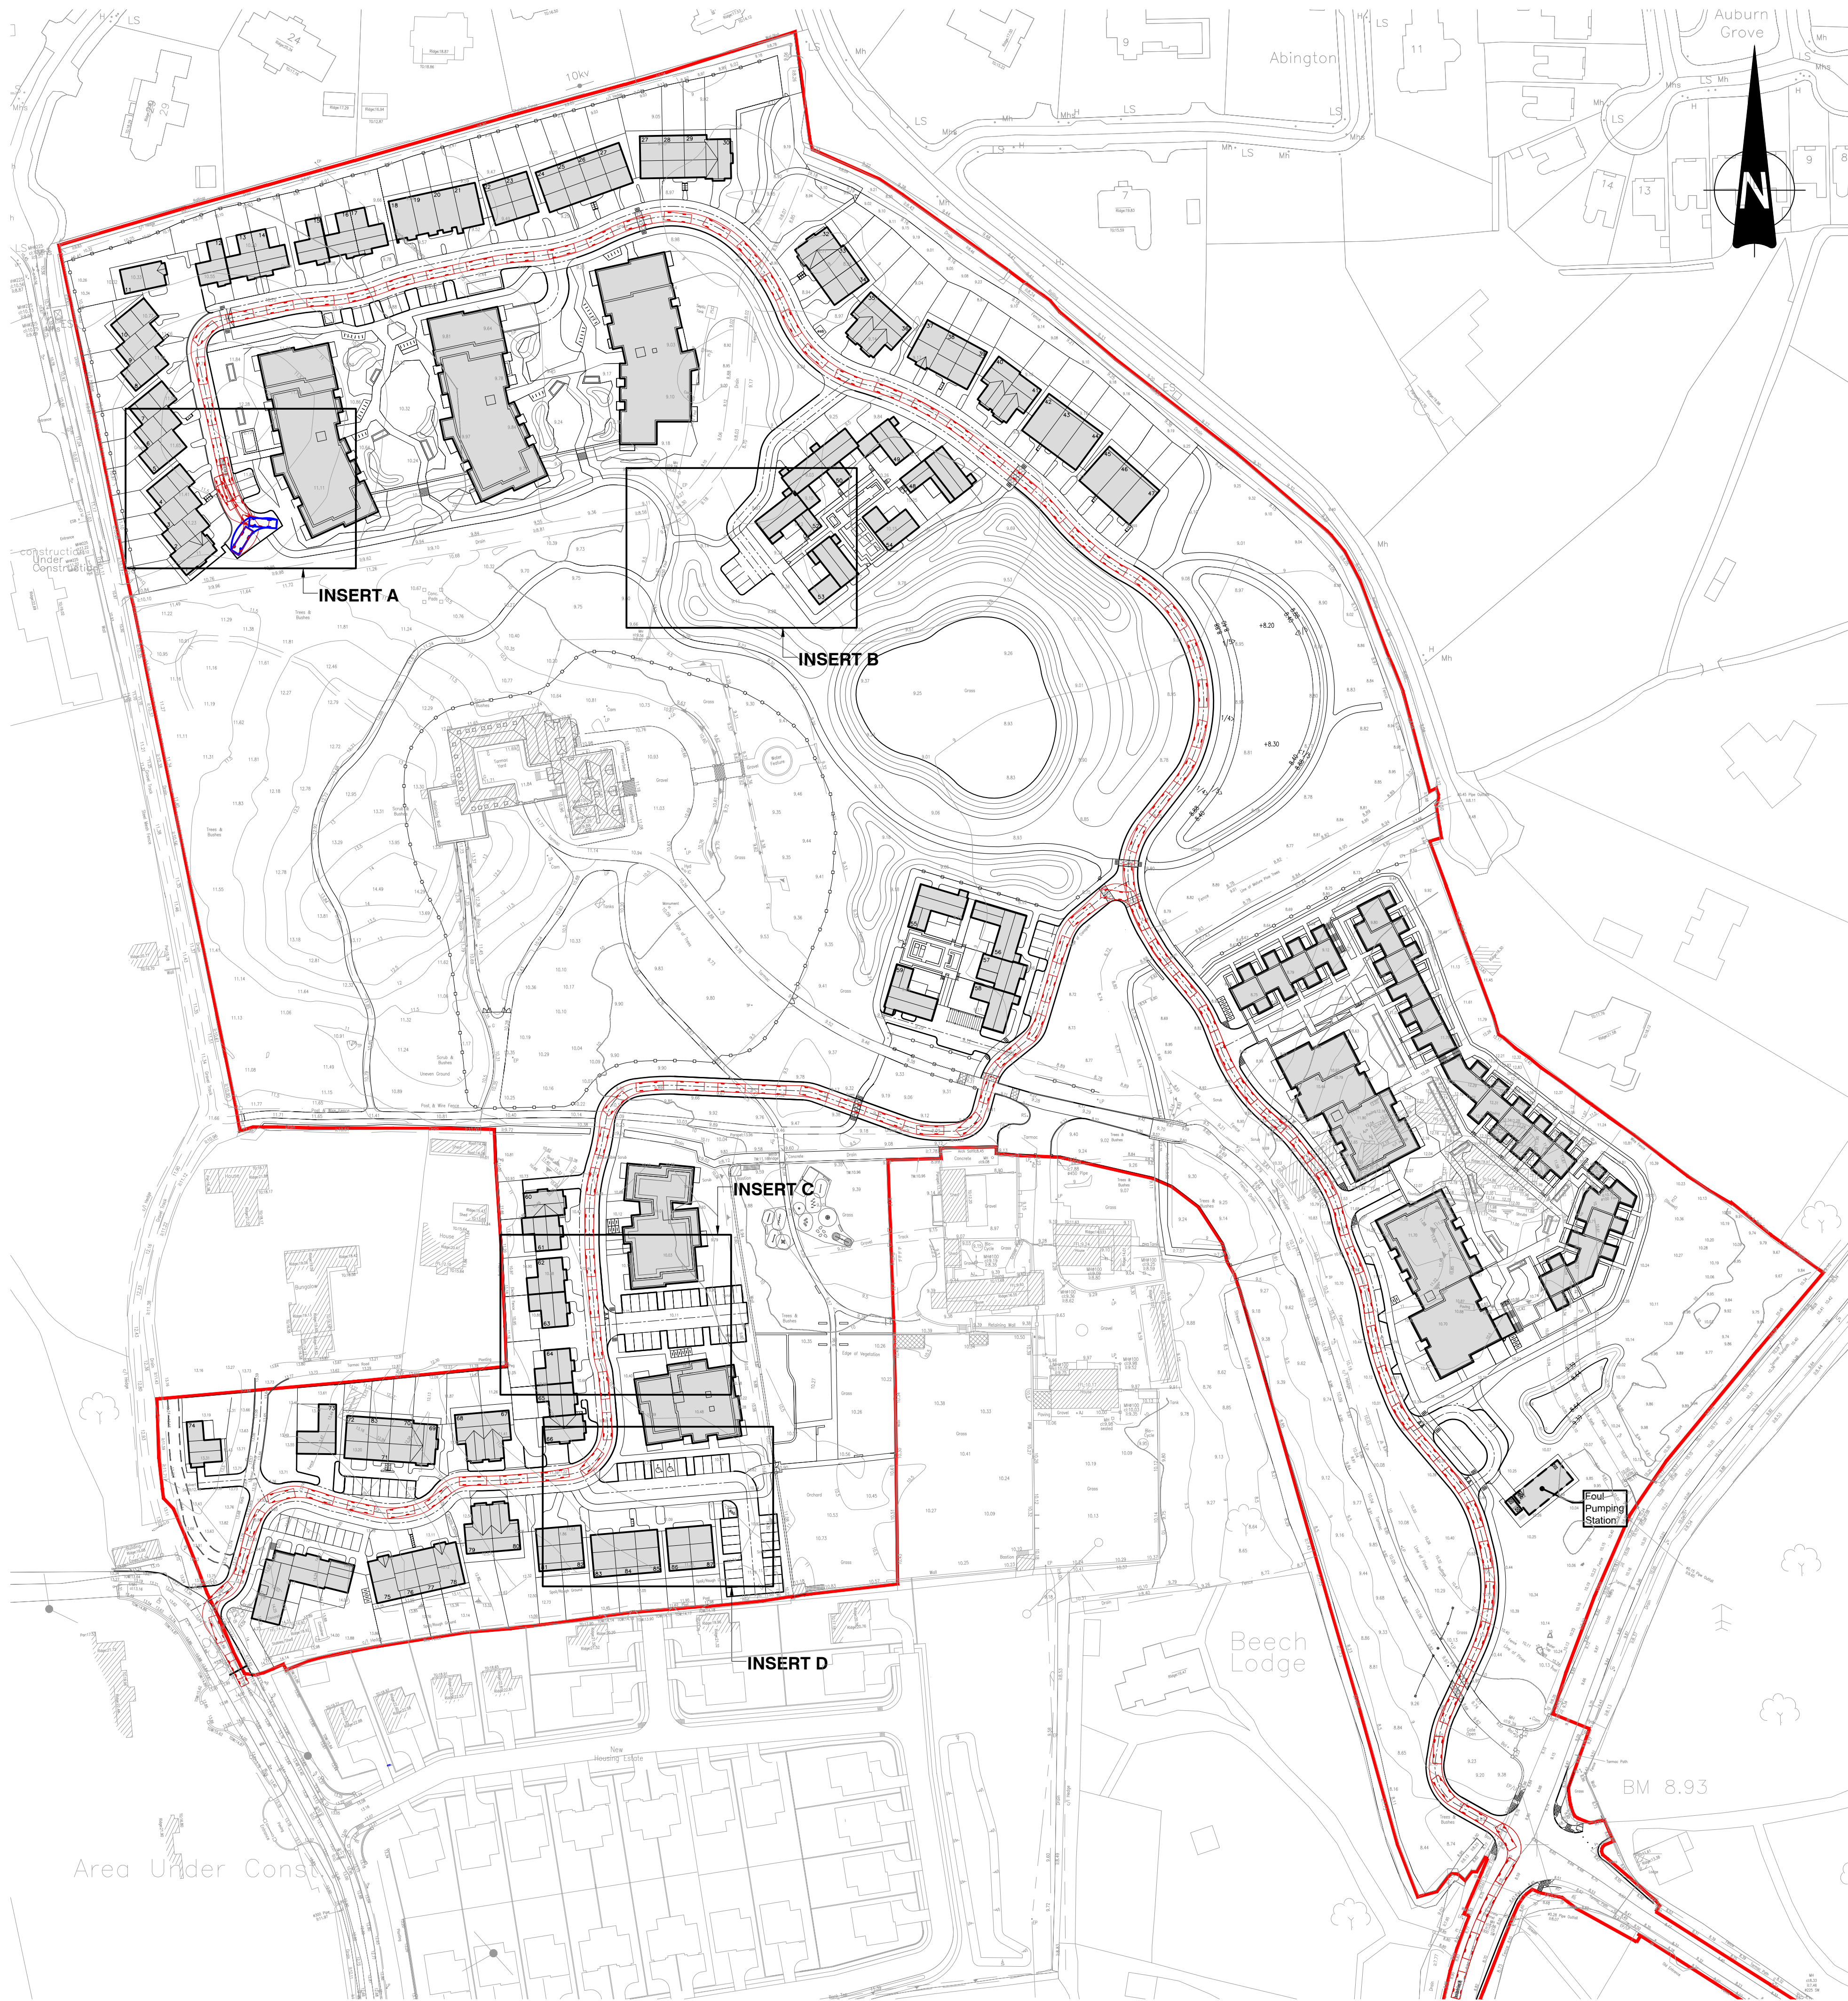

- NOTES:
- DO NOT SCALE. USE FIGURED DIMENSIONS ONLY.
 - THIS DRAWING IS TO BE READ IN CONJUNCTION WITH ALL OTHER RELEVANT ARCHITECTURAL AND ENGINEERING DRAWINGS.


LEGEND:

	Dennis Sabre Fire Tender (LWB)	7.700m
	Overall Length	7.700m
	Overall Width	2.430m
	Overall Body Height	3.112m
	Min Body Ground Clearance	0.397m
	Track Width	5.080m
	Lock-to-lock time	5.08s
	Curb to Curb Turning Radius	7.400m


Note: Forward Swept Path Analysis Shown in Red. Reverse in Blue



INSERT A
SCALE 1:500

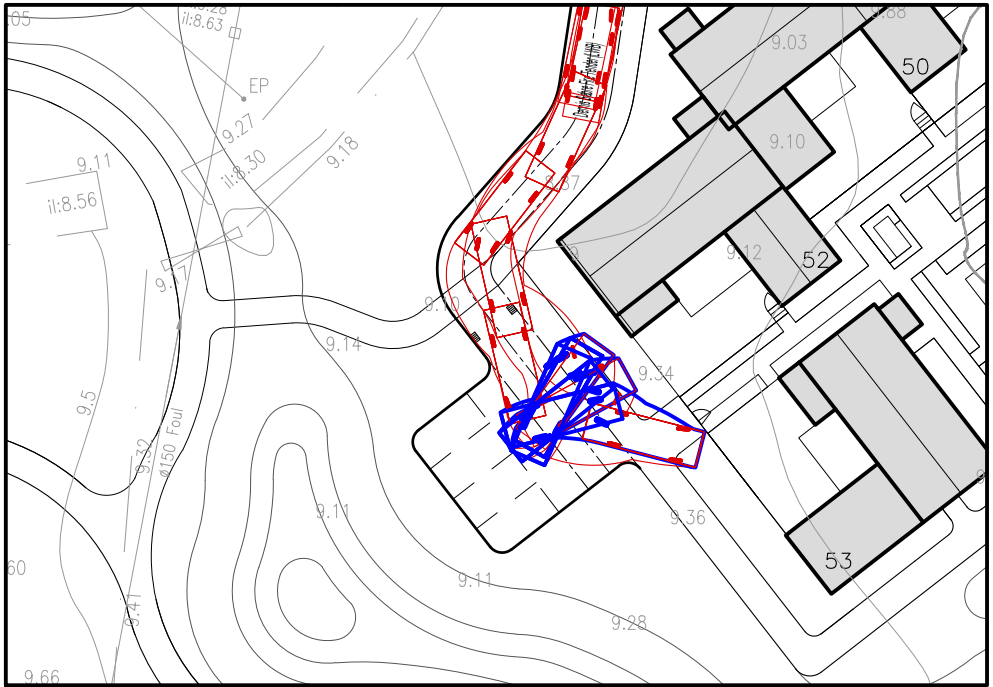


INSERT B
SCALE 1:500

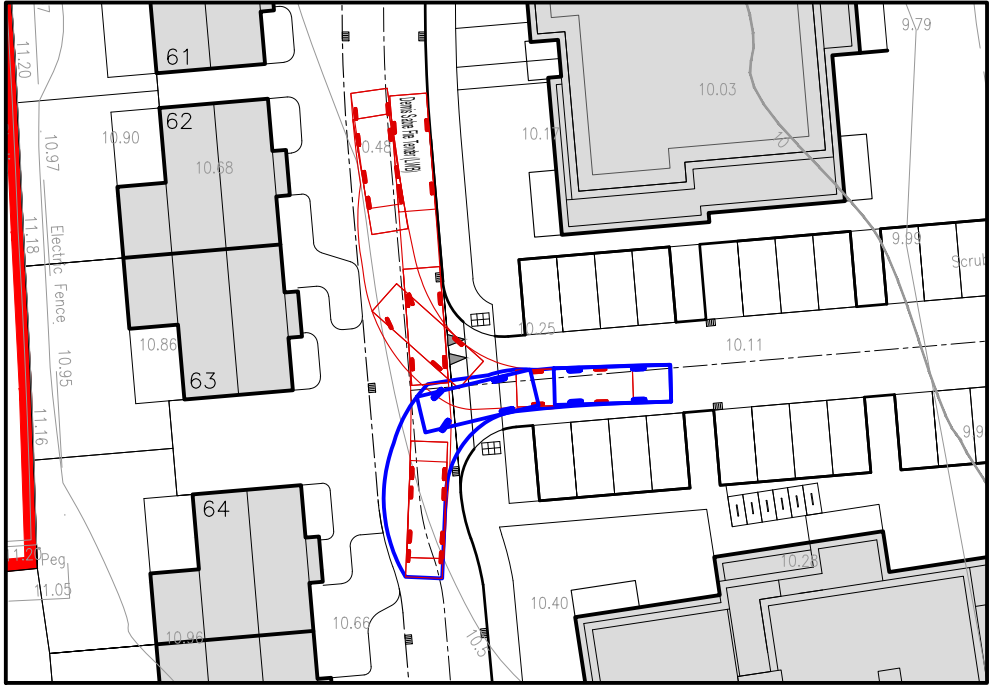

INSERT C
SCALE 1:500



INSERT D
SCALE 1:500

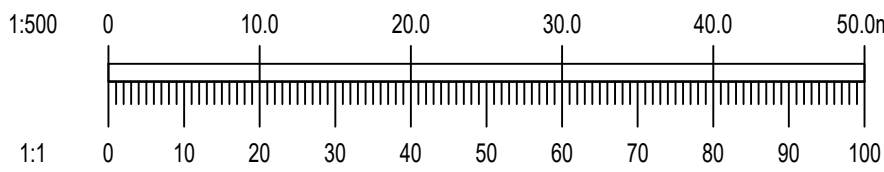

Ordnance Survey Ireland Licence No. EN 0006022 © Ordnance Survey Ireland/Government of Ireland.			
B	07/04/22	REVISED FOR NEW PLANNING APPLICATION	PJD MD
A	07/04/21	REVISED FOR FINAL SUBMISSION	PJD MD
REV. DATE	AMENDMENT		DRN APPD

STATUS **PLANNING**

 **Waterman Moylan**
Engineering Consultants
BLOCK S, EASTPOINT BUSINESS PARK, ALFIE BYRNE ROAD,
DUBLIN D03 H3F4 IRELAND.
Tel: (01) 664 8900 Fax: (01) 661 3618
Email: info@waterman-moylan.ie www.waterman-moylan.ie

CLIENT **KINWEST LTD.**
ARCHITECT **CONROY CROWE KELLY ARCHITECTS**

PROJECT
AUBURN SHD 2

TITLE
**SWEPT PATH LAYOUT
FOR A FIRE TENDER**

DRAWN PJD	DESIGNED MD	APPROVED MD	DATE MAR '20
SCALE 1:1000 @ A1	JOB NO. 19-020	DRG. NO. P141	REVISION B

© 2015. This drawing is copyright. No part of this document may be re-produced or transmitted in any form or stored in any retrieval system of any nature without the written permission of the consulting engineer in copyright. Under except as agreed for use on the project for which the document was originally issued.