


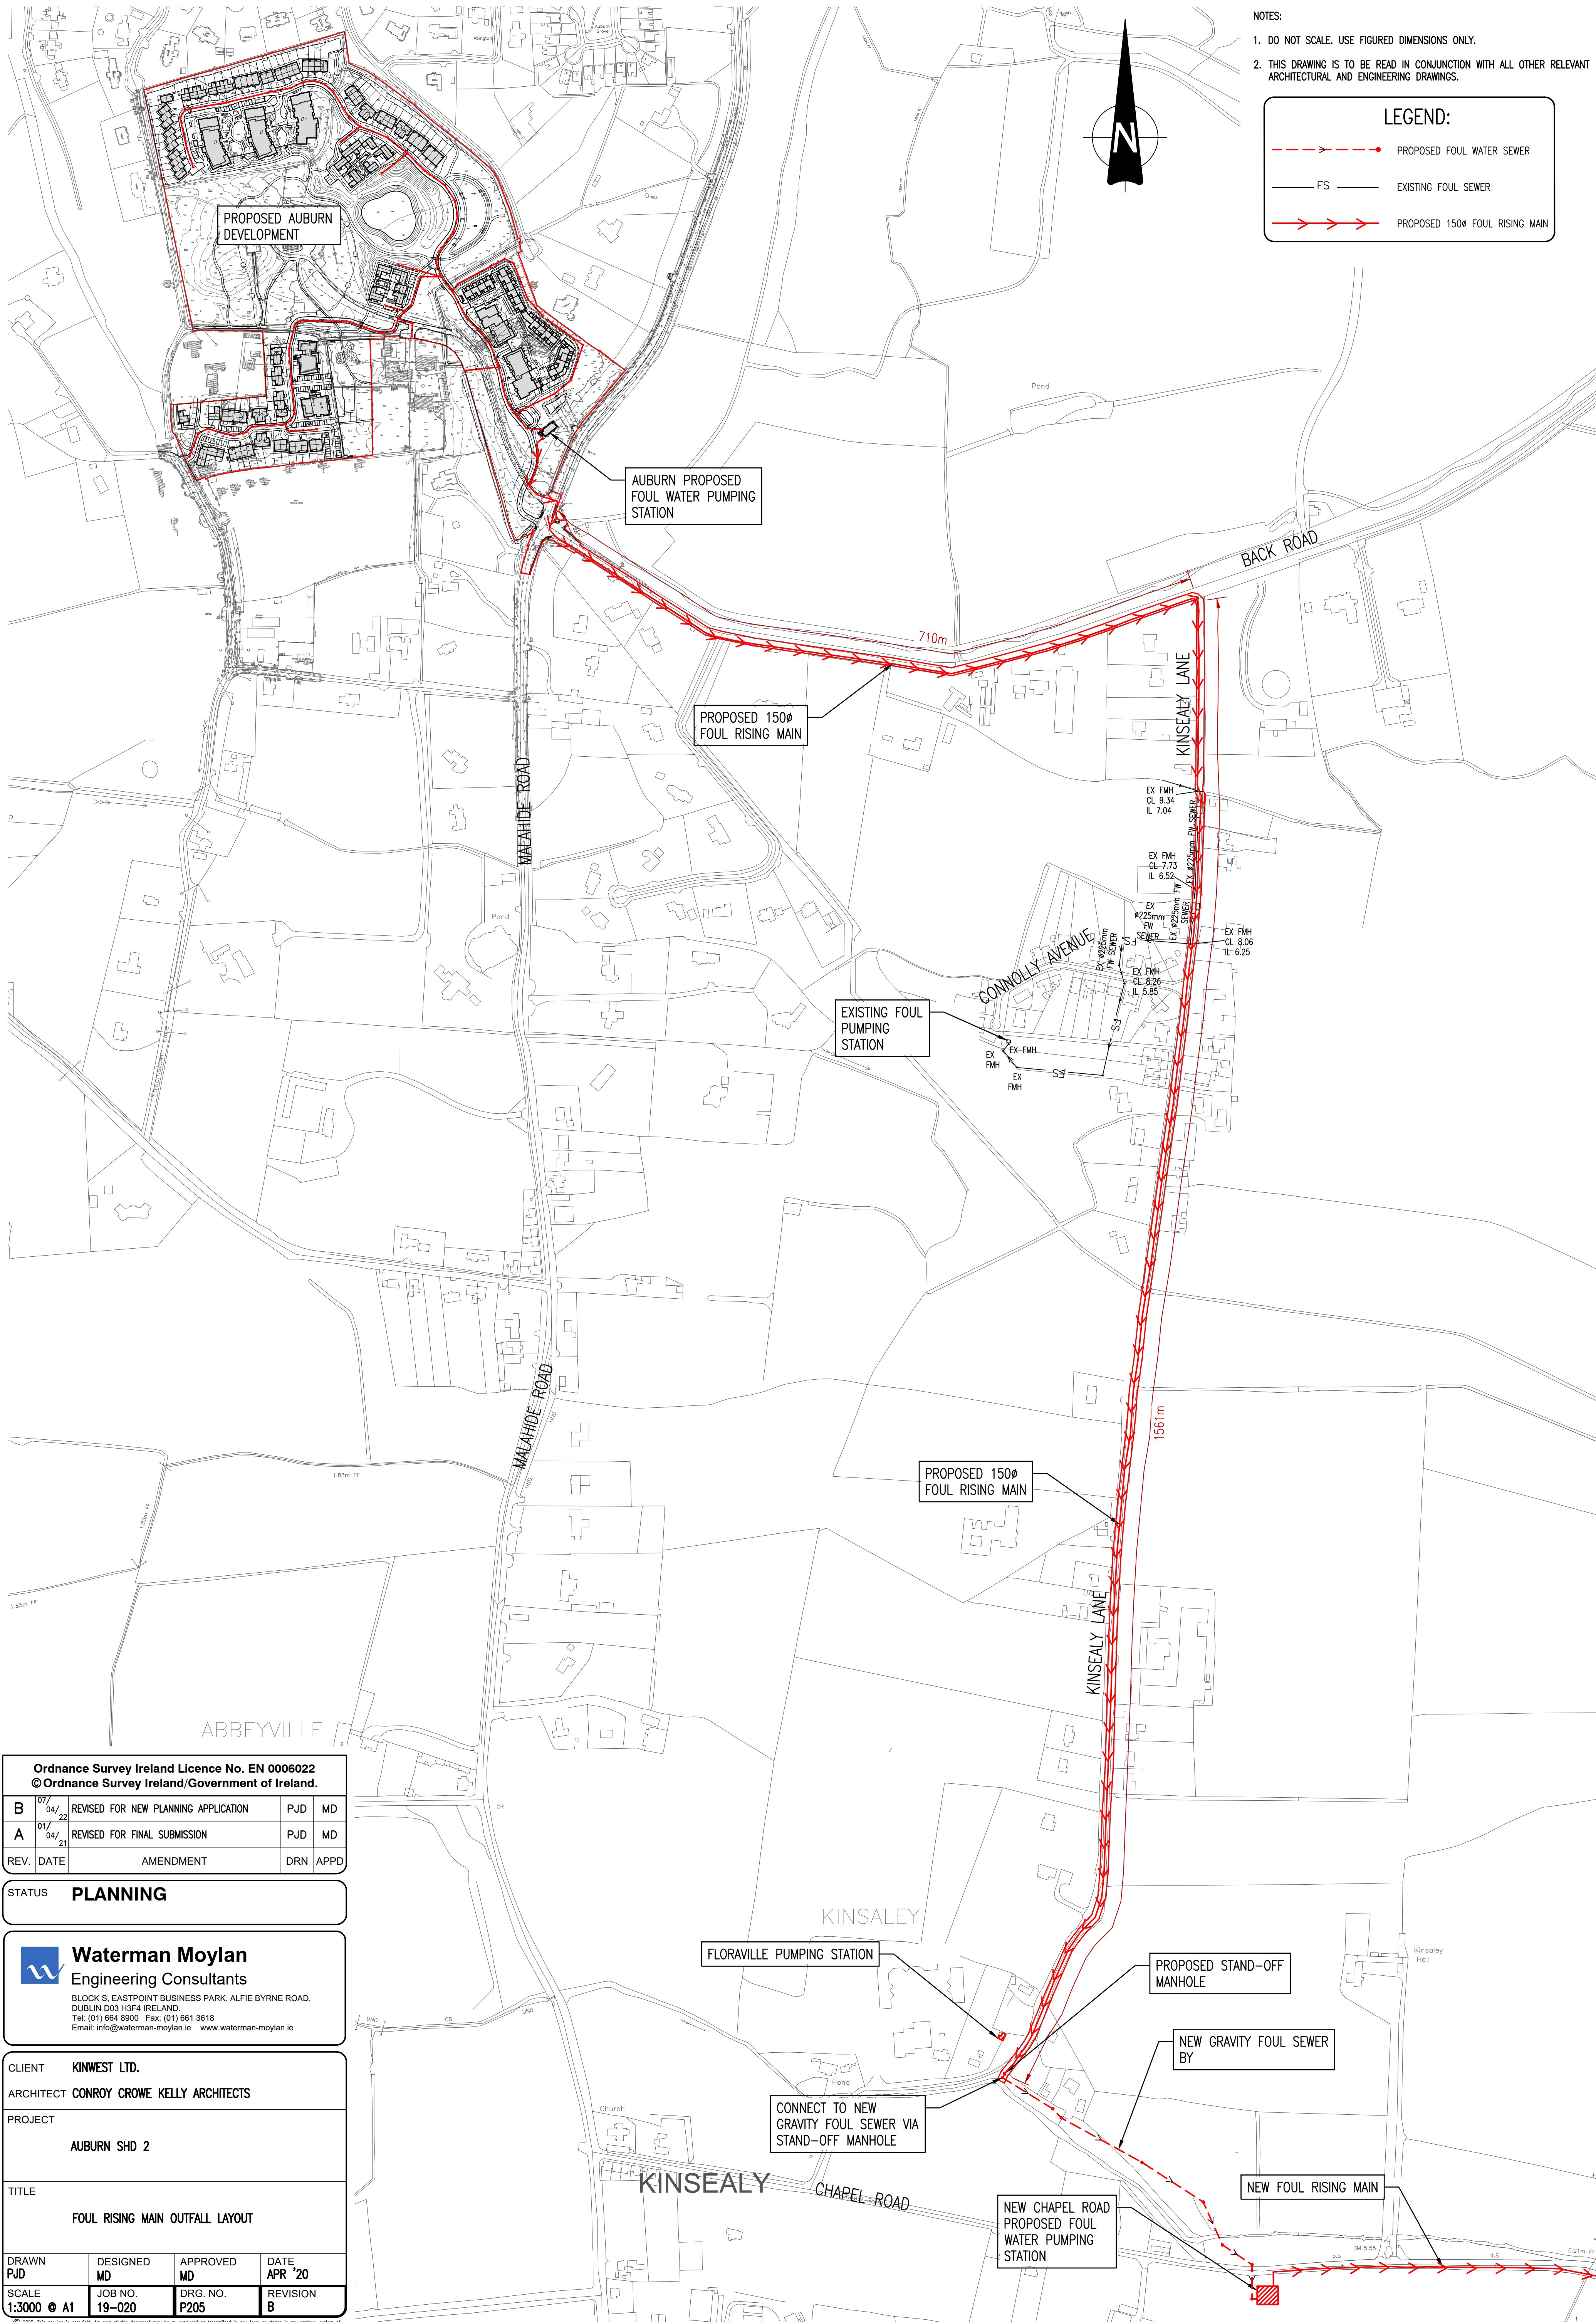

- NOTES:
1. DO NOT SCALE. USE FIGURED DIMENSIONS ONLY.
 2. THIS DRAWING IS TO BE READ IN CONJUNCTION WITH ALL OTHER RELEVANT ARCHITECTURAL AND ENGINEERING DRAWINGS.

LEGEND:

- PROPOSED FOUL WATER SEWER
- FS EXISTING FOUL SEWER
- PROPOSED 1500 FOWL RISING MAIN

Ordnance Survey Ireland Licence No. EN 0006022 ©Ordnance Survey Ireland/Government of Ireland.			
B	07/04/22	REVISED FOR NEW PLANNING APPLICATION	PJD MD
A	01/04/21	REVISED FOR FINAL SUBMISSION	PJD MD
REV.	DATE	AMENDMENT	DRN APPD

STATUS **PLANNING**

Waterman Moylan
Engineering Consultants
BLOCK S, EASTPOINT BUSINESS PARK, ALFIE BYRNE ROAD,
DUBLIN D03 H3F4 IRELAND.
Tel: (01) 664 8900 Fax: (01) 661 3618
Email: info@waterman-moylan.ie www.waterman-moylan.ie

CLIENT	KINWEST LTD.		
ARCHITECT	CONROY CROWE KELLY ARCHITECTS		
PROJECT	AUBURN SHD 2		
TITLE	FOUL RISING MAIN OUTFALL LAYOUT		
DRAWN PJD	DESIGNED MD	APPROVED MD	DATE APR '20
SCALE 1:3000 @ A1	JOB NO. 19-020	DRG. NO. P205	REVISION B

© 2020. This drawing is copyright. No part of this document may be re-produced or transmitted in any form or stored in any retrieval system of any nature without the written permission of the consulting engineer or copyright holder except as agreed for use on the project for which the document was originally issued.