




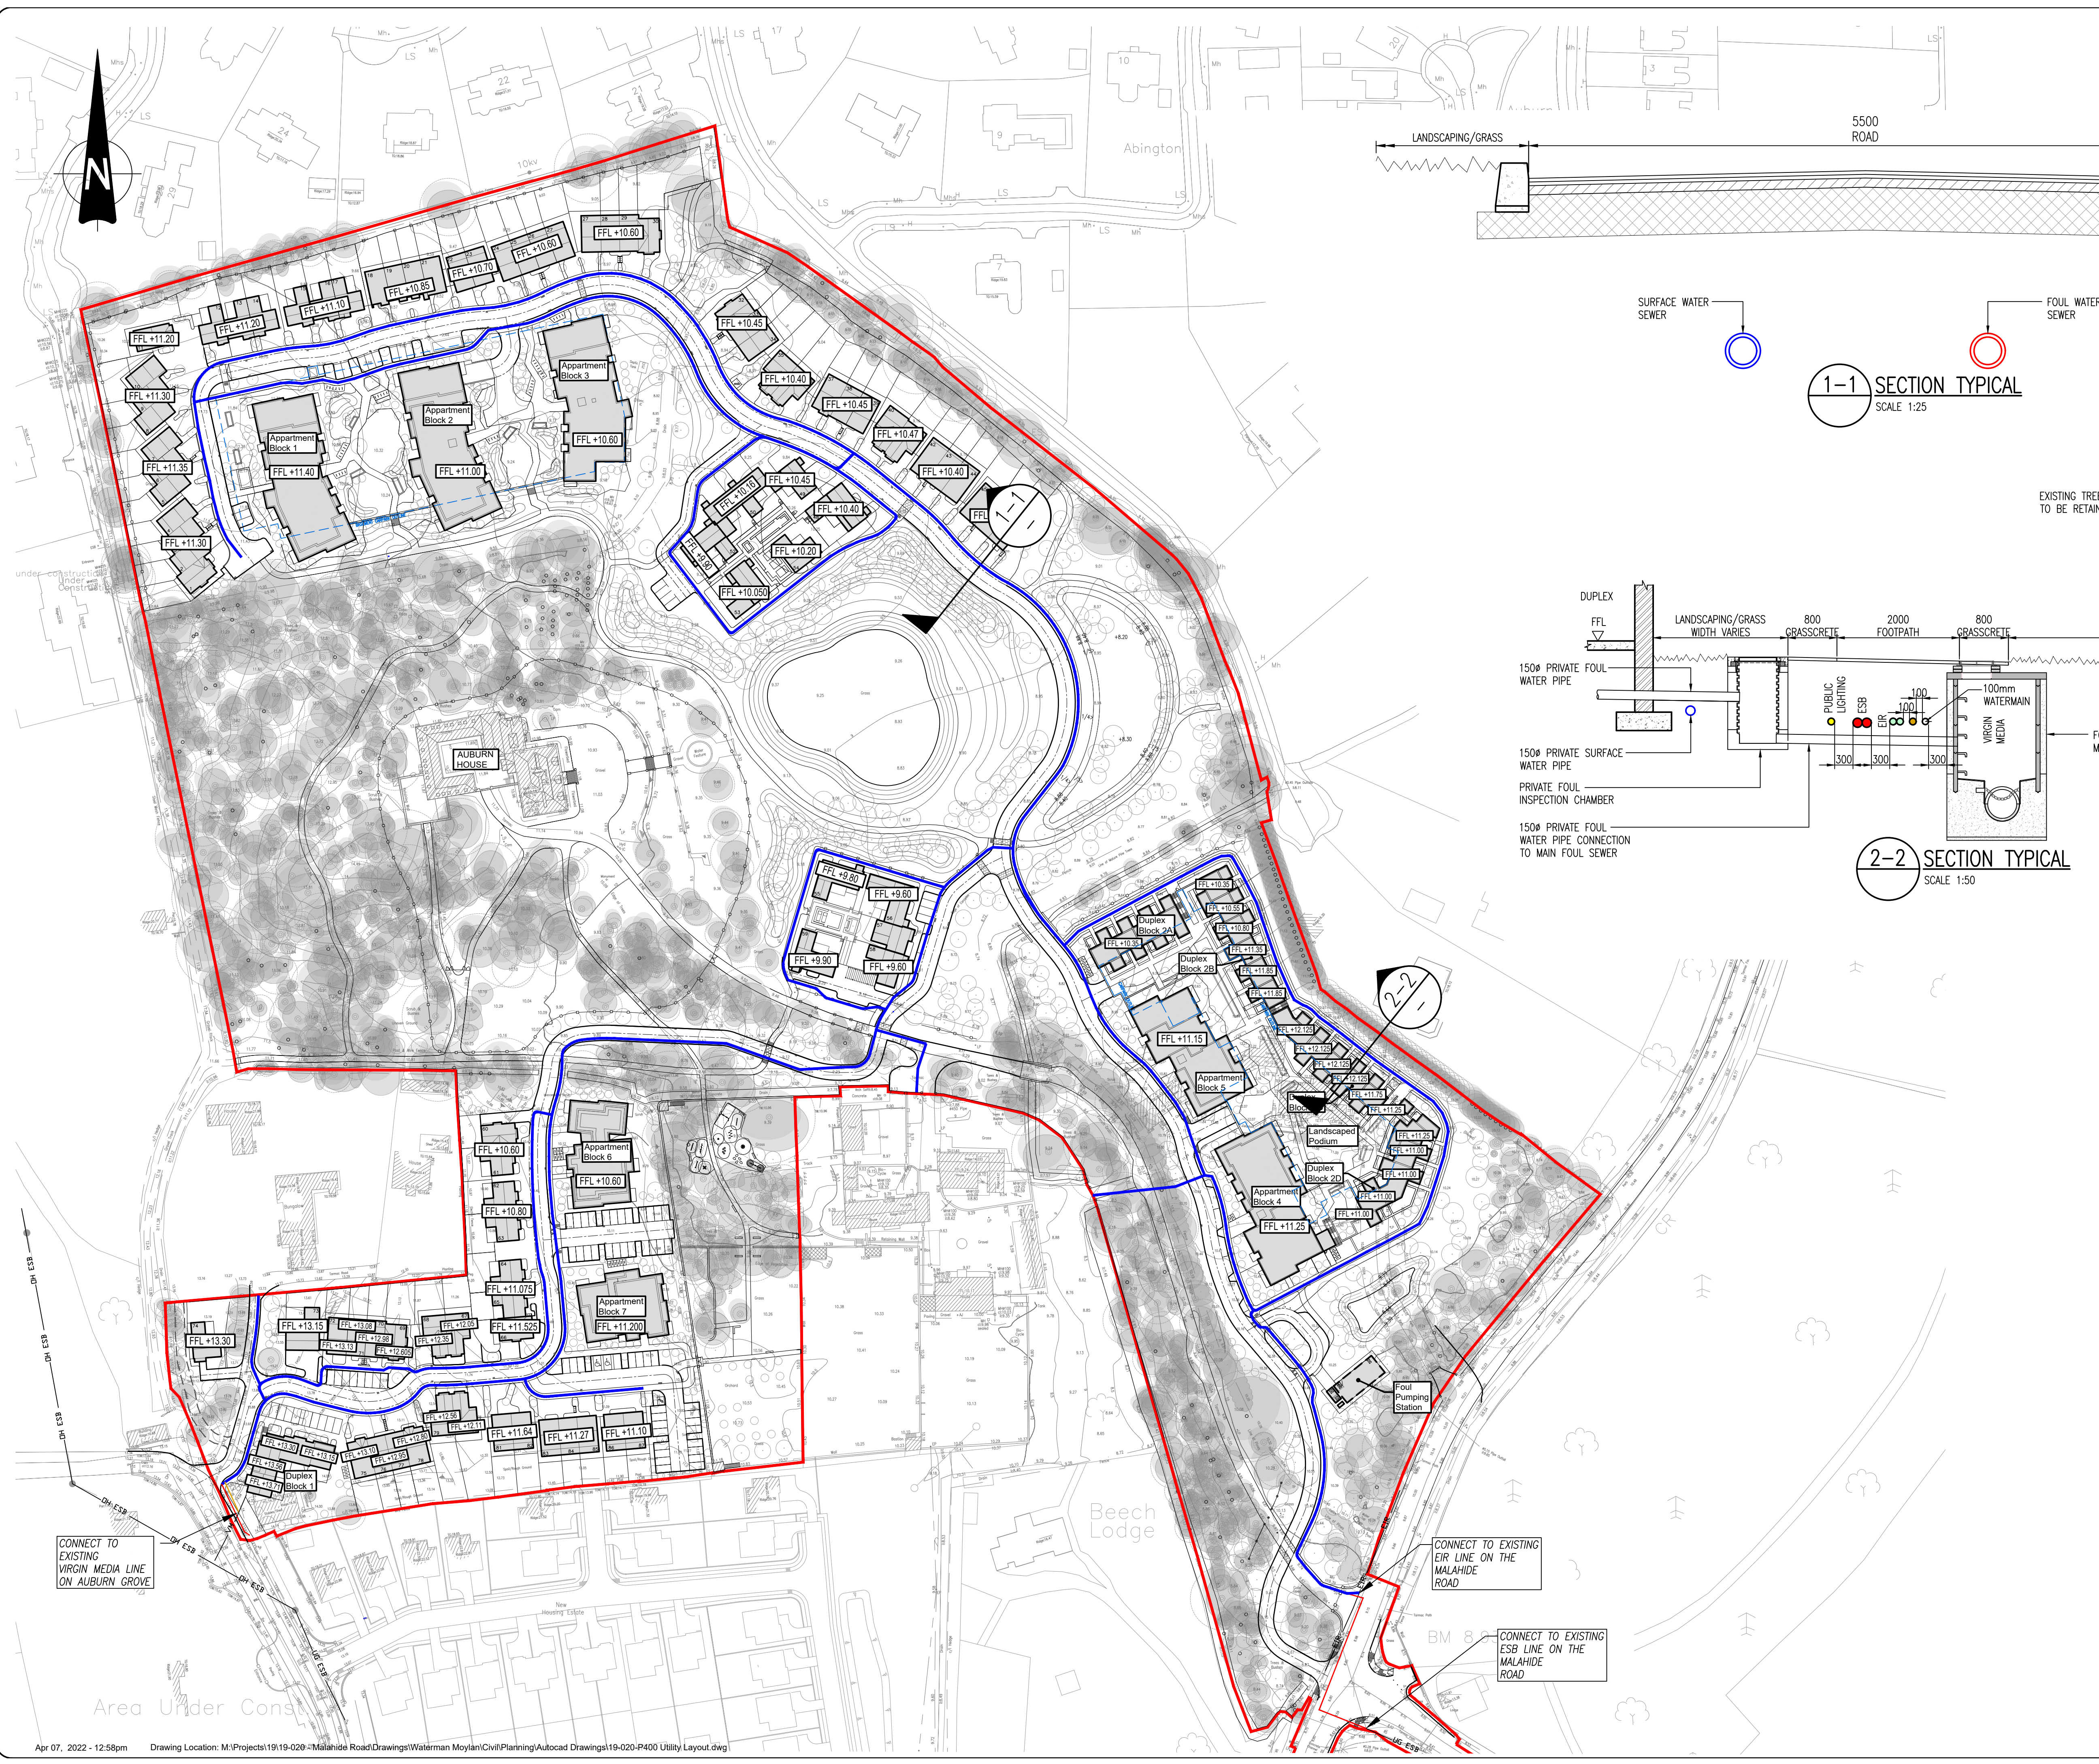

- NOTES:
- DO NOT SCALE. USE FIGURED DIMENSIONS ONLY.
 - THIS DRAWING IS TO BE READ IN CONJUNCTION WITH ALL OTHER RELEVANT ARCHITECTURAL AND ENGINEERING DRAWINGS.

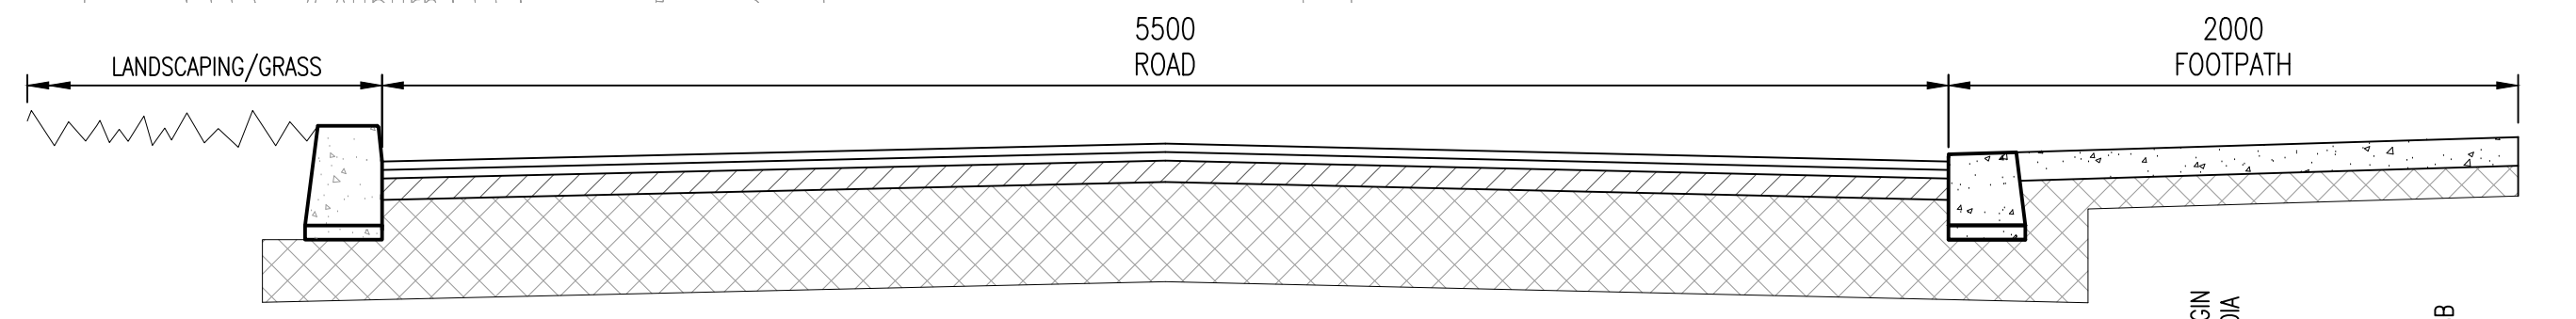


1-1 SECTION TYPICAL
SCALE 1:25

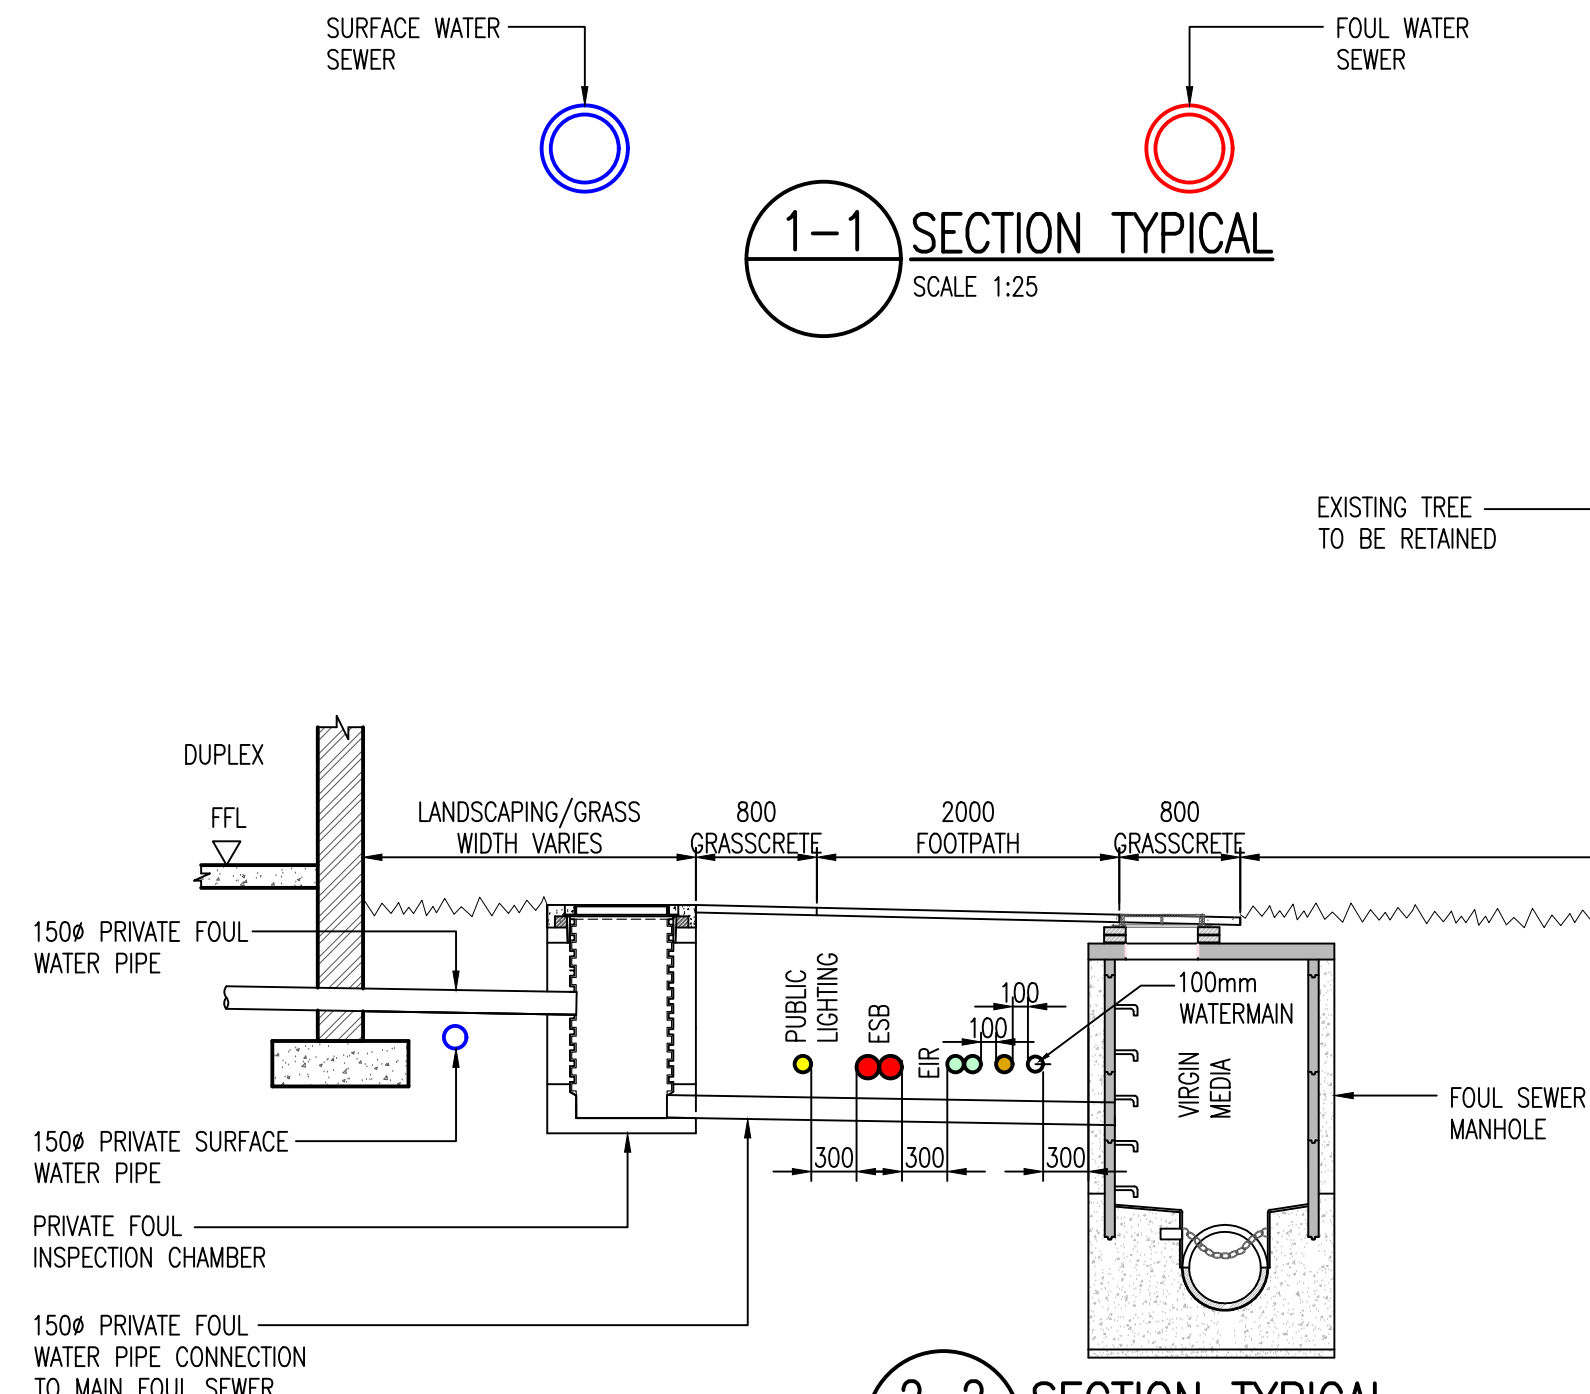

2-2 SECTION TYPICAL
SCALE 1:50

LEGEND:

- BANK OF UTILITY DUCTS IN PLAN
- BANK OF UTILITY DUCTS IN SECTION
- VM — EXISTING VIRGIN MEDIA
- EIR — EXISTING EIR
- UG ESB — EXISTING UNDERGROUND ESB
- OH ESB — EXISTING OVERHEAD ESB

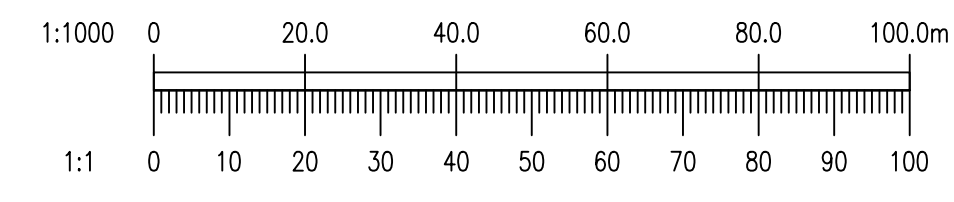

Ordnance Survey Ireland Licence No. EN 0006022 © Ordnance Survey Ireland/Government of Ireland.				
B	07/04/22	REVISED FOR NEW PLANNING APPLICATION	PJD	MD
A	07/04/22	REVISED FOR FINAL SUBMISSION	PJD	MD
REV.	DATE	AMENDMENT	DRN	APPD

STATUS **PLANNING**

Waterman Moylan
Engineering Consultants
BLOCK 8, EASTPOINT BUSINESS PARK, ALFIE BYRNE ROAD,
DUBLIN D03 K7W7 IRELAND.
Tel: (01) 664 8900 Fax: (01) 661 3618
Email: info@waterman-moylan.ie www.waterman-moylan.ie

CLIENT	KINWEST LTD.			
ARCHITECT	CONROY CROWE KELLY ARCHITECTS			
PROJECT	AUBURN SHD 2			
TITLE	UTILITY LAYOUT			
DRAWN	DESIGNED	APPROVED	DATE	
PJD	MD	MD	APR '20	
SCALE	JOB NO.	DRG. NO.	REVISION	
1:1000 @ A1	19-020	P400	B	