


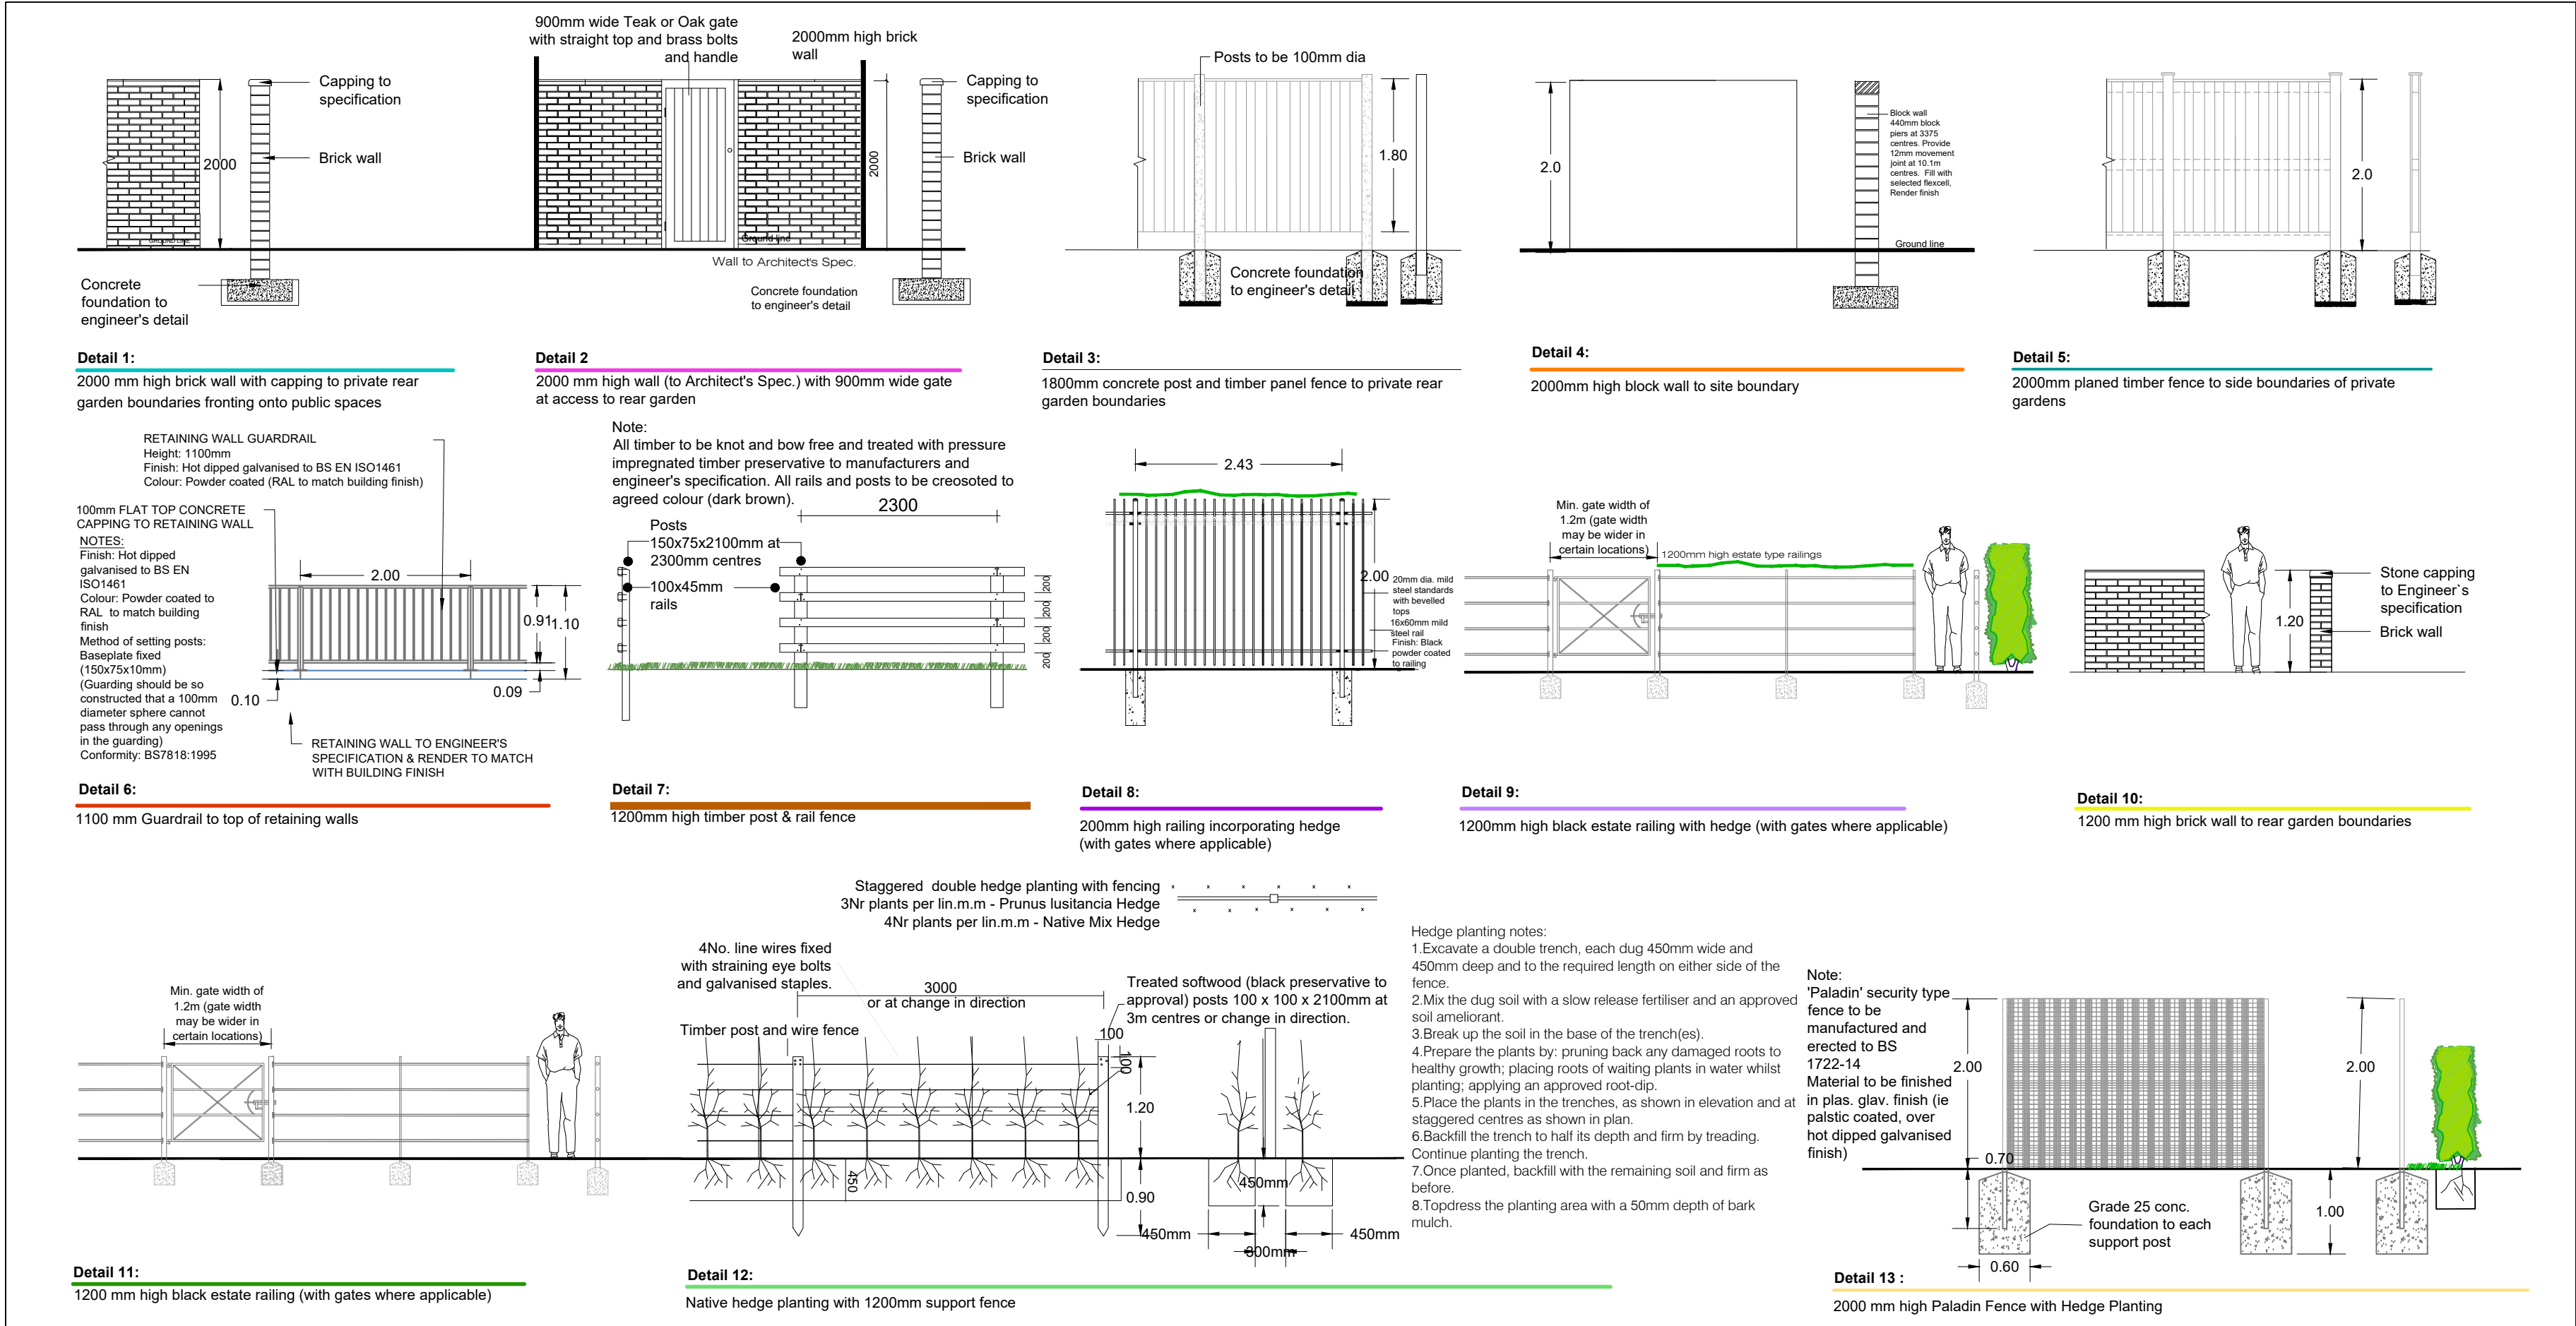

Boundary Details (NTS)



rev	drawn	date	description

© COPYRIGHT
This drawing and any design hereon is copyright of the big space ltd and must not be reproduced in whole or in part without their express written consent.

DIMENSIONS:
Figured dimensions only to be taken from this drawing. All dimensions to be checked on site. Landscape Architect to be informed immediately of any discrepancies before work proceeds.

LTBS
landscape architecture
urbanism + landscape
planning

The Big Space
creative dock
malahide marina
village
malahide co. dublin
T +353 (0)1 806 1840
E info@bsstudio.com
W www.bsstudio.com

Status
Planning

job
Auburn SHD 2, Malahide, Co. Dublin

org
PROPOSED BOUNDARY TREATMENTS

Date	Dr.	Chd.	Passed	Scales
March 2022	OW	L.M	D.E	As shown

Job No.	Drawing No.	Rev.
1489	304	2

Notes