


# KEY PLAN

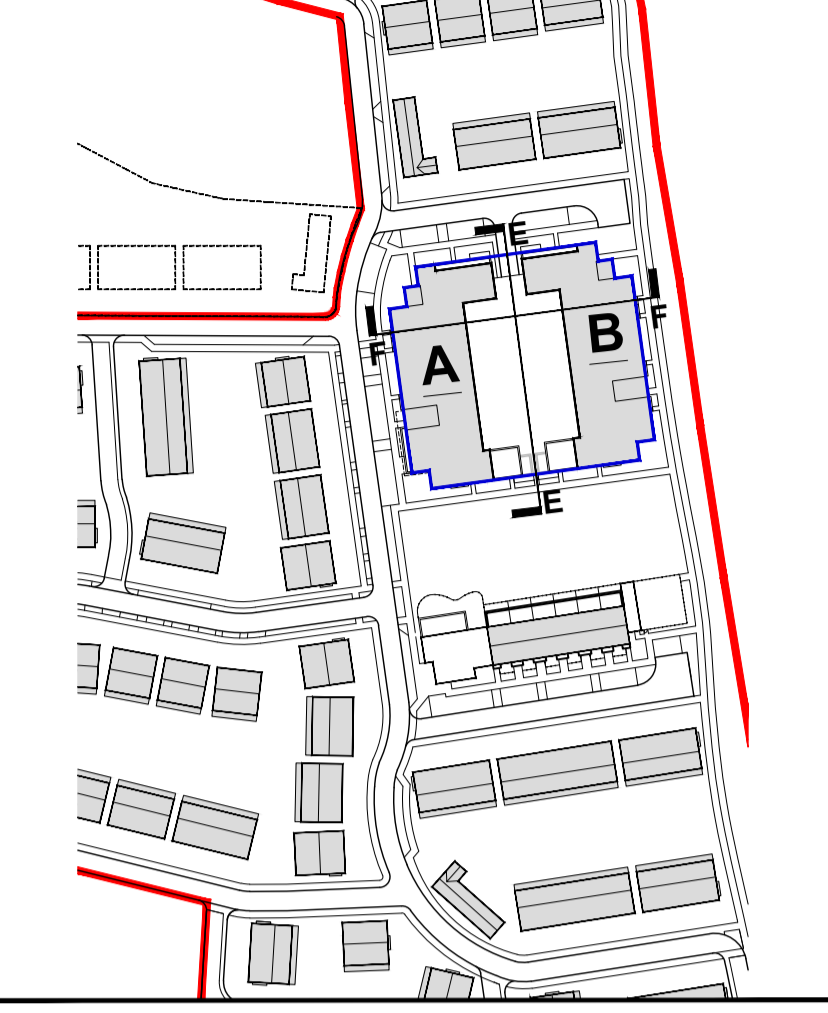

## GENERAL NOTES


THIS DRAWING TO BE READ IN CONJUNCTION WITH ARCHITECT'S DRAWINGS, CONSULTANT ENGINEER'S DRAWINGS AND SPECIFICATIONS & LANDSCAPE ARCHITECTS DRAWINGS  
 REFER TO ARCHITECT'S SITE PLAN PL02 FOR NORTH ORIENTATION.  
 LEVELS GIVEN ON HOUSE TYPE DRAWINGS ARE GIVEN TO A LOCAL ABSOLUTE ZERO LEVEL. FOR SPECIFIC LEVELS DEPENDING ON INDIVIDUAL UNIT LOCATION, REFER TO ARCHITECT'S CONTEXT SECTIONS AND ENGINEERS DRAWINGS WHERE LEVELS ARE ALL GIVEN IN RELATION TO LAND SURVEYOR'S BENCHMARK BASED ON MALIN HEAD DATUM LEVEL.

### NOTES ON FINISHES:

- ROOF:** TO BE FINISHED IN SINGLE PLY ROOFING MEMBRANE OR SIMILARLY APPROVED
- WALLS:** SELECTED CLAY BRICKWORK WHERE INDICATED OTHERWISE PAINTED SAND / CEMENT RENDER, SELF COLOURED RENDER OR ZINC CLADDING. EXPRESSED BANDS AROUND EXTERNAL OPES/EXPRESSED LINTOLS OVER EXTERNAL OPES WHERE INDICATED TO BE RECONSTITUTED STONE (LIGHT CREAM LIMESTONE OR GRANITE EFFECT) OR RENDER
- JOINERY:** ALL WINDOWS AND DOORS, FRAMES AND LEAVES, TO BE ALUMINIUM POWDER-COATED TO APPROVED COLOUR UPVC OR SELECTED TIMBER. OBSCURE GLAZING WHERE INDICATED TO SENSITIVE WINDOWS.
- RAINWATER GOODS:** GUTTERS, DOWNPIPES, AND FIXINGS TO BE UPVC OR ALUMINIUM POWDER COATED TO SELECTED COLOUR TO MATCH ROOF SLATES
- BALCONIES:** HANDRAILS TO BE MILD STEEL GALVANISED AND PAINTED TO SELECTED COLOUR WITH SAFETY-GLAZED BALUSTRADES.



South Facing Elevation FF  
 CHARACTER AREA 2 (Chailey Stock Brick)

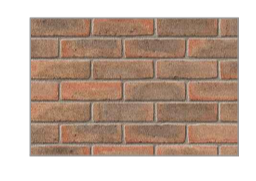

East Facing Elevation EE  
 CHARACTER AREA 2

**NOTES:**  
 DO NOT SCALE FROM DRAWINGS. WORK TO FIGURED DIMENSIONS ONLY. ARCHITECT TO BE NOTIFIED OF ALL DISCREPANCIES.

REVISIONS		
DATE	DESCRIPTION	No.

PROJECT TITLE:	BROOMFIELD, BACK ROAD, MALAHIDE	DATE:	FEB 22	DRAWN BY:	POR
DRAWING TITLE:	APARTMENT BLOCK A & B ELEVATIONS	SCALE:	1:200	REVISION:	
JOB NO.:	18034	DRAWING NO.:	PL207		
1 Grantham Street, Dublin 8, D08 A8Y9, Ireland. Tel: 01-4788700 Fax: 01-4788711 E-Mail: arch@mccorm.com					