



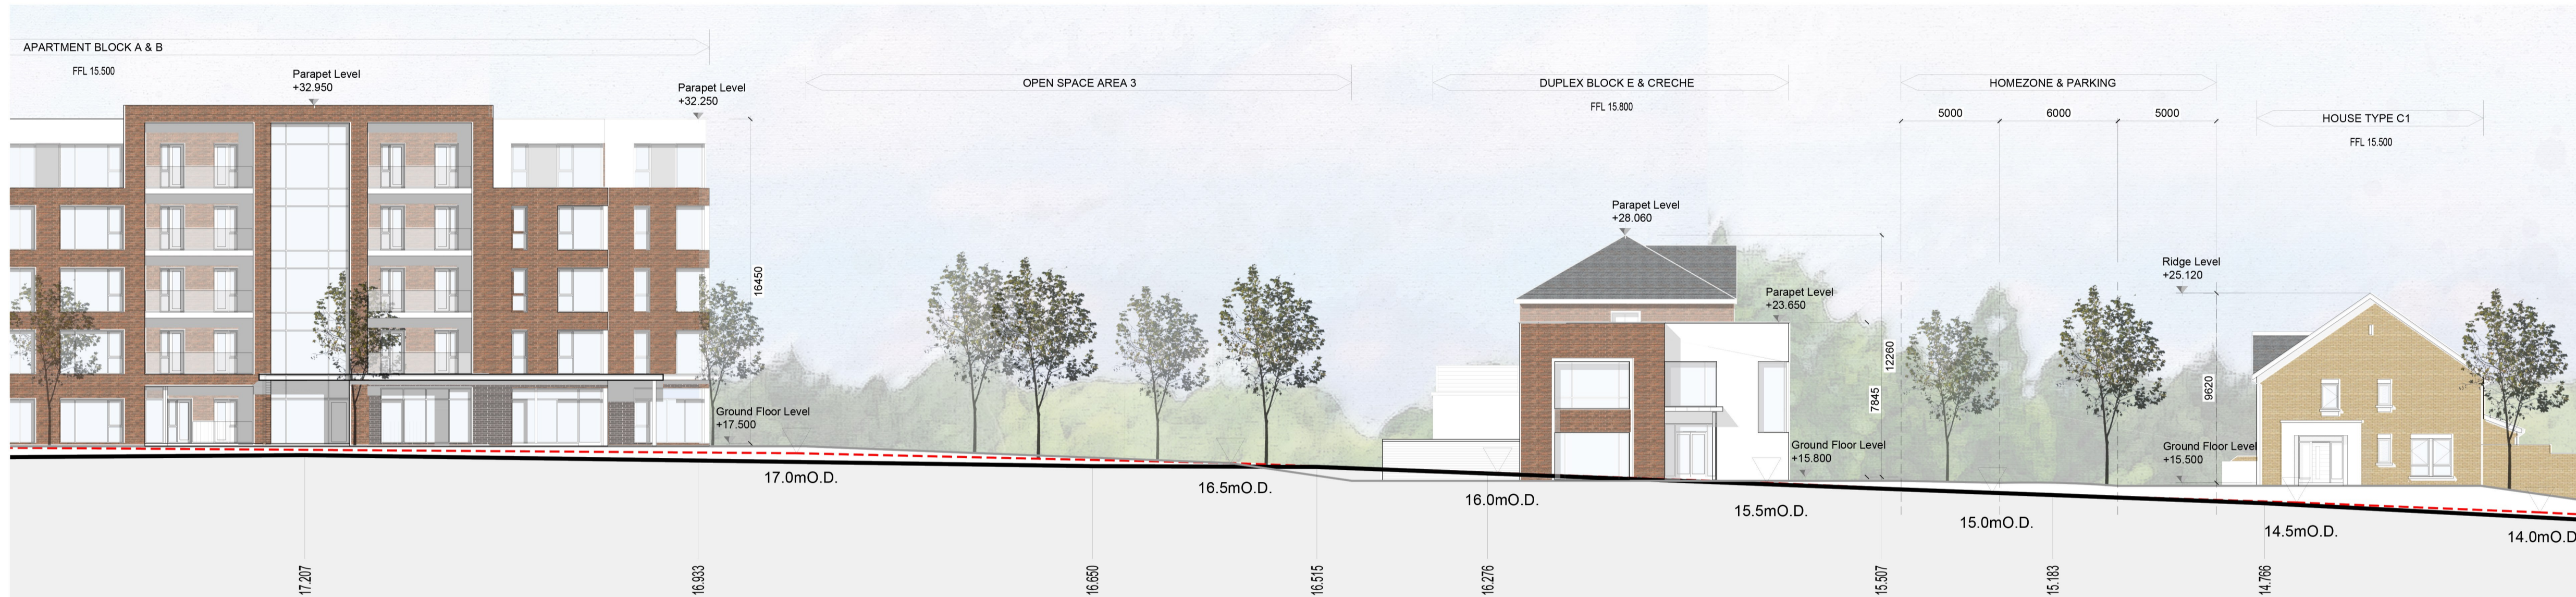

Context Elevation AA

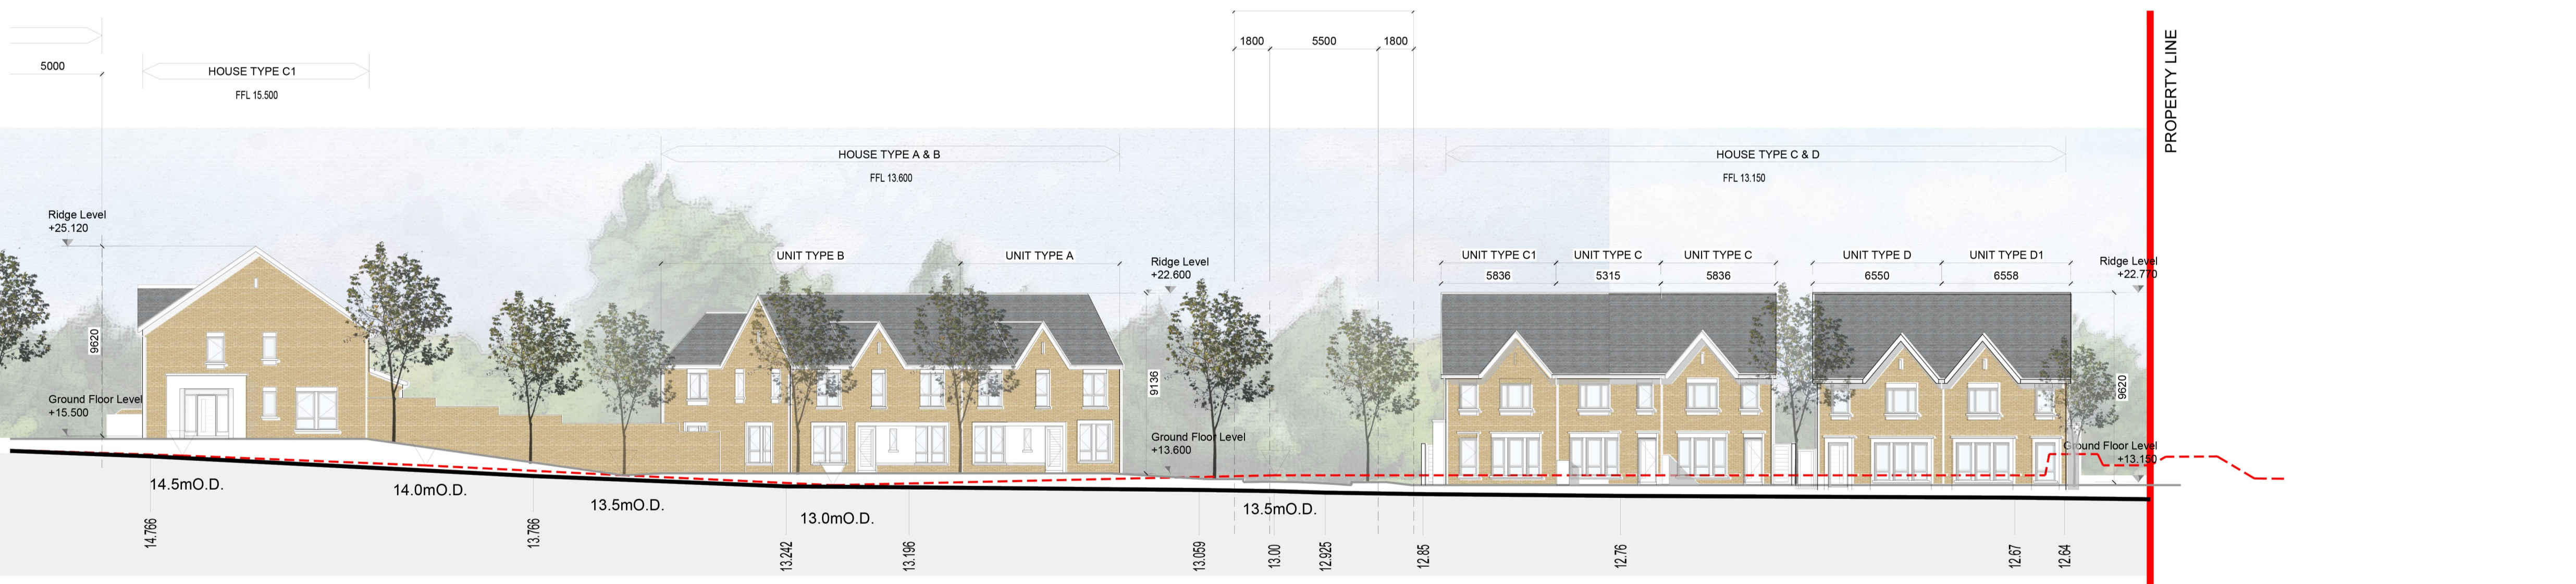


Context Elevation AA (continued)



Context Elevation AA (continued)

KEY PLAN

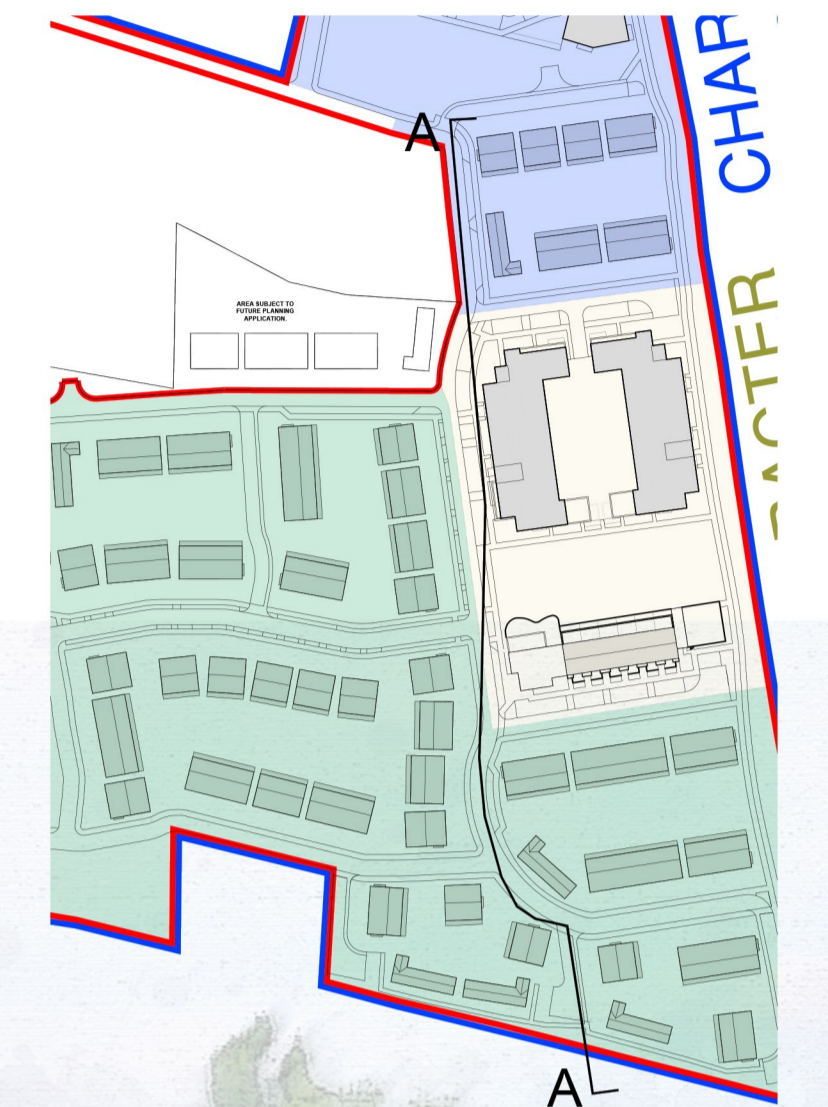

LEGEND

Existing Ground Line
Proposed Ground Line

NOTES:

DO NOT SCALE FROM DRAWINGS. WORK TO FIGURED DIMENSIONS ONLY. ARCHITECT TO BE NOTIFIED OF ALL DISCREPANCIES.

REVISIONS

DATE	DESCRIPTION	No.



PROJECT TITLE: BROOMFIELD, BACK ROAD, MALAHIDE	DATE: SEPT '21	DRAWN BY: SM/LL
DRAWING TITLE: CONTEXT ELEVATIONS AA	SCALE: 1:200	REVISOR: -
JOB NO: 18034	DRAWING NO: PL500	

1 Grantham Street, Dublin 8, D08 A49Y, Ireland.
Tel: 01-4788700 Fax: 01-4788711 E-Mail: arch@mcoorm.com