

DUPLEX BLOCK F FRONT ELEVATION

REAR ELEVATION



Approx. +51,124
Approx. +50,824


DUPLEX BLOCK F
SECOND FLOOR PLAN



DUPLEX BLOCK F SIDE ELEVATION (WEST)



DUPLEX BLOCK F SIDE ELEVATION (EAST)

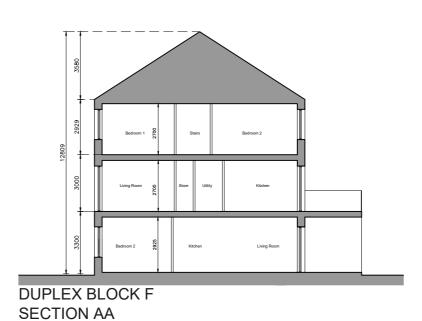

					Bovolopinoni
Unit Ty	Mooretown, Sv Phase 3				
	3 Bed	Duplex	client		
	2 Bed	Apartme	ent - 3 P	erson	Gerard Ganno
	1 Bed	issue Planning SHD Stage 3			
Block	1 Reds	2 Beds	3 Reds	Total	
	1 Dodo		O Bodo	Units	CONROY C
F	1	2	6	9	ARCHITECT
					65 MERRION

This drawing is copyright
Do not scale this drawing
Former and antication of the

2 Errors and omissions to be immediately notified to Architect.

All dimensions to be obselved on

3 All dimensions to be checked on site.4 To be read with relevant Engineers drawings.

Note on Internal Floor Plans All noted room areas are gross. The proposed areas and aggregate areas comply with Sustainable Urban Housing: Design Standards for New Apartments Guidelines for Planning Authorities. (December 2020)

Where bedroom areas are noted they are exclusive of any built-in storage space.

Storage is generally provided off the hallway or kitchen, and is not provided within a bedroom.
Furniture, fittings and fixtures shown on the plans are indicative.

External Finishes:

Roof:

Slate or clay/concrete tiles with solar thermal or photovoltaic panels subject to orientation and detailed design

Walls:

Selected facing brick with render where indicated on drawings with precast / stone capping or pressed metal capping to parapets

Cladding to Upper Level:

Dark metal / Dark fibre cement boarding where indicated on drawings.

Louvres:
Proprietary metal louvred doors with colour to match windows/doors where indicated on

Windows:

Aluminium framed window system

Gutters/downpipes: uPVC or aluminium

Balconies: Projecting: Toughened glazing & stainless steel handrails on precast concrete or metal frame galvanized steel base and guarding/ railing.

Entrance Canopy: Pressed or standing seam metal on Timber framing

revisions	da	te inls
description Duplex Block F	cad ref. 1:\18\1830 -	drawing no. 1830-S
Roof Plan, Section & Elevations	I:\18\1830 - Mooretown Phase 3\Planning Stage 3\Duplexes	 1830-SHD-D-6-301
	exes	revn.
job	scale 1:200 A2	
Development at Mooretown, Swords	date APL '22	
Phase 3	drawn MN	
	checked PG	
client	lı C	,
Gerard Gannon Properties	;	

CONROY CROWE KELLY ARCHITECTS
65 MERRION SQUARE DUBLIN 2
PHONE 6613990\1 FAX 6765715
e-mail info@cck.ie