


DUPLEX BLOCK H SECOND FLOOR PLAN

FIRST FLOOR PLAN

DUPLEX BLOCK H

DUPLEX BLOCK H
GROUND FLOOR PLAN

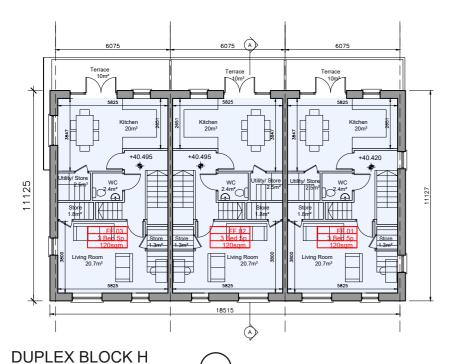




+50.005 Approx. Roof Level | +46.425 Eaves +46.425 Eaves +43.495 Second Floo +43.420 Second Floor +40.495 Ground Floor +40.420 Ground Floor +37.495 Ground Floo +37.270 Ground Floor

DUPLEX BLOCK H FRONT ELEVATION



DUPLEX BLOCK H REAR ELEVATION

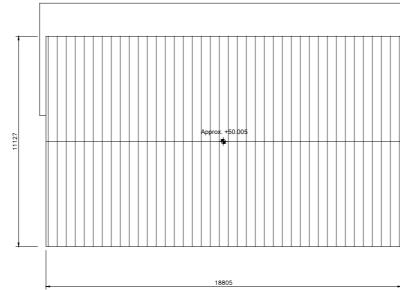


DUPLEX BLOCK H DUPLEX BLOCK H
SECOND FLOOR PLAN



DUPLEX BLOCK H SIDE ELEVATION (SOUTH)



DUPLEX BLOCK H SIDE ELEVATION (NORTH)

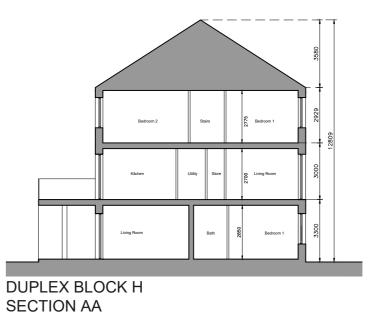

_						
	Unit Type					
	3 Bed Duplex - 5 Person					
	2 Bed Apartment - 3 Person					
	1 Bed Apartment - 2 Person					
	Block	1 Beds	2 Beds	3 Beds	Total Units	
	Н	0	2	3	5	

Do not scale this drawing.

2 Errors and omissions to be immediately notified to Architect.

All dimensions to be checked on site.

4 To be read with relevant Engineers drawings.

Note on Internal Floor Plans All noted room areas are gross. The proposed areas and aggregate areas comply with Sustainable Urban Housing: Design Standards for New Apartments Guidelines for Planning Authorities. (December 2020)

Where bedroom areas are noted they are exclusive of any built-in storage space.

Storage is generally provided off the hallway or kitchen, and is not provided within a bedroom. Furniture, fittings and fixtures shown on the plans

External Finishes:

Slate or clay/concrete tiles with solar thermal or photovoltaic panels subject to orientation and detailed design

Selected facing brick with render where indicated

on drawings with precast / stone capping or pressed metal capping to parapets

Cladding to Upper Level: Dark metal / Dark fibre cement boarding where indicated on drawings.

Proprietary metal louvred doors with colour to match windows/doors where indicated on drawings.

Aluminium framed window system

Gutters/downpipes: uPVC or aluminium

Projecting: Toughened glazing & stainless steel handrails on precast concrete or metal frame galvanized steel base and guarding/ railing.

date inls

1:200 A2

Entrance Canopy: Pressed or standing seam metal on Timber

		· -	revisions
3580			description
			Duplex Block H
	F		
	2929		Floor Plans, Section
	-	12809	& Elevations
	3000		
	8		
	3300		
	_		job

Gerard Gannon Properties

Planning SHD Stage 3

Development at

Phase 3

Mooretown, Swords

CONROY CROWE KELLY ARCHITECTS

65 MERRION SQUARE DUBLIN 2

PHONE 6613990\1 FAX 6765715 e-mail info@cck.ie



Duplex Block G