




Front Elevation

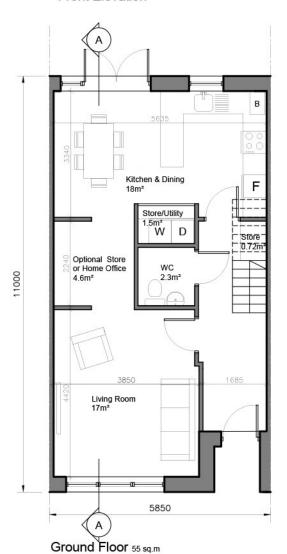

Rear Elevation

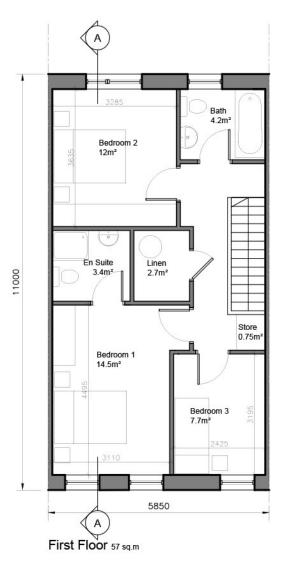

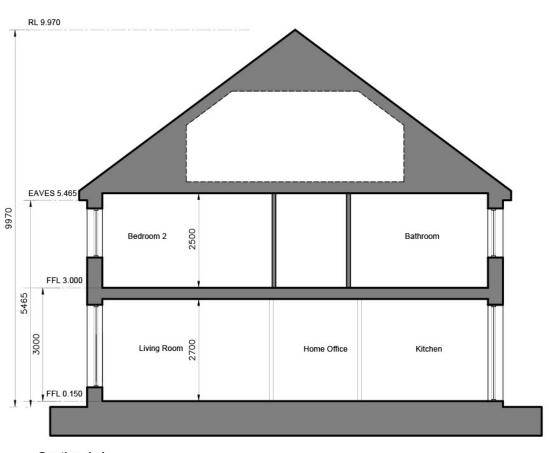

Section A-A

- C This drawing is copyright.
- 1 Do not scale this drawing. 2 Errors and omissions to be immediately
- notified to Architect.
- 3 All dimensions to be checked on site.
- 4 To be read with relevant Engineers drawings.



Refer to Site layout Plan for specific orientation of House Types.

## Notes:

- All dimensions in millimetres
   Orientation varies. See site layout
- plan.
  3. This Housetype may be handed.
  See site layout plan.
  4. For proposed finished floor levels please refer to proposed site layout drawing.

## External Finishes:

Roof: Clay or concrete tiles with solar thermal or photovoltaic panels subject to orientation and detailed design

Walls: Painted render finish and/or selected facing brick

Windows: uPVC

Gutters/downpipes:uPVC

Front Door: Selected coloured composite or painted timber door with fanlight and/or sidelight and/or glazed light in leaf

Front Door Canopy: Pressed or standing seam metal on Timber framing

3-bed/5 person, 2 storey:		FCC Min.
Agg. Living	35	34
Agg. Bedrooms	34.3	32
Storage	5.6	5

revisions	date inls
description	cad
House Type A	1830- ref. manso:
Plans, Section	SHC
& Elevations	)-H-101 Phase 3Planning Stage 3Housed
	pes revn.

job	scale
Development at Mooretown, Swords Phase 3	1:100 A3
	date
	APL '22
	drawn
	AL/MN
	checked
	PG

Gerard Gannon Properties

Planning SHD Stage 3

CONROY CROWE KELLY ARCHITECTS

65 MERRION SQUARE DUBLIN 2

PHONE 6613990\1 FAX 6765715 e-mail info@cck.ie