


9615


Front Elevation

Ground Floor 57.5 sq.m

Rear Elevation

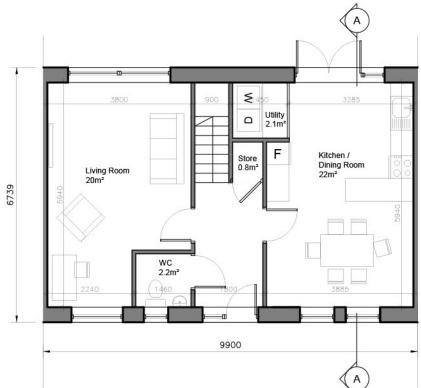

First Floor 57.5 sq.m

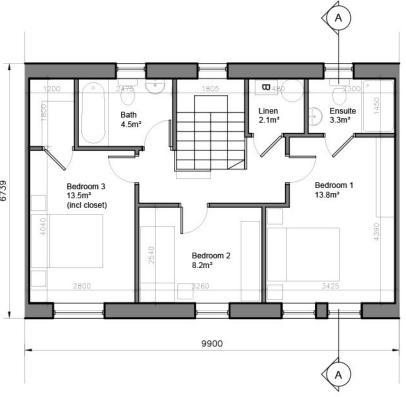



Section a-a

- C This drawing is copyright.
- 1 Do not scale this drawing. 2 Errors and omissions to be immediately
- notified to Architect.
- 3 All dimensions to be checked on site.
- 4 To be read with relevant Engineers drawings.



Refer to Site layout Plan for specific orientation of House Types.

Notes:

- All dimensions in millimetres Orientation varies. See site layout

- Offernation varies. So and hyperplan.
 This Housetype may be handed. See site layout plan.
 For proposed finished floor levels please refer to proposed site layout drawing.

External Finishes:

Roof: Clay or concrete tiles with solar thermal or photovoltaic panels subject to orientation and detailed design

Walls: Painted render finish and/or selected facing brick

Windows: uPVC

Gutters/downpipes:uPVC

Front Door: Selected coloured composite or painted timber door with fanlight and/or sidelight and/or glazed light in leaf

Front Door Canopy: Pressed or standing seam metal on Timber framing

3-bed/5 person, 2 storey:		FCC Mir
Agg. Living	44	34
Agg. Bedrooms	35.5	32
Storage	5	5

revisions	date inle
description	cad r
House Type C	1 2 2
Plans, Section & Elevations	830-SHD-H-106 11981930-Noovelous Phase 9Parting Stage 9Hb
	edypes
ob	scale
S	1:100 A3

ob		
	1:100 A3	
Development at	date	
Mooretown, Swords	APL '22	
Phase 3	drawn	
	AL/MN	
	checked	
	PG	

Gerard Gannon Properties

Planning SHD Stage 3

CONROY CROWE KELLY ARCHITECTS

65 MERRION SQUARE DUBLIN 2

PHONE 6613990\1 FAX 6765715 e-mail imfo@cck.ie