



Ground Floor 58 sq.m



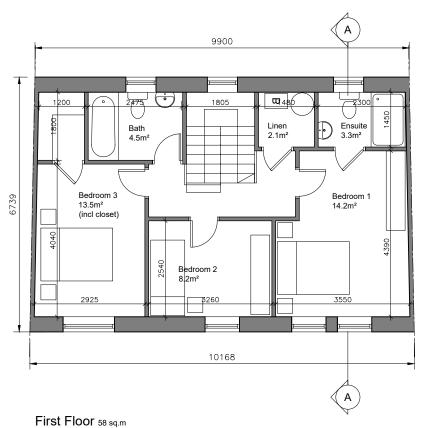

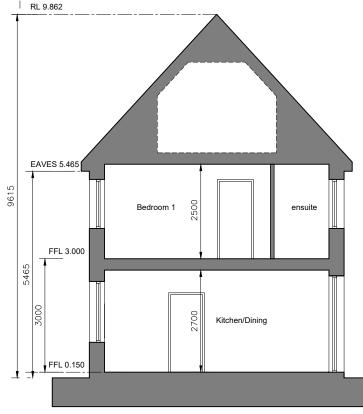

Section a-a

C This drawing is copyright.

- Do not scale this drawing. 2 Errors and omissions to be immediately
- notified to Architect.
- 4 To be read with relevant Engineers drawings.



specific orientation of House Types.

- All dimensions in millimetres Orientation varies. See site layout
- plan.
 3. This Housetype may be handed. See site layout plan.
 4. For proposed finished floor levels please refer to proposed site layout drawing.

External Finishes:

Roof: Clay or concrete tiles with solar thermal or photovoltaic panels subject to orientation and detailed design

Walls: Painted render finish and/or selected facing brick

Windows: uPVC

Gutters/downpipes:uPVC

Front Door: Selected coloured composite or painted timber door with fanlight and/or sidelight and/or glazed light in leaf

Front Door Canopy: Pressed or standing seam metal on Timber framing

3-bed/5 person, 2 storey:		FCC Min
Agg. Living	42	34
Agg. Bedrooms	35.5	32
Storage	5	5

revisions	da	te inls
description House Type CX Plans, Section & Elevations	cad ref. h18/18/30 - Moorelown Phase 3/Planning Stage 3/Houselype	drawing no. 1830-SHD-H-110
		revn.
job	sca 1:1	ale 100 A3
Development at Mooretown, Swords	date APL '22	
Phase 3	drawn AL/MN	

Gerard Gannon Properties

Planning SHD Stage 3

CONROY CROWE KELLY ARCHITECTS

65 MERRION SQUARE DUBLIN 2

PHONE 6613990\1 FAX 6765715 e-mail info@cck.ie