




Front Elevation




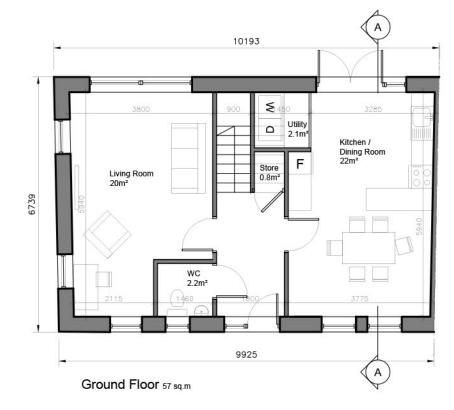

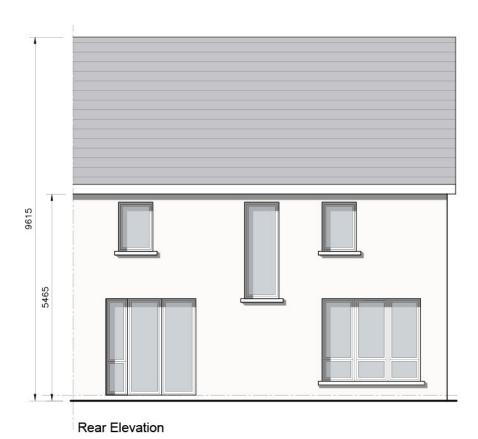

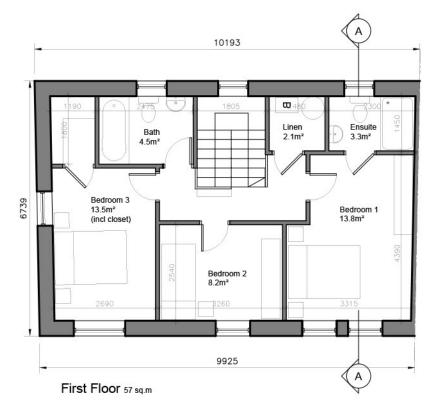

Gable Elevation

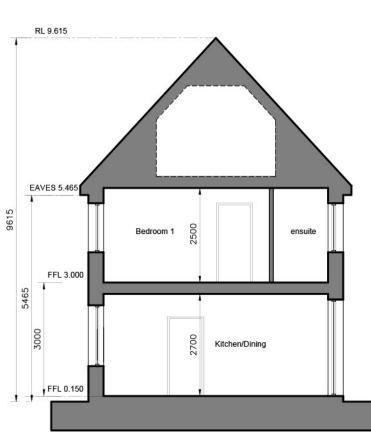

- C This drawing is copyright.
- 1 Do not scale this drawing. 2 Errors and omissions to be immediate
- notified to Architect.
- 3 All dimensions to be checked on site.
- 4 To be read with relevant Engineers drawings.



Refer to Site layout Plan for specific orientation of House Types.

Notes:

- All dimensions in millimetres Orientation varies. See site layout
- plan.
 3. This Housetype may be handed.
 See site layout plan.
 4. For proposed finished floor levels please refer to proposed site layout drawing.

External Finishes:

Roof: Clay or concrete tiles with solar thermal or photovoltaic panels subject to orientation and detailed design

Walls: Painted render finish and/or selected facing brick

Windows: uPVC

Front Door: Selected coloured composite or painted timber door with fanlight and/or sidelight and/or glazed light in leaf

Front Door Canopy: Pressed or standing seam metal on Timber framing

3-bed/5 person, 2	storey:	FCC Min.
Agg. Living	42	34
Agg. Bedrooms	35.5	32
Storage	5	5

revisions	da	date inls	
description House Type CZ1 Plans, Section & Elevations	cad ref. L181830 - Mooretown Phase 3/Parning Stage 3/House	drawing no. 1830-SHD-H-127	
job Development at Mooretown, Swords	scale 1:100 A3 date APL '22		
Phase 3	drawn AL/MN checked		

Gerard Gannon Properties

Planning SHD Stage 3

CONROY CROWE KELLY ARCHITECTS

65 MERRION SQUARE DUBLIN 2

PHONE 6613990\1 FAX 6765715 e-mail imfo@cck.ie