

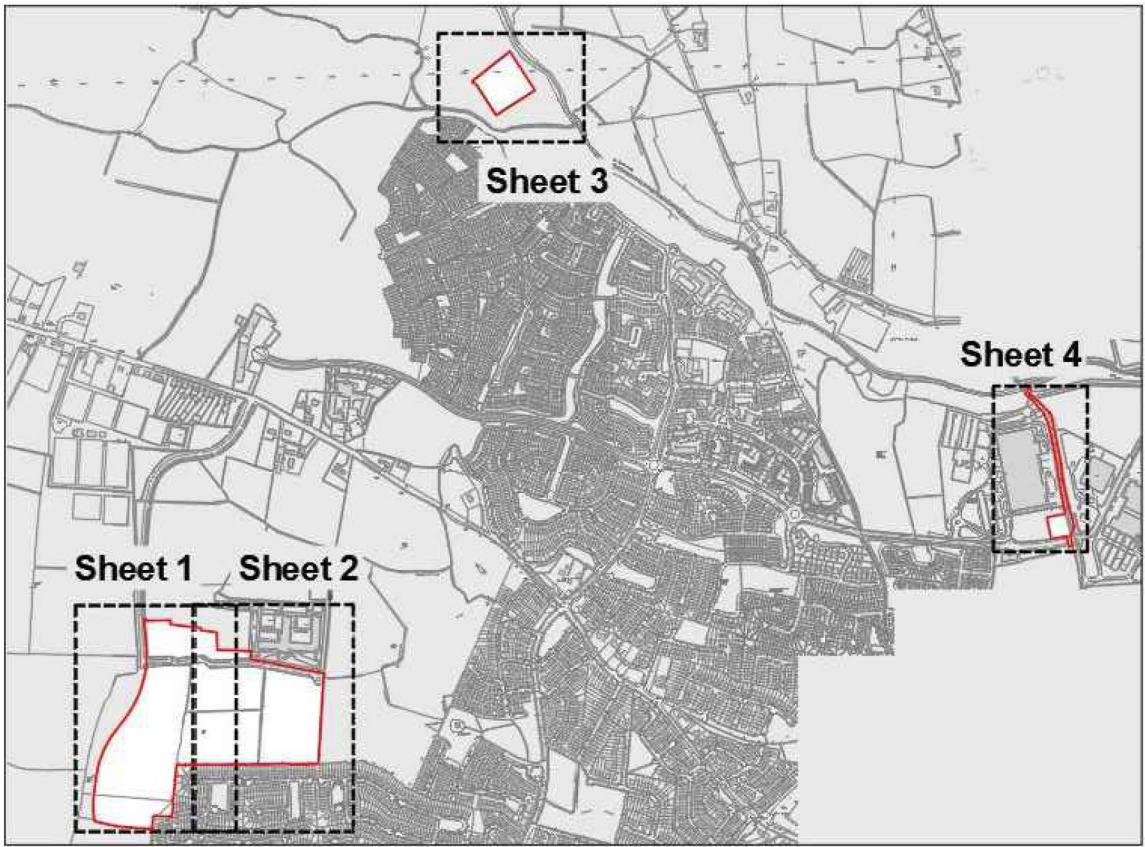


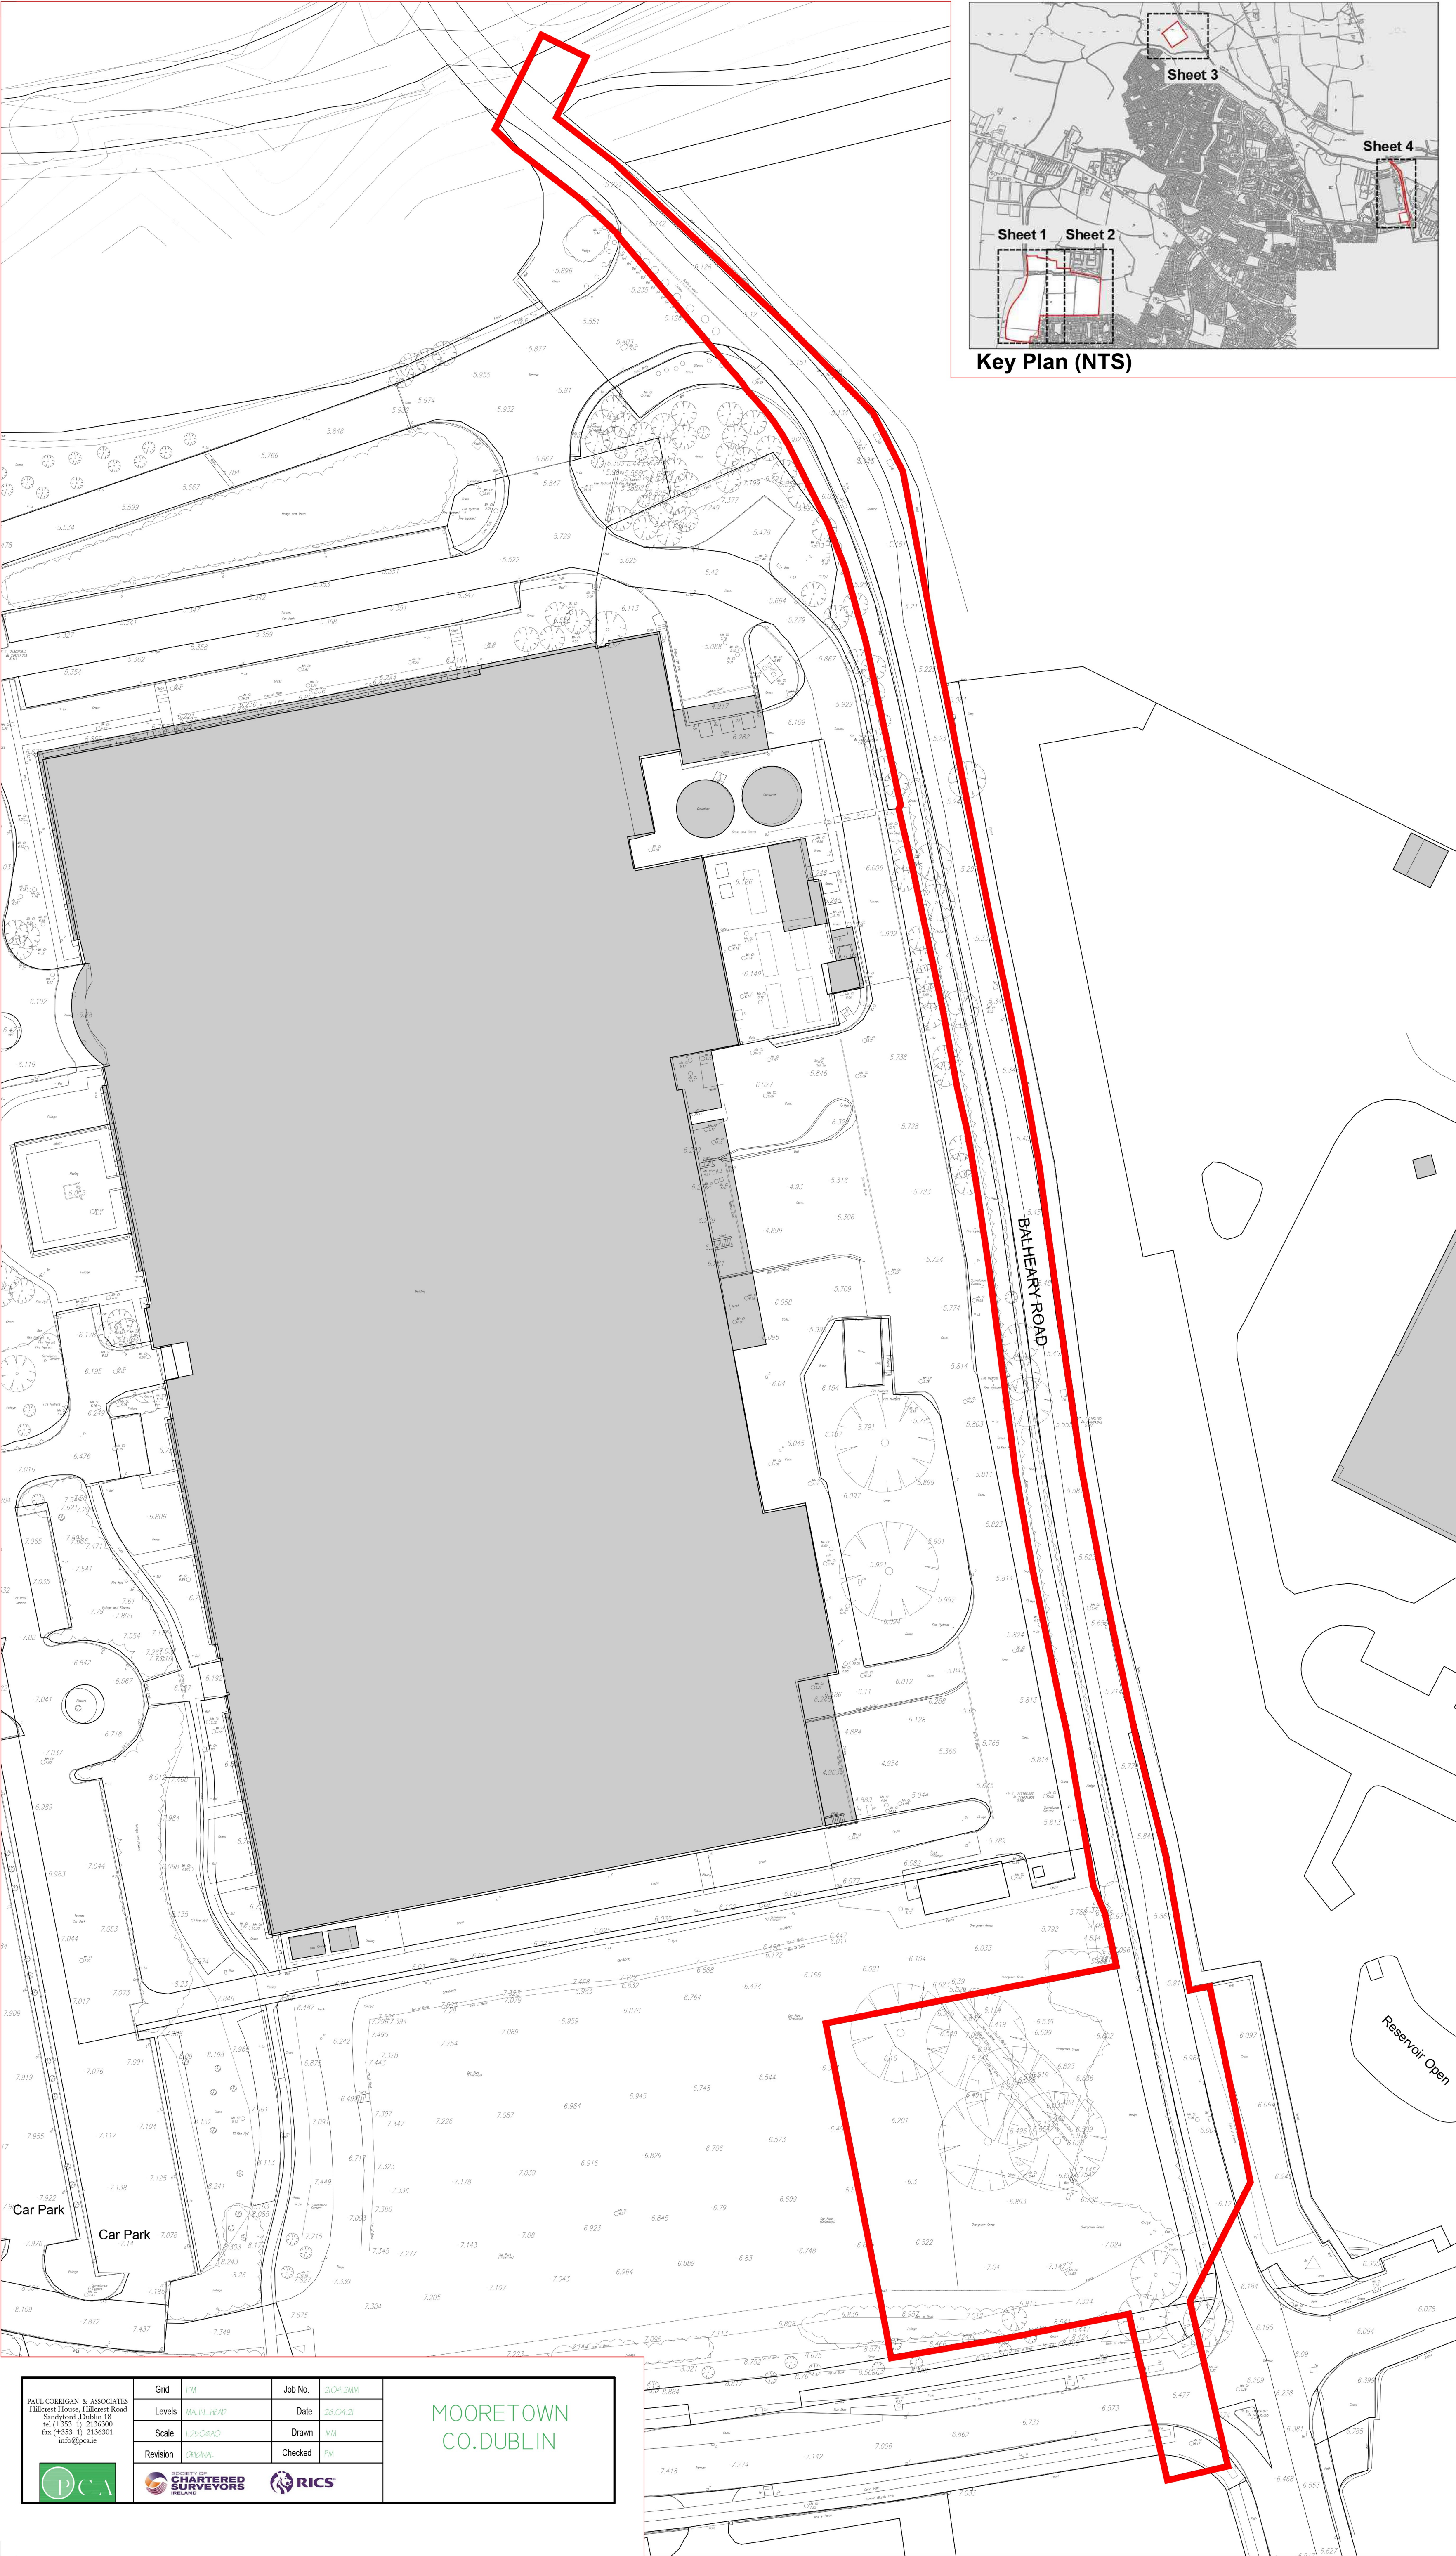

Key Plan (NTS)

- © This drawing is copyright.
1 Do not scale this drawing.
2 Errors and omissions to be immediately notified to Architect.
3 All dimensions to be checked on site.
4 To be read with relevant Engineers drawings.

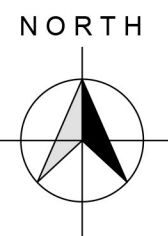

© Ordnance Survey Ireland and
Government of Ireland
Licence No. CYAL50248313

Map Sheets
1:1,000 | 2925-17
1:1,000 | 2925-18
1:1,000 | 2925-19
1:1,000 | 2925-21
1:2,500 | 2925-A
1:2,500 | 2925-C
1:2,500 | 2924-D
1:2,500 | 2925-D

Extraction Dates:
October 2015
March 2021
August 2021

revisions	date	inls
description		
Existing Site Survey Sheet 4 of 4		
job		
Development at Mooretown, Swords Phase 3		
client		
Gerard Gannon Properties		
issue		
Planning SHD Stage 3		
drawing no.		
1830-SHD-S-113		
scale		
1:500 A1		
date		
MAR '22		
drawn		
PG/KL		
checked		
PG		
CONROY CROWE KELLY ARCHITECTS 65 MERRION SQUARE DUBLIN 2 PHONE 6613990\1 FAX 6765715 E-MAIL info@ccck.ie		