


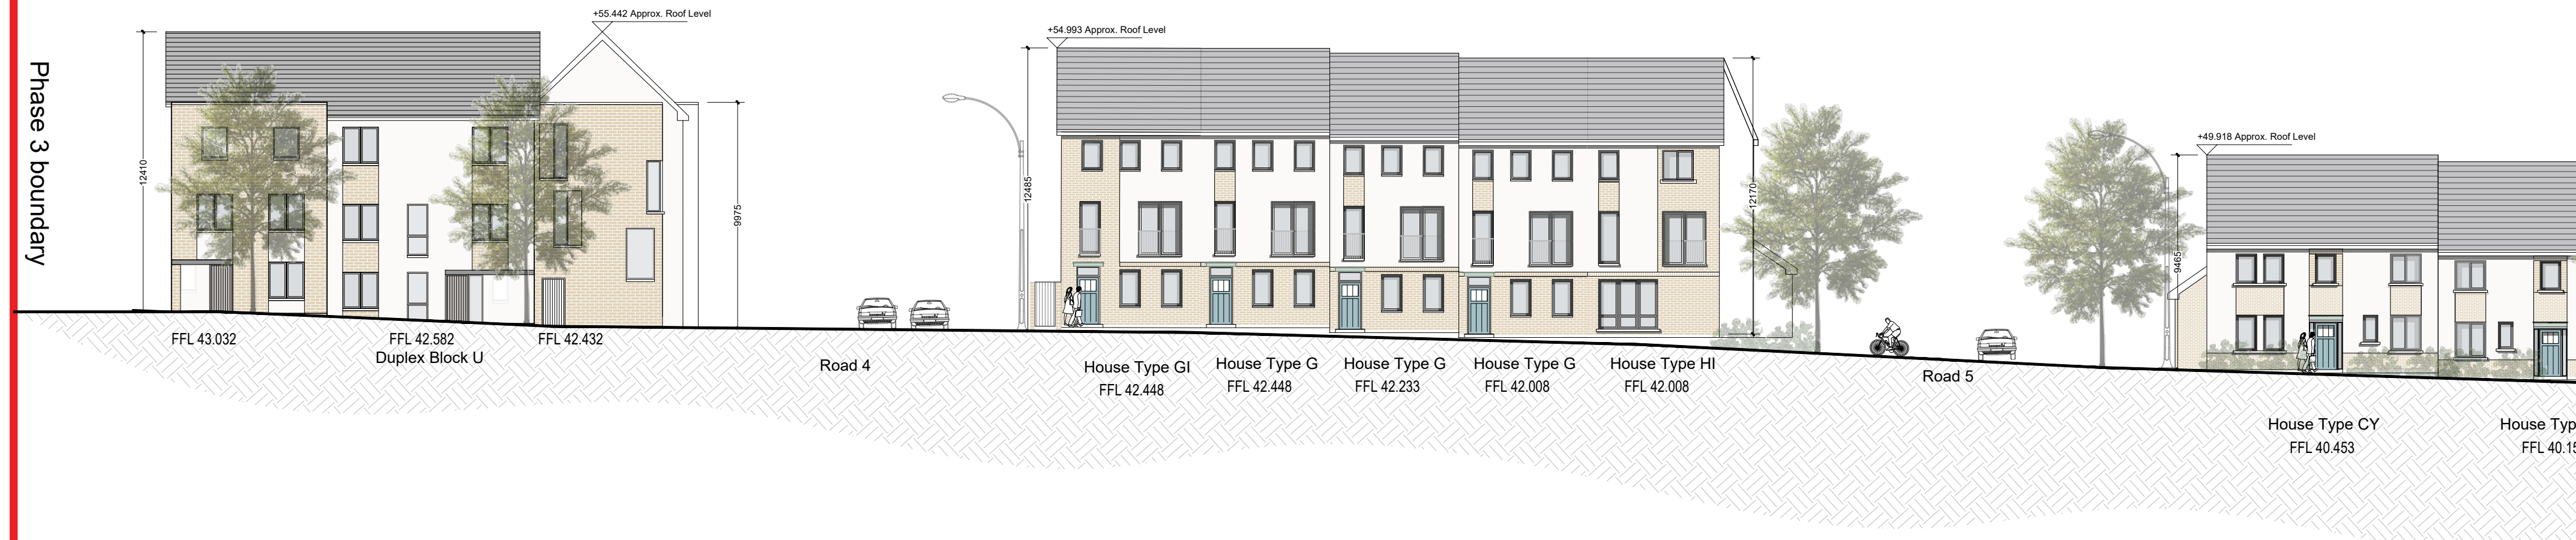

CONTIGUOUS ELEVATION N - Looking West



CONTIGUOUS ELEVATION N - Continued



CONTIGUOUS ELEVATION N - Continued



KEYPLAN (NTS)

<