



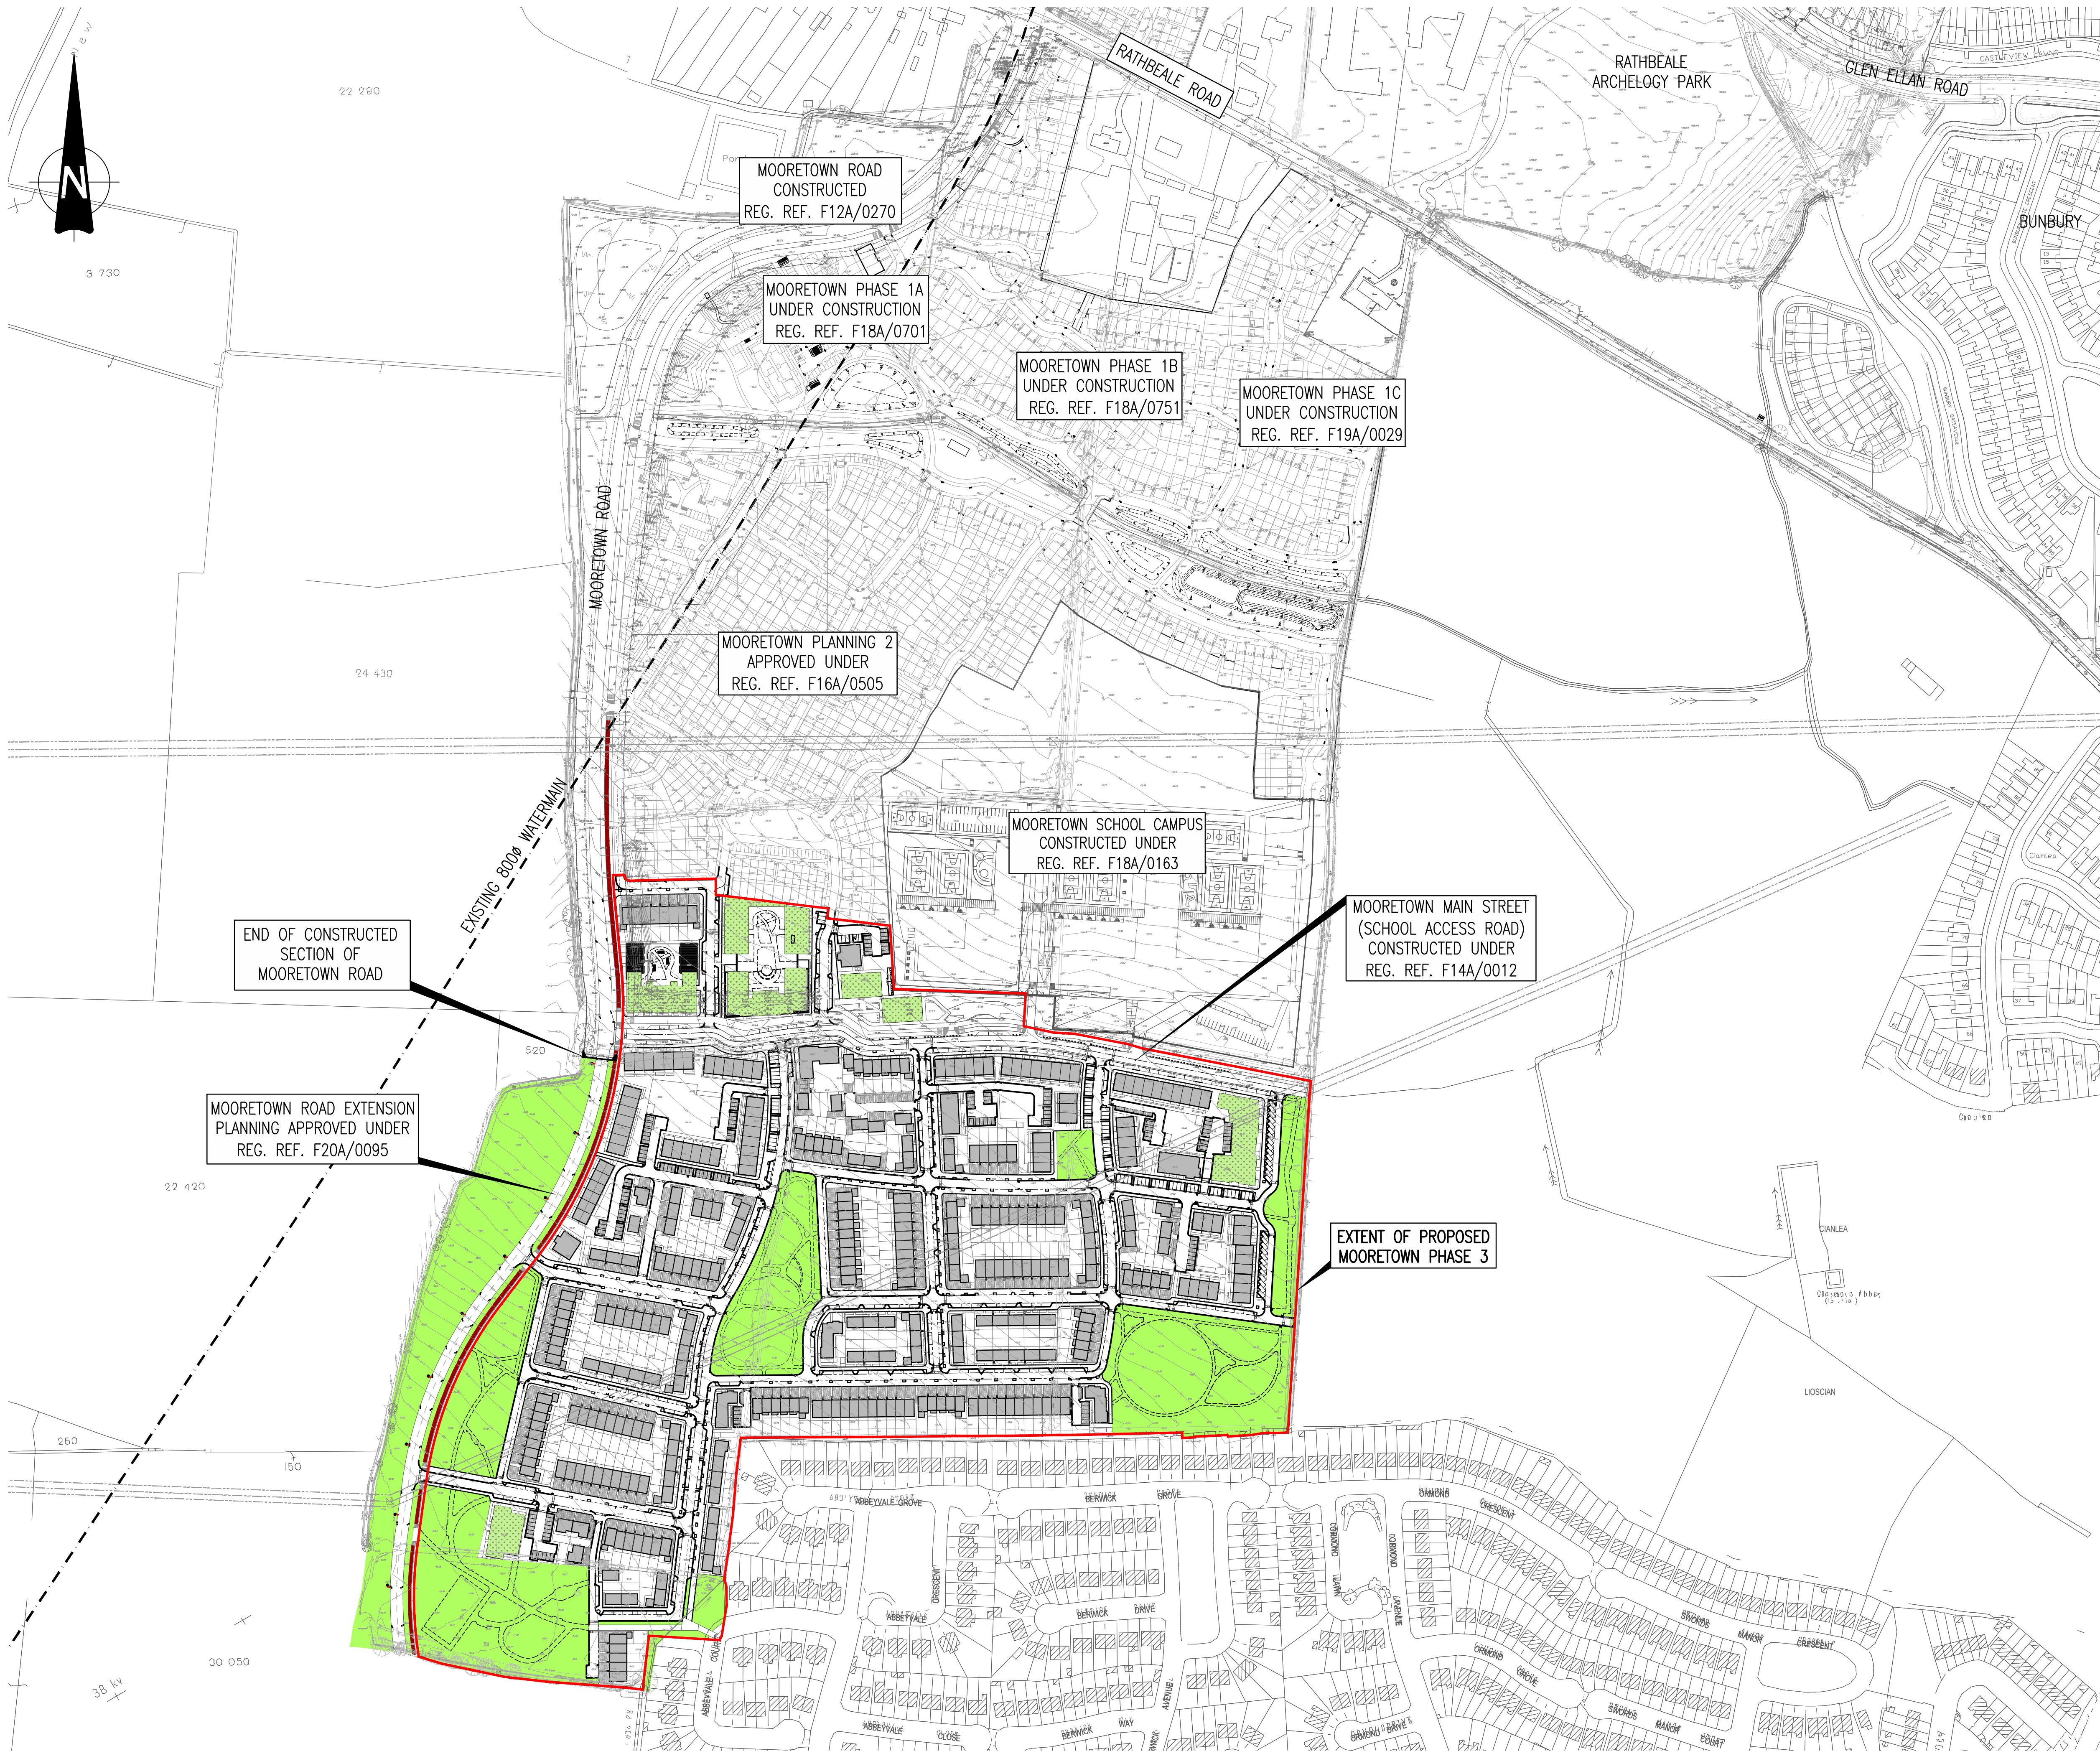

NOTES:

- DO NOT SCALE. USE FIGURED DIMENSIONS ONLY.
- THIS DRAWING IS TO BE READ IN CONJUNCTION WITH ALL OTHER RELEVANT ARCHITECTURAL AND ENGINEERING DRAWINGS.

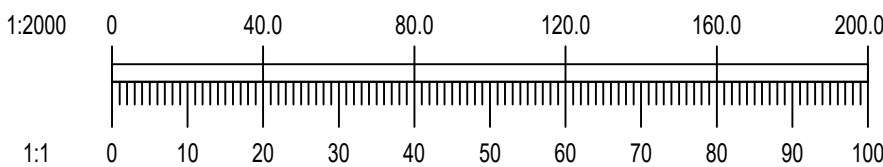

| Ordnance Survey Ireland Licence No. EN 0006021<br>© Ordnance Survey Ireland/Government of Ireland. |          |                      |  |  |          |
|---|----------|----------------------|--|--|----------|
| A                                                                                                  | 12/04/22 | FINAL SHD SUBMISSION |  |  | MS MD    |
|   |          |                      |  |  | DRN APPD |
| REV.                                                                                               | DATE     | AMENDMENT            |  |  |          |

STATUS **PLANNING**

**Waterman Moylan**  
Engineering Consultants  
BLOCK S, EASTPOINT BUSINESS PARK, ALFIE BYRNE ROAD,  
DUBLIN D03 K7W7 IRELAND.  
Tel: (01) 664 8900 Fax: (01) 661 3618  
Email: info@waterman-moylan.ie www.waterman-moylan.ie

CLIENT **GERARD GANNON PROPERTIES**  
ARCHITECT **CONROY CROWE KELLY ARCHITECTS**

PROJECT **PHASE 3,  
MOORETOWN**

TITLE **SITE LAYOUT**

|                      |                   |                   |                   |
|----------------------|-------------------|-------------------|-------------------|
| DRAWN<br>MS          | DESIGNED<br>RM    | APPROVED<br>MD    | DATE<br>JULY 2021 |
| SCALE<br>1:2000 @ A1 | JOB NO.<br>21-011 | DRG. NO.<br>P1000 | REVISION<br>A     |

© 2018. This drawing is copyright. No part of this document may be re-produced or transmitted in any form or stored in any retrieval system of any nature without the written permission of the consulting engineer or copyright holder except as agreed for use on the project for which the document was originally issued.