

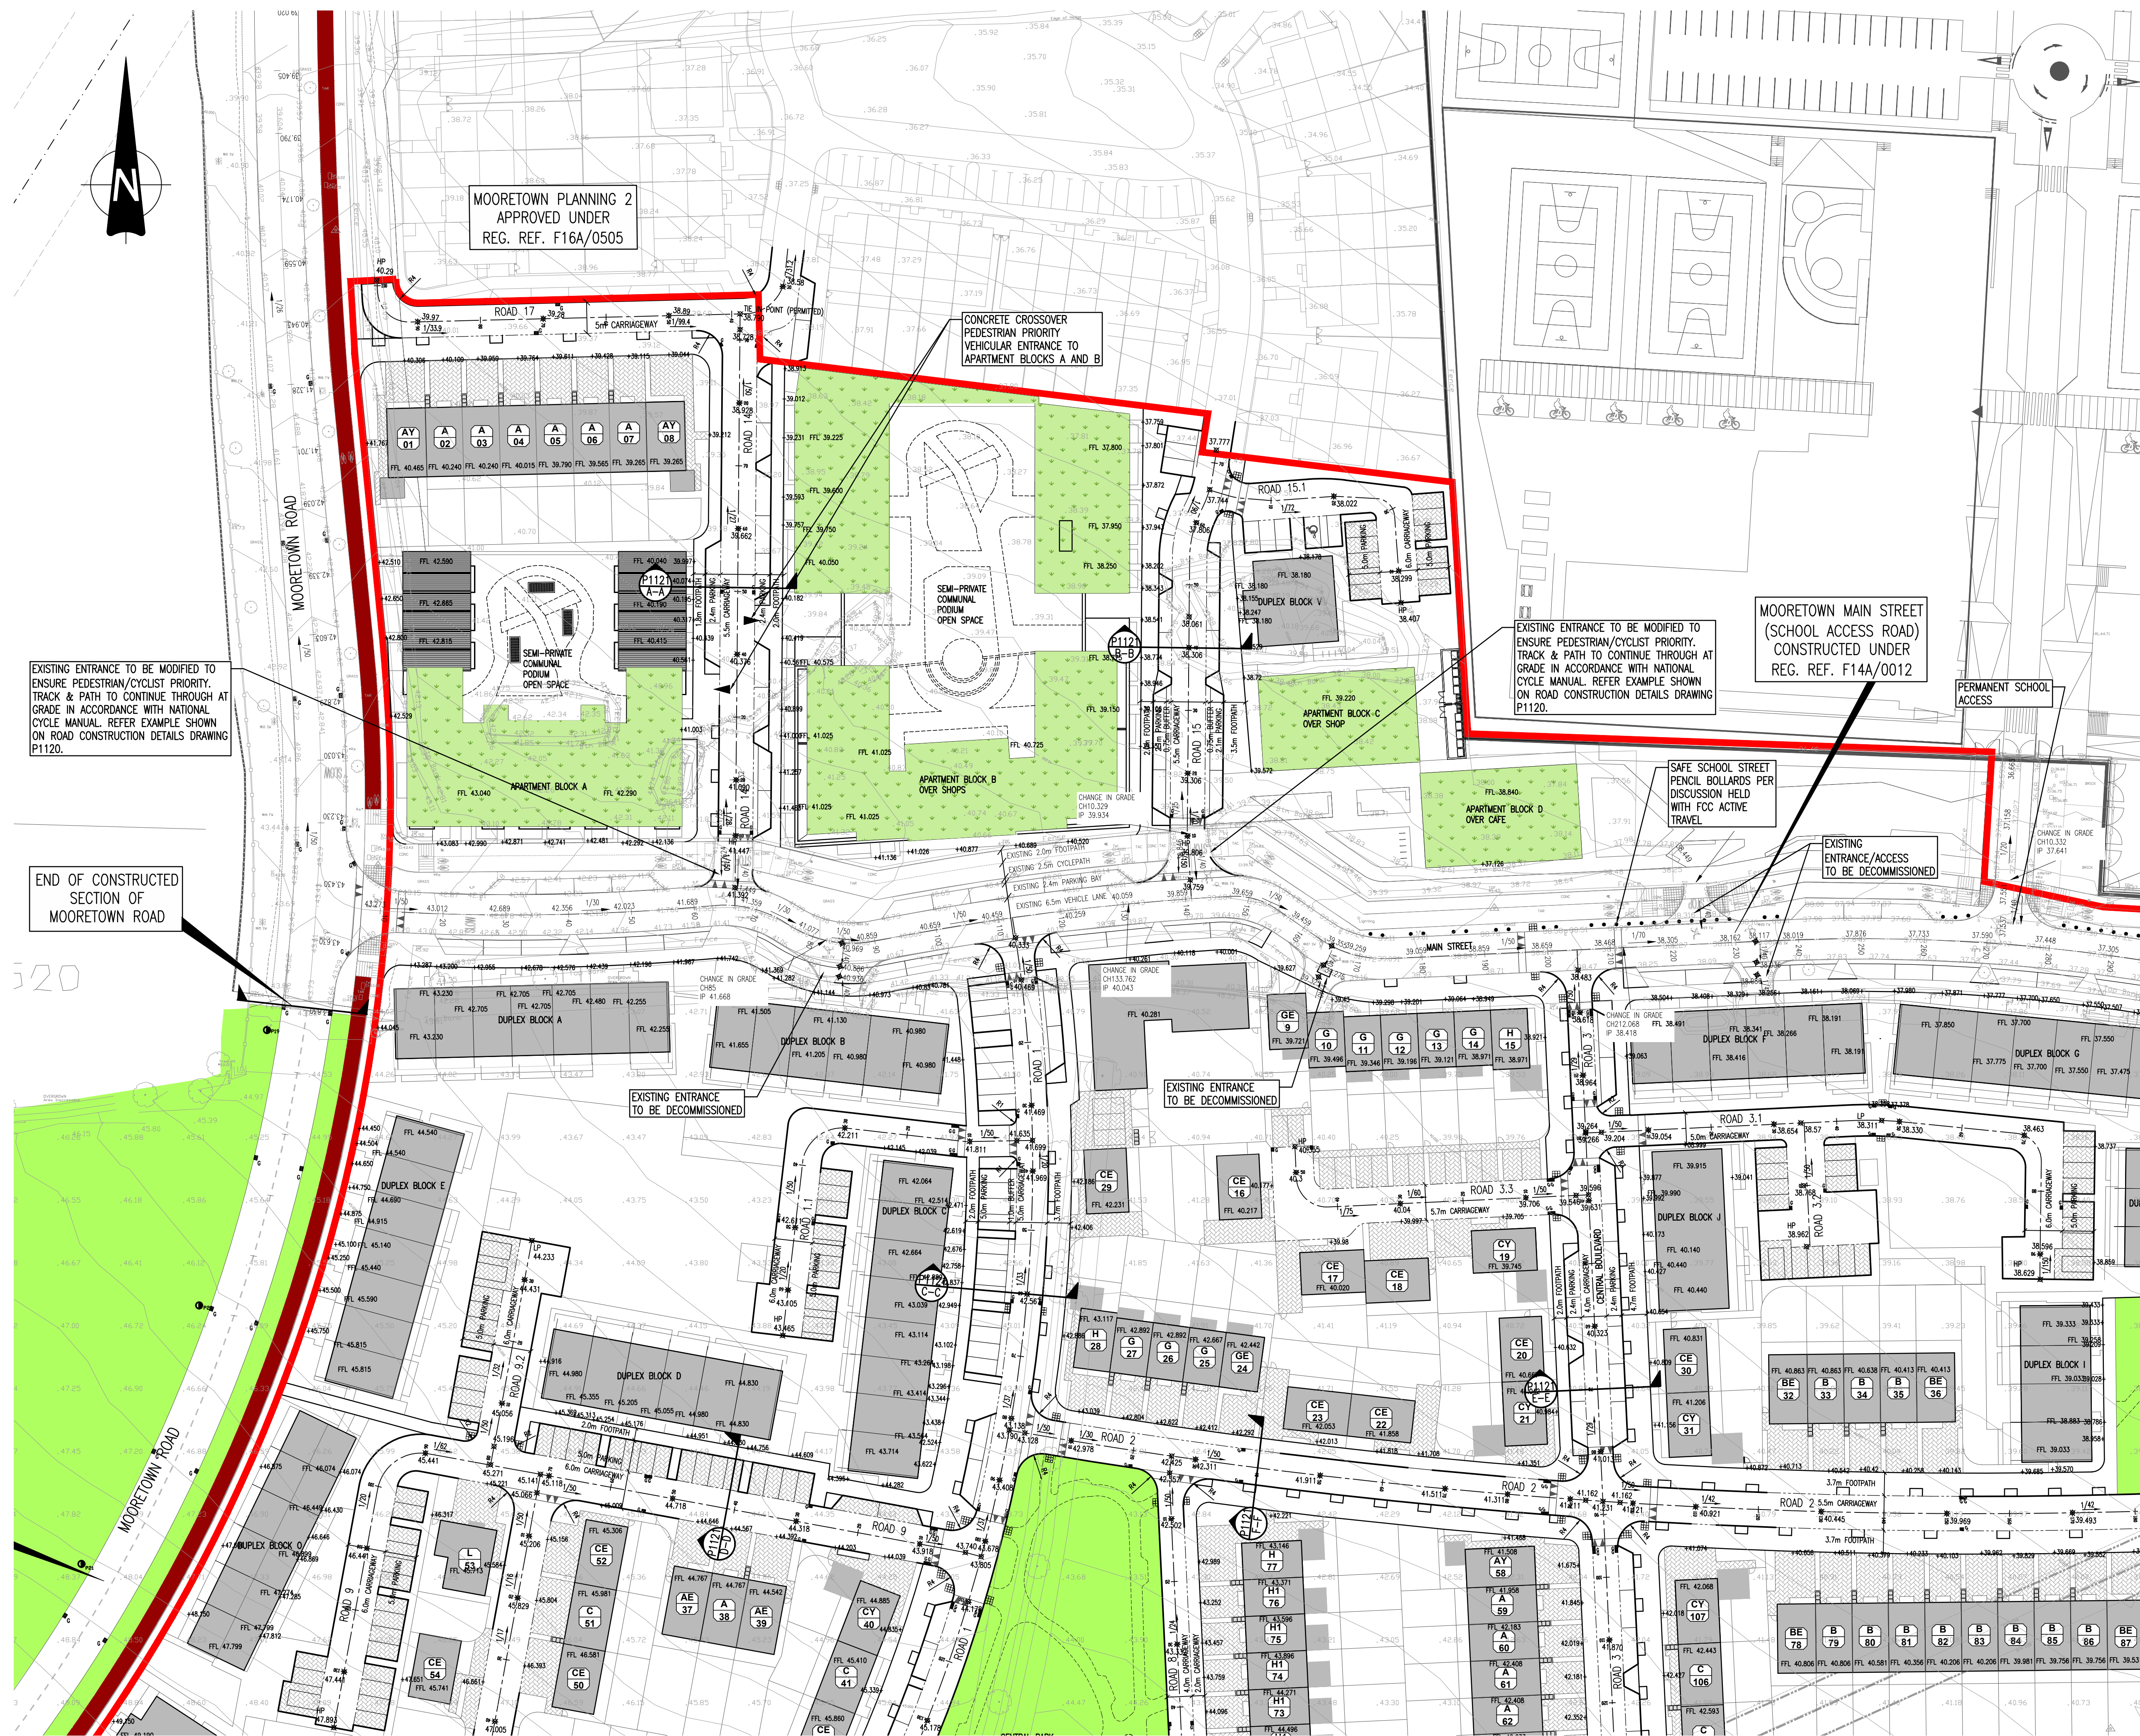


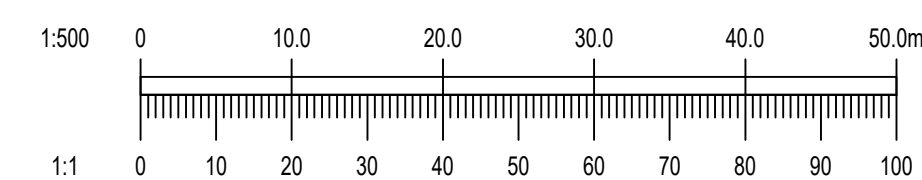

- NOTES:
- DO NOT SCALE. USE FIGURED DIMENSIONS ONLY.
 - THIS DRAWING IS TO BE READ IN CONJUNCTION WITH ALL OTHER RELEVANT ARCHITECTURAL AND ENGINEERING DRAWINGS.

- LEGEND**
- PROPOSED 125mm KERB
 - PROPOSED 25mm KERB
 - PROPOSED BACK OF FOOTPATH
 - CENTER LINE WITH CHAINAGE
 - FINISHED ROAD LEVELS
 - ROAD GRADIENT
 - PROPOSED GULLY

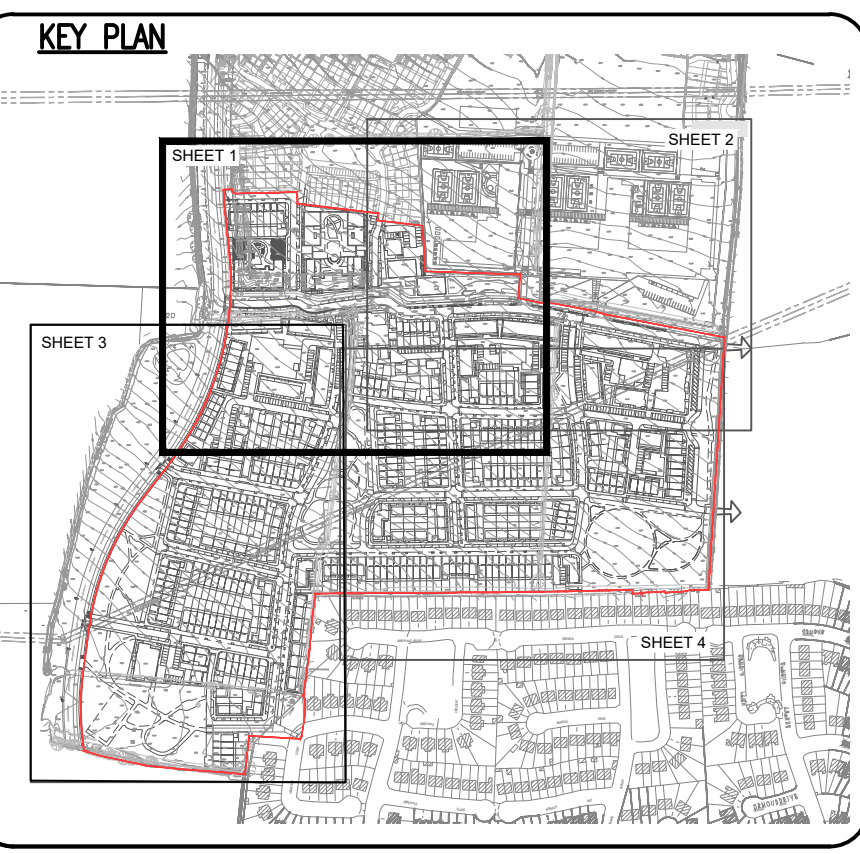

Ordnance Survey Ireland Licence No. EN 0006021 © Ordnance Survey Ireland/Government of Ireland.			
A	12/04/22	FINAL SHD SUBMISSION	MS MD
REV.	DATE	AMENDMENT	DRN APPD

STATUS **PLANNING**

Waterman Moylan
Engineering Consultants

BLOCK S, EASTPOINT BUSINESS PARK, ALFIE BYRNE ROAD,
DUBLIN D03 K7W7 IRELAND.
Tel: (01) 664 8900 Fax: (01) 661 3618
Email: info@waterman-moylan.ie www.waterman-moylan.ie

CLIENT **GERARD GANNON PROPERTIES**

ARCHITECT **CONROY CROWE KELLY ARCHITECTS**

PROJECT **PHASE 3, MOORETOWN**

TITLE **ROAD LAYOUT SHEET 1 OF 4**

DRAWN MS	DESIGNED RM	APPROVED MD	DATE JULY 2021
SCALE 1:500 @ A1	JOB NO. 21-011	DRG. NO. P1101	REVISION A