




NOTES:

- DO NOT SCALE. USE FIGURED DIMENSIONS ONLY.
- THIS DRAWING IS TO BE READ IN CONJUNCTION WITH ALL OTHER RELEVANT ARCHITECTURAL AND ENGINEERING DRAWINGS.

LEGEND:

Phoenix 2 High Capacity Twin Pack 15 (with Elite 2 6x2ML chassis)	
Refuse Vehicle	9.040m
Overall Length	2.500m
Overall Width	3.200m
Overall Body Height	0.410m
Track Width	2.500m
Lock-to-lock time	4.00s
Curb to Curb Turning Radius	7.800m

Note: Forward Swept Path Analysis
Shown in Red. Reverse in Blue
Kerblines in Green

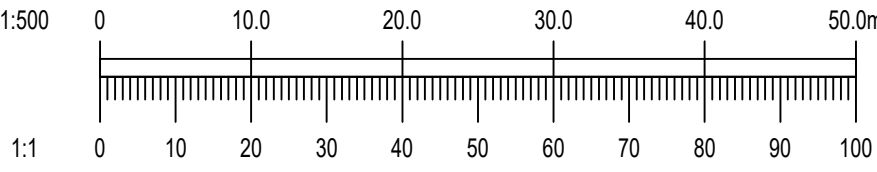

Ordnance Survey Ireland Licence No. EN 0006021
© Ordnance Survey Ireland/Government of Ireland.

A	12/04/22	FINAL SHD SUBMISSION	MS	MD
REV.	DATE	AMENDMENT	DRN	APPD

STATUS **PLANNING**

Waterman Moylan
Engineering Consultants
BLOCK S, EASTPOINT BUSINESS PARK, ALFIE BYRNE ROAD,
DUBLIN D03 H3F4 IRELAND.
Tel: (01) 664 8900 Fax: (01) 961 3618
Email: info@waterman-moylan.ie www.waterman-moylan.ie

CLIENT **GERARD GANNON PROPERTIES**
ARCHITECT **CONROY CROWE KELLY ARCHITECTS**

PROJECT **PHASE 3,
MOORETOWN**

TITLE **SWEPT PATH LAYOUT
FOR REFUSE VEHICLE**

DRAWN PJD	DESIGNED RM	APPROVED MD	DATE APRIL 2021
SCALE 1:1000 @ A1	JOB NO. 21-011	DRG. NO. P1110	REVISION A

© 2021. This drawing is copyright. No part of this document may be re-produced or transmitted in any form or stored in any retrieval system of any nature without the written permission of the consulting engineer in copyright. Under no circumstances shall the drawing be used for any other project without the written permission of the consulting engineer. The drawing is the property of the consulting engineer and shall remain their property. The drawing is the property of the consulting engineer and shall remain their property.