

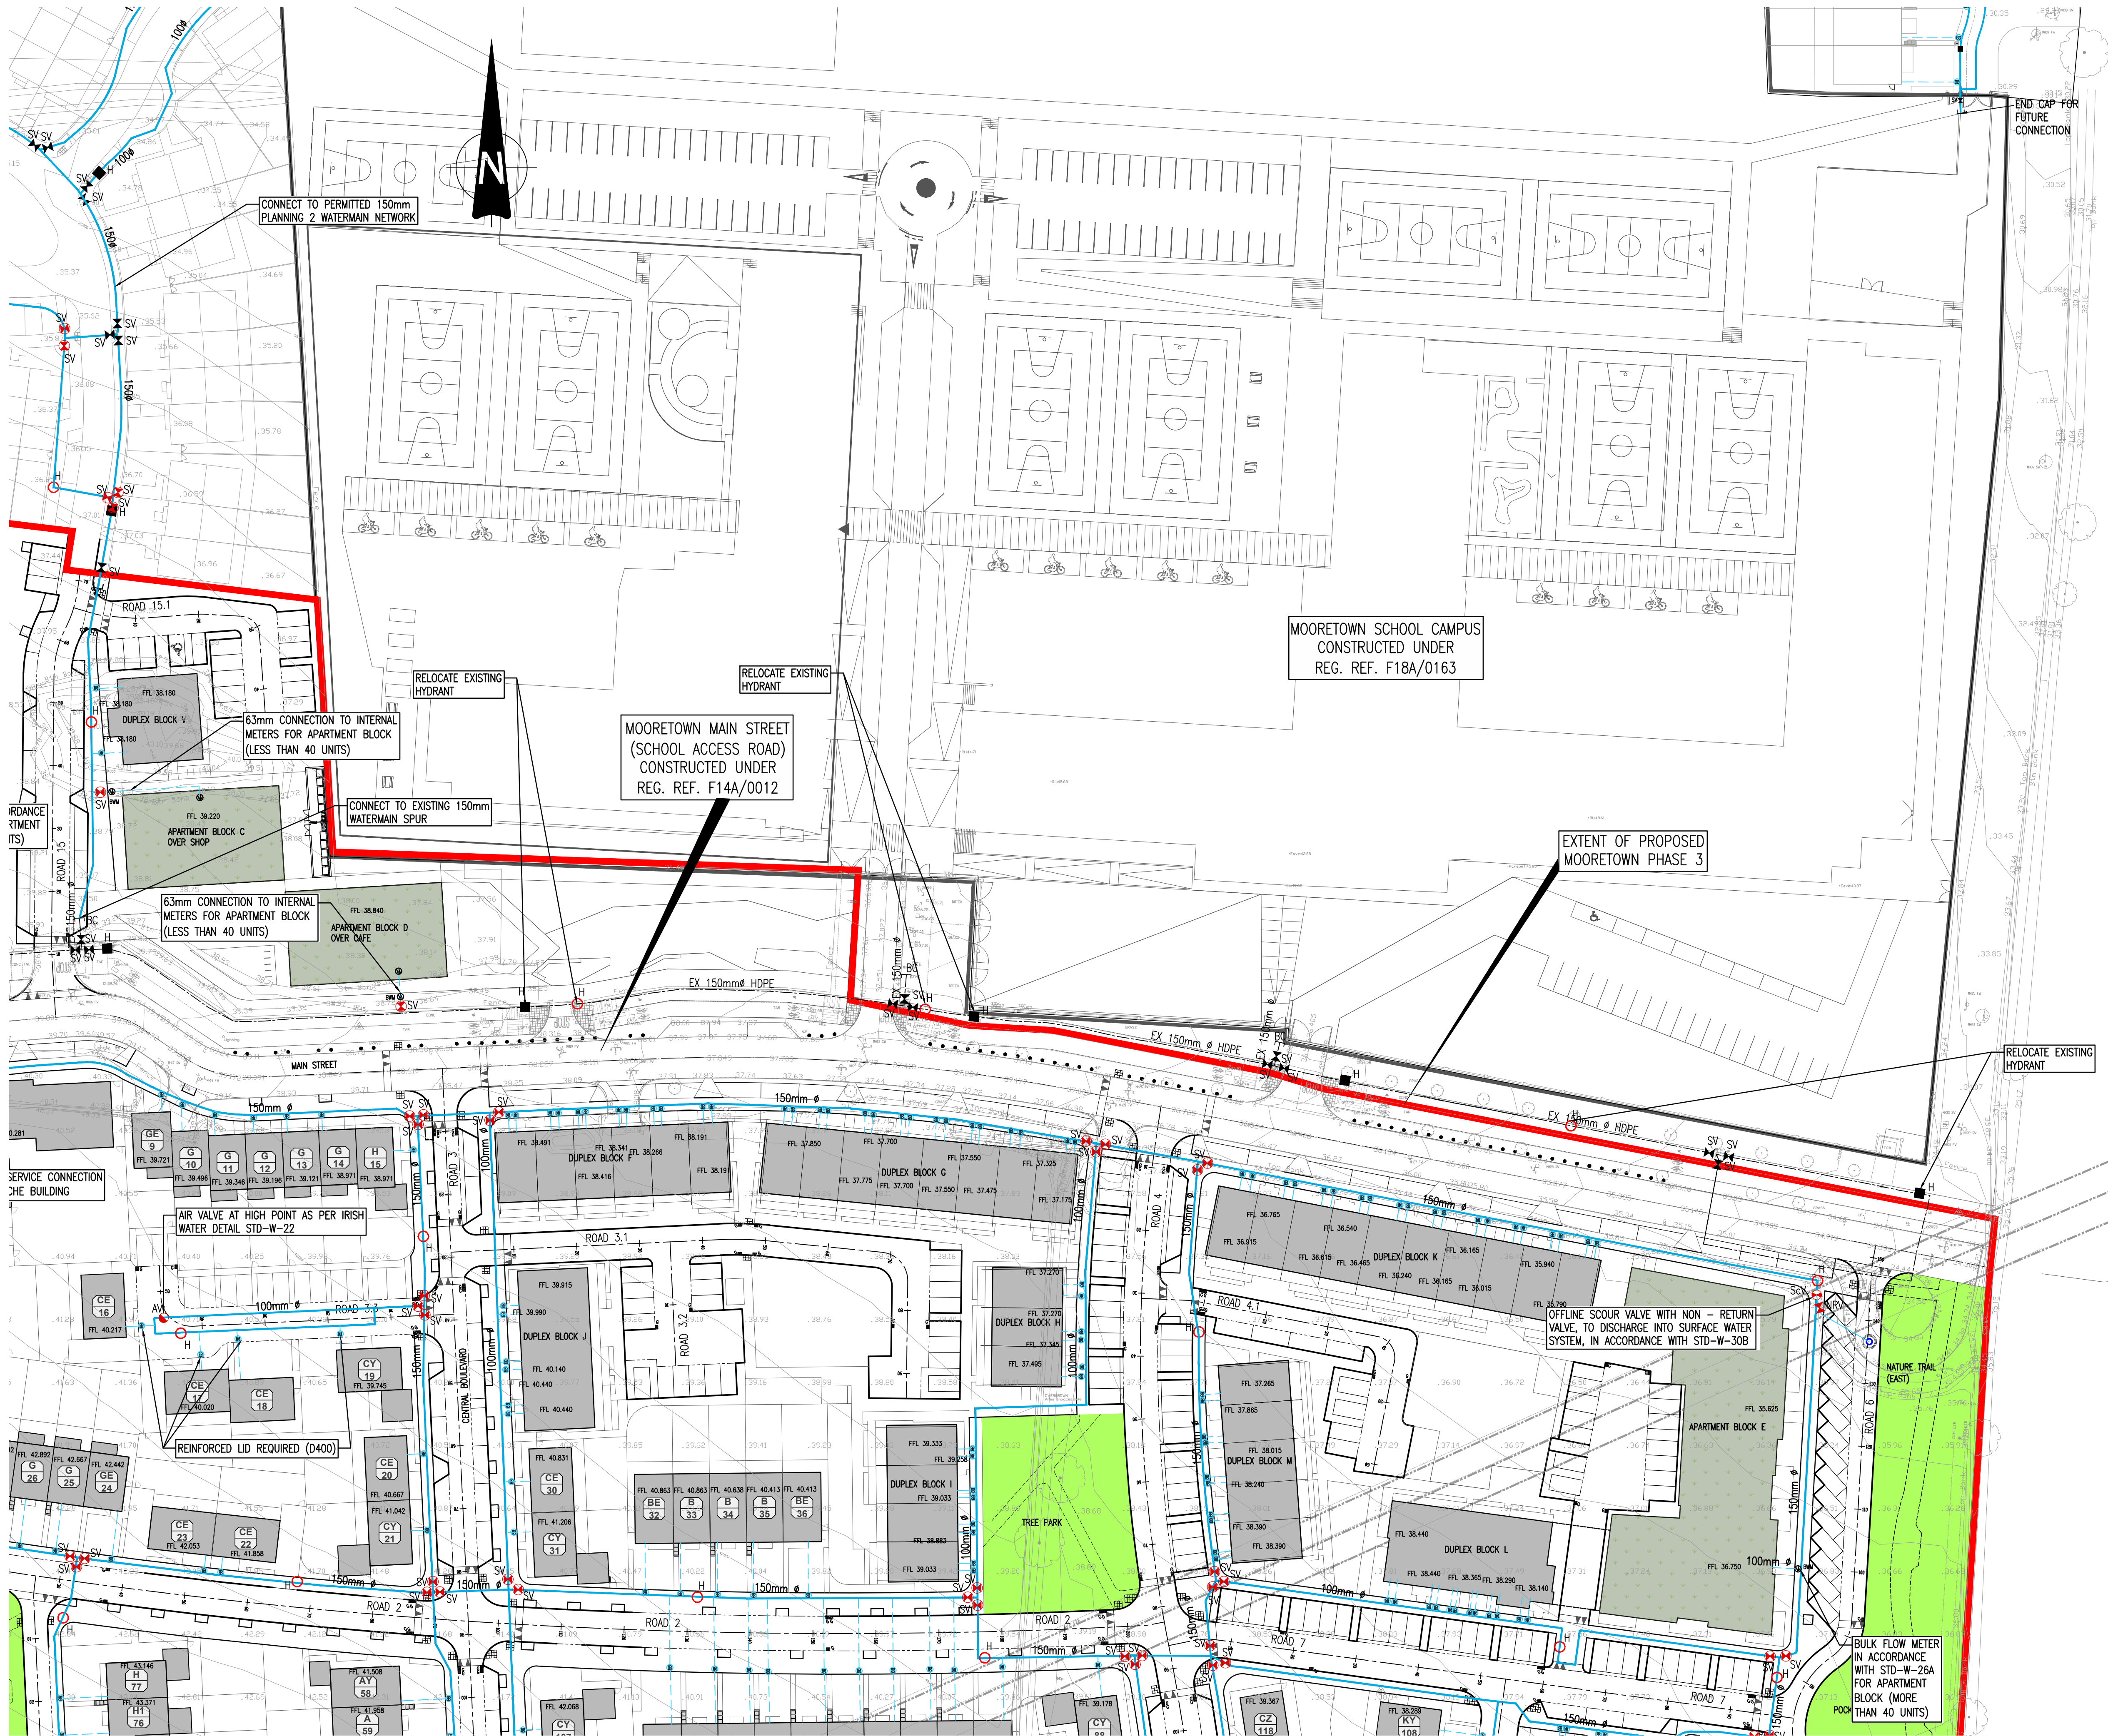


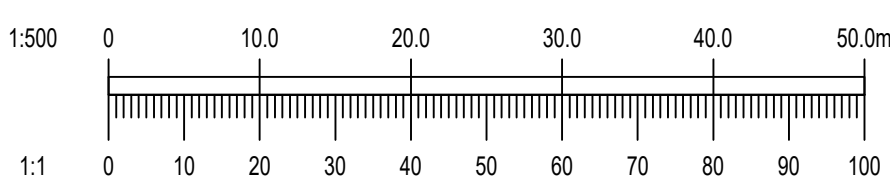

- NOTES:
- DO NOT SCALE. USE FIGURED DIMENSIONS ONLY.
 - THIS DRAWING IS TO BE READ IN CONJUNCTION WITH ALL OTHER RELEVANT ARCHITECTURAL AND ENGINEERING DRAWINGS.

LEGEND

XXXmm ϕ	PROPOSED HDPE WATERMAIN WITH PIPE SIZE
SV	PROPOSED SLUICE VALVE
H	PROPOSED HYDRANT
AV	PROPOSED AIRVALVE
ScV	PROPOSED SCOUR VALVE
XXXmm ϕ	PROPOSED BOUNDARY BOX AND CONNECTION
XXXmm ϕ	EXISTING WATERMAIN WITH PIPE SIZE

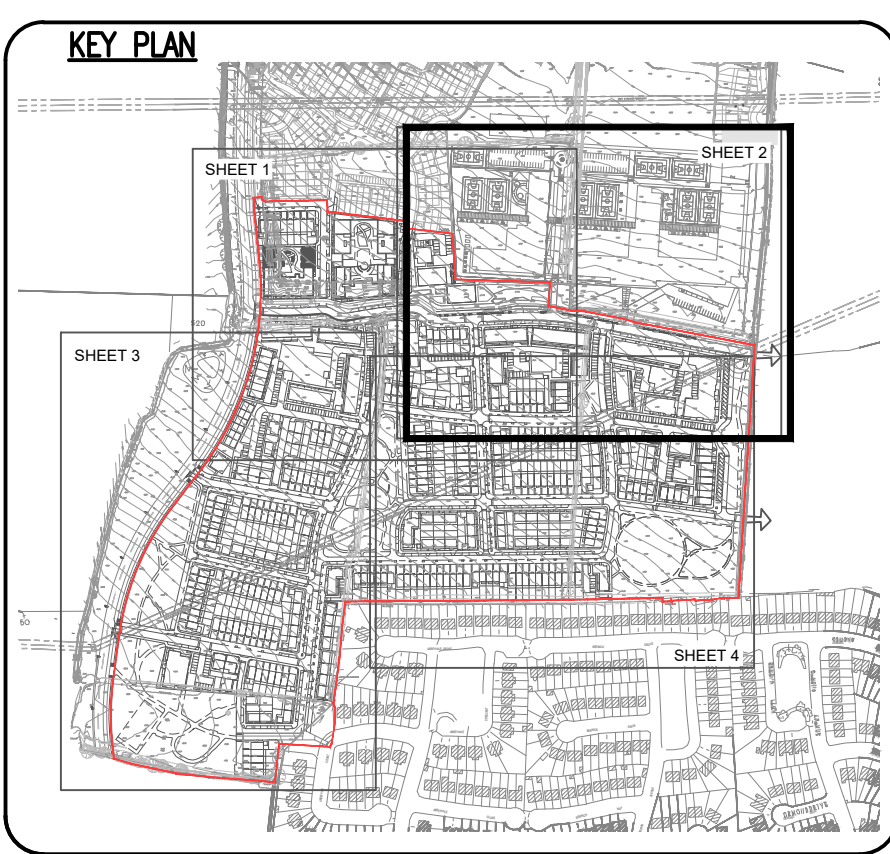

Ordnance Survey Ireland Licence No. EN 0006021 © Ordnance Survey Ireland/Government of Ireland.			
A	12/04/22	FINAL SHD SUBMISSION	MS MD
REV.	DATE	AMENDMENT	DRN APPD

STATUS **PLANNING**

Waterman Moylan
Engineering Consultants

BLOCK 8, EASTPOINT BUSINESS PARK, ALFIE BYRNE ROAD,
DUBLIN D03 K7W7 IRELAND.
Tel: (01) 664 8900 Fax: (01) 661 3618
Email: info@waterman-moylan.ie www.waterman-moylan.ie

CLIENT	GERARD GANNON PROPERTIES
ARCHITECT	CONROY CROWE KELLY ARCHITECTS
PROJECT	PHASE 3, MOORETOWN
TITLE	WATERMAIN LAYOUT SHEET 2 OF 4

DRAWN MS	DESIGNED RM	APPROVED MD	DATE JULY 2021
SCALE 1:500 @ A1	JOB NO. 21-011	DRG. NO. P1302	REVISION A