



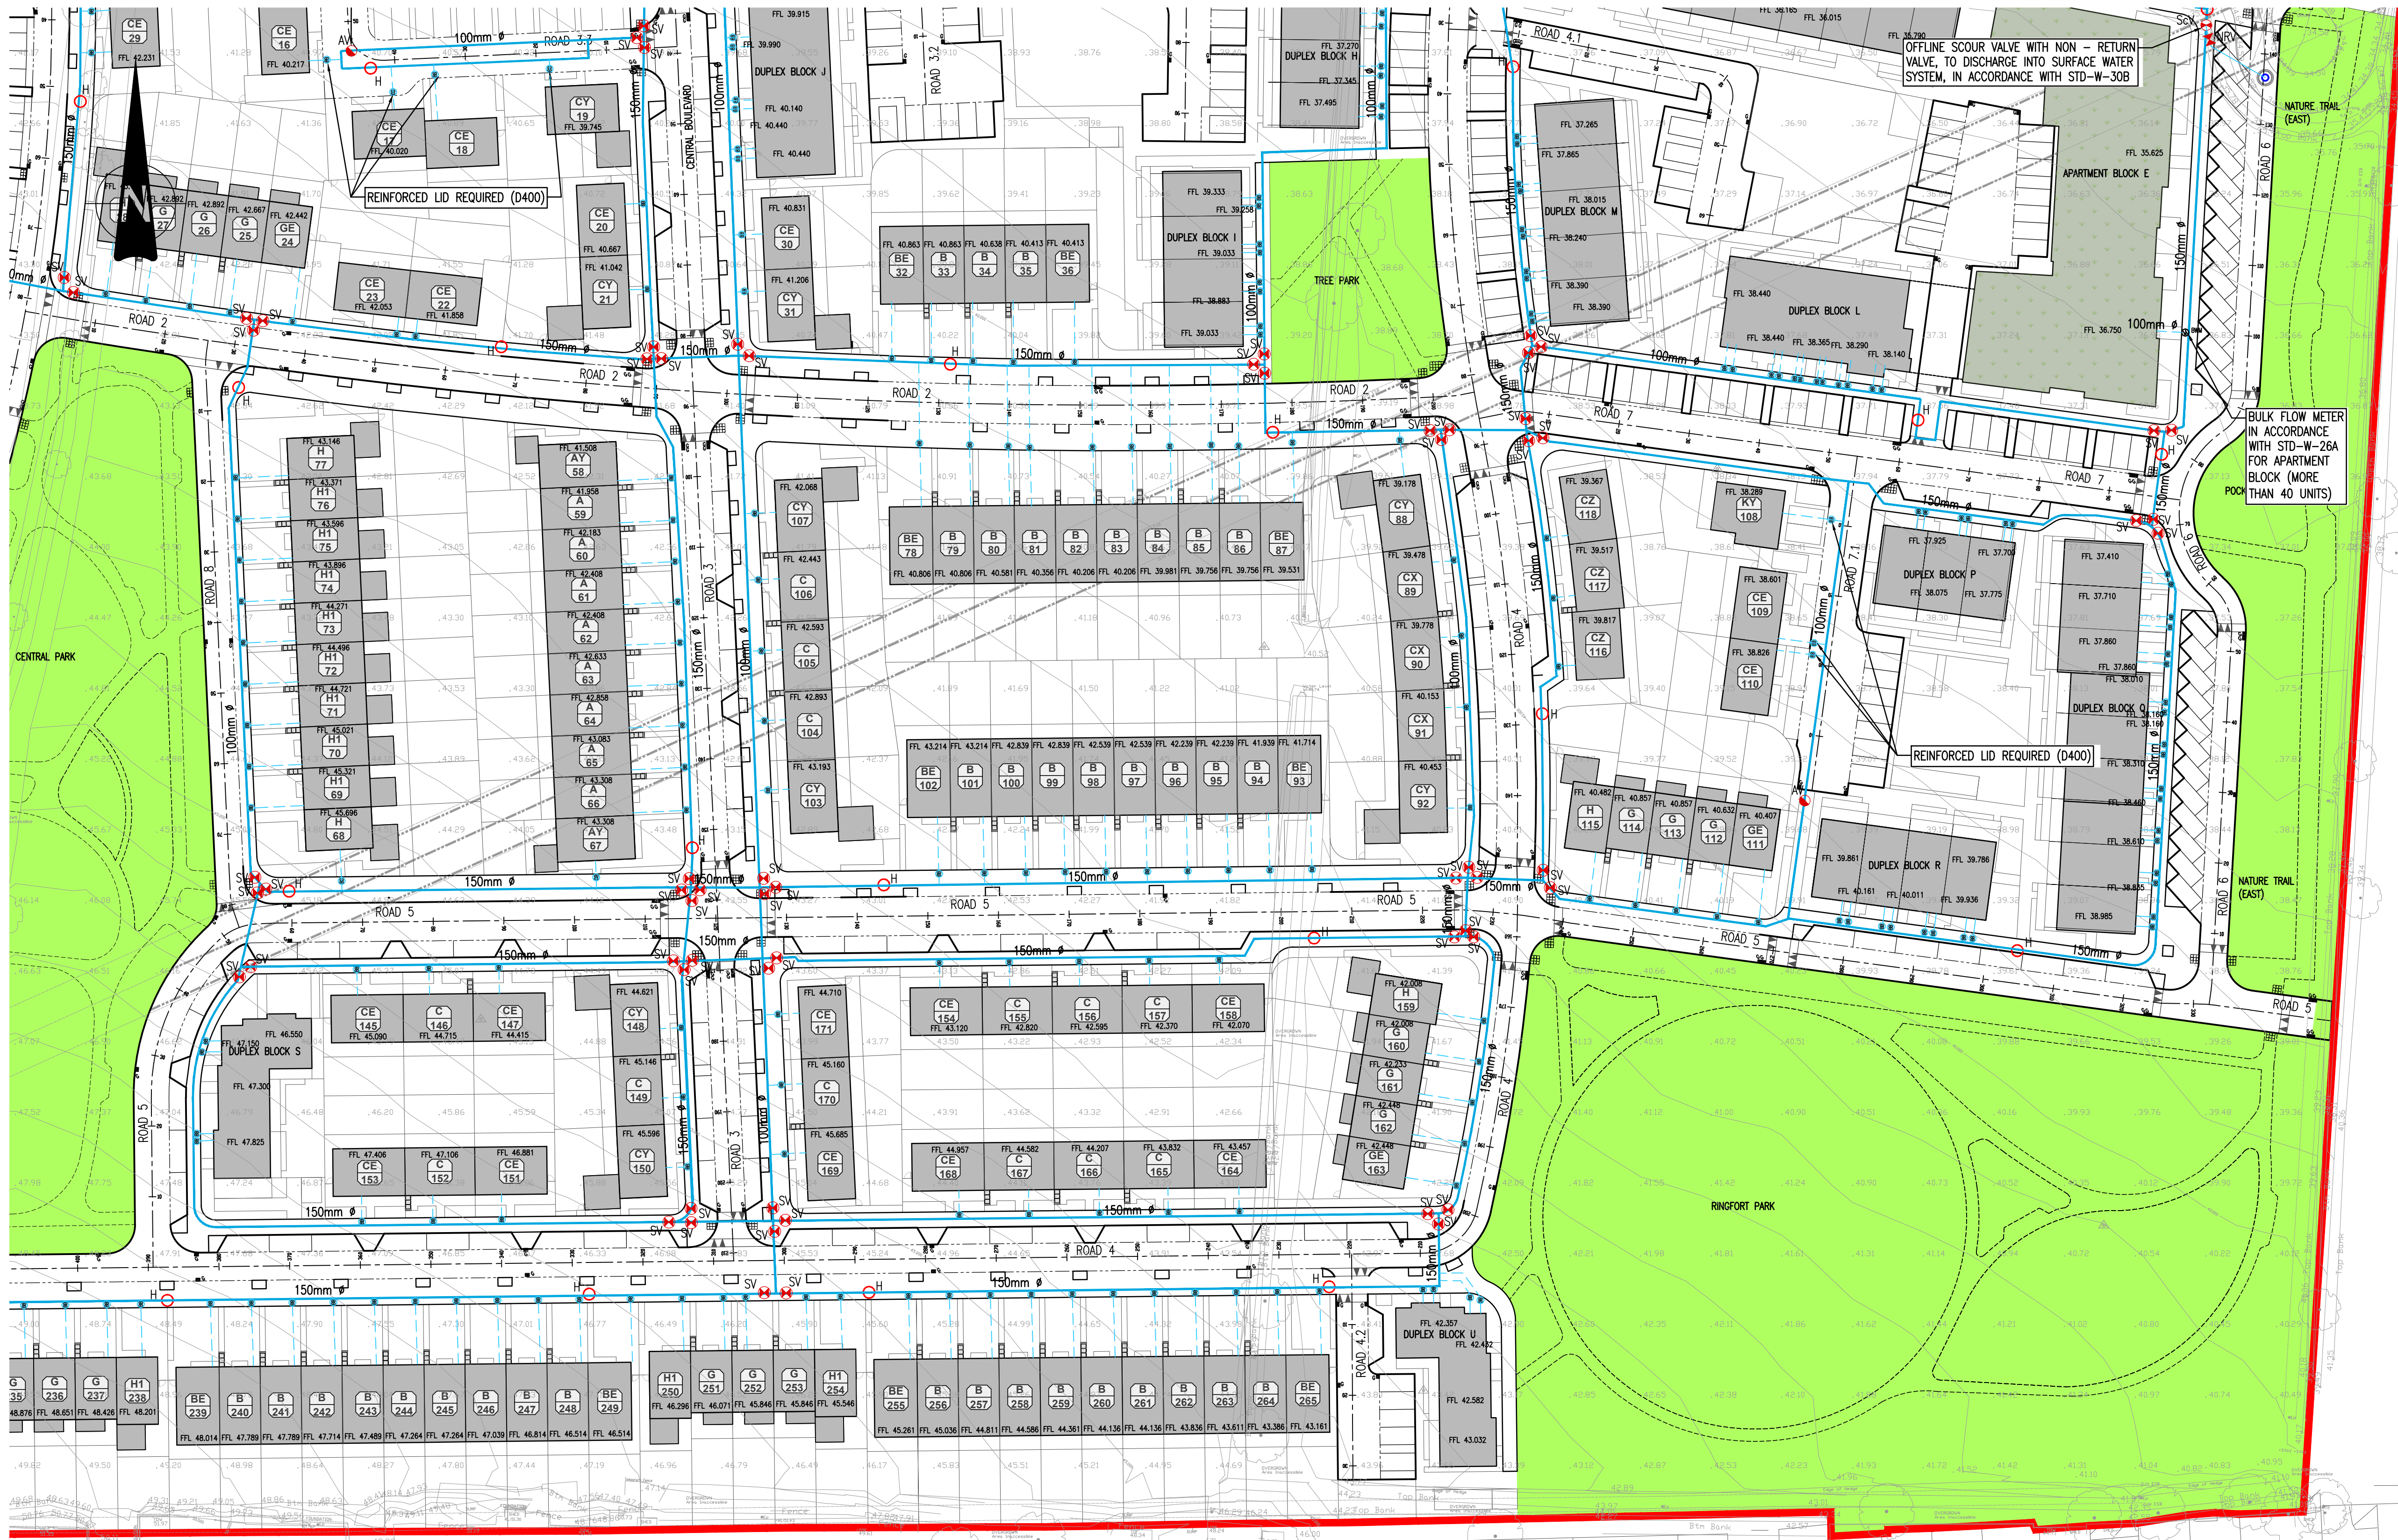


- NOTES:
- DO NOT SCALE. USE FIGURED DIMENSIONS ONLY.
 - THIS DRAWING IS TO BE READ IN CONJUNCTION WITH ALL OTHER RELEVANT ARCHITECTURAL AND ENGINEERING DRAWINGS.

LEGEND

- XXXmm ϕ PROPOSED HDPE WATERMAIN WITH PIPE SIZE
- SV $\bullet$ PROPOSED SLUICE VALVE
- H $\circ$ PROPOSED HYDRANT
- AV $\bullet$ PROPOSED AIRVALVE
- ScV $\bullet$ PROPOSED SCOUR VALVE
- $\bullet$ --- PROPOSED BOUNDARY BOX AND CONNECTION
- ϕ --- EXISTING WATERMAIN WITH PIPE SIZE

KEY PLAN

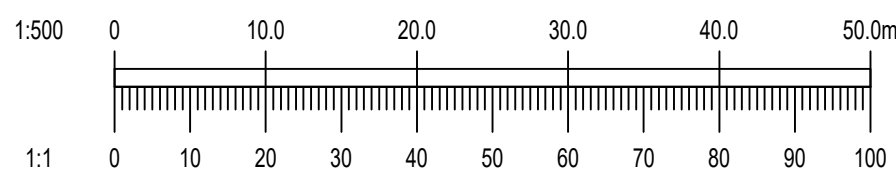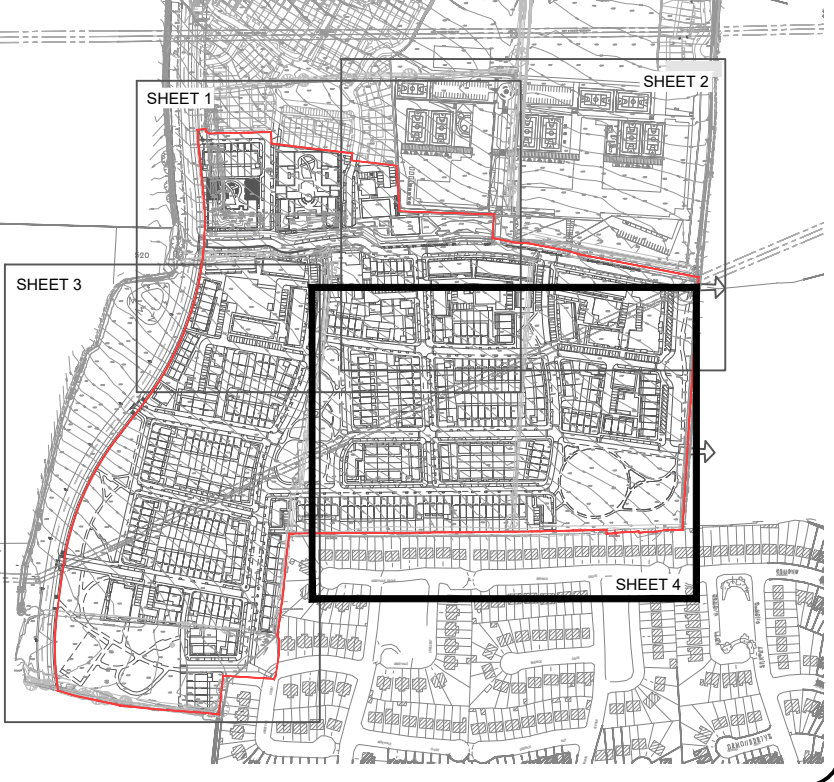

Ordnance Survey Ireland Licence No. EN 0006021
© Ordnance Survey Ireland/Government of Ireland.

A	12/04/22	FINAL SHD SUBMISSION	MS	MD
REV.	DATE	AMENDMENT	DRN	APPD

STATUS **PLANNING**

Waterman Moylan
Engineering Consultants

BLOCK S, EASTPOINT BUSINESS PARK, ALFIE BYRNE ROAD,
DUBLIN D03 K7W7 IRELAND.
Tel: (01) 664 8900 Fax: (01) 661 3618
Email: info@waterman-moylan.ie www.waterman-moylan.ie

CLIENT **GERARD GANNON PROPERTIES**
ARCHITECT **CONROY CROWE KELLY ARCHITECTS**
PROJECT **PHASE 3, MOORETOWN**

TITLE **WATERMAIN LAYOUT
SHEET 4 OF 4**

DRAWN MS	DESIGNED RM	APPROVED MD	DATE JULY 2021
SCALE 1:500 @ A1	JOB NO. 21-011	DRG. NO. P1304	REVISION A

© 2018. This drawing is copyright. No part of this document may be re-produced or transmitted in any form or stored in any retrieval system of any nature without the written permission of the consulting engineer or copyright holder except as agreed for use on the project for which the document was originally issued.