



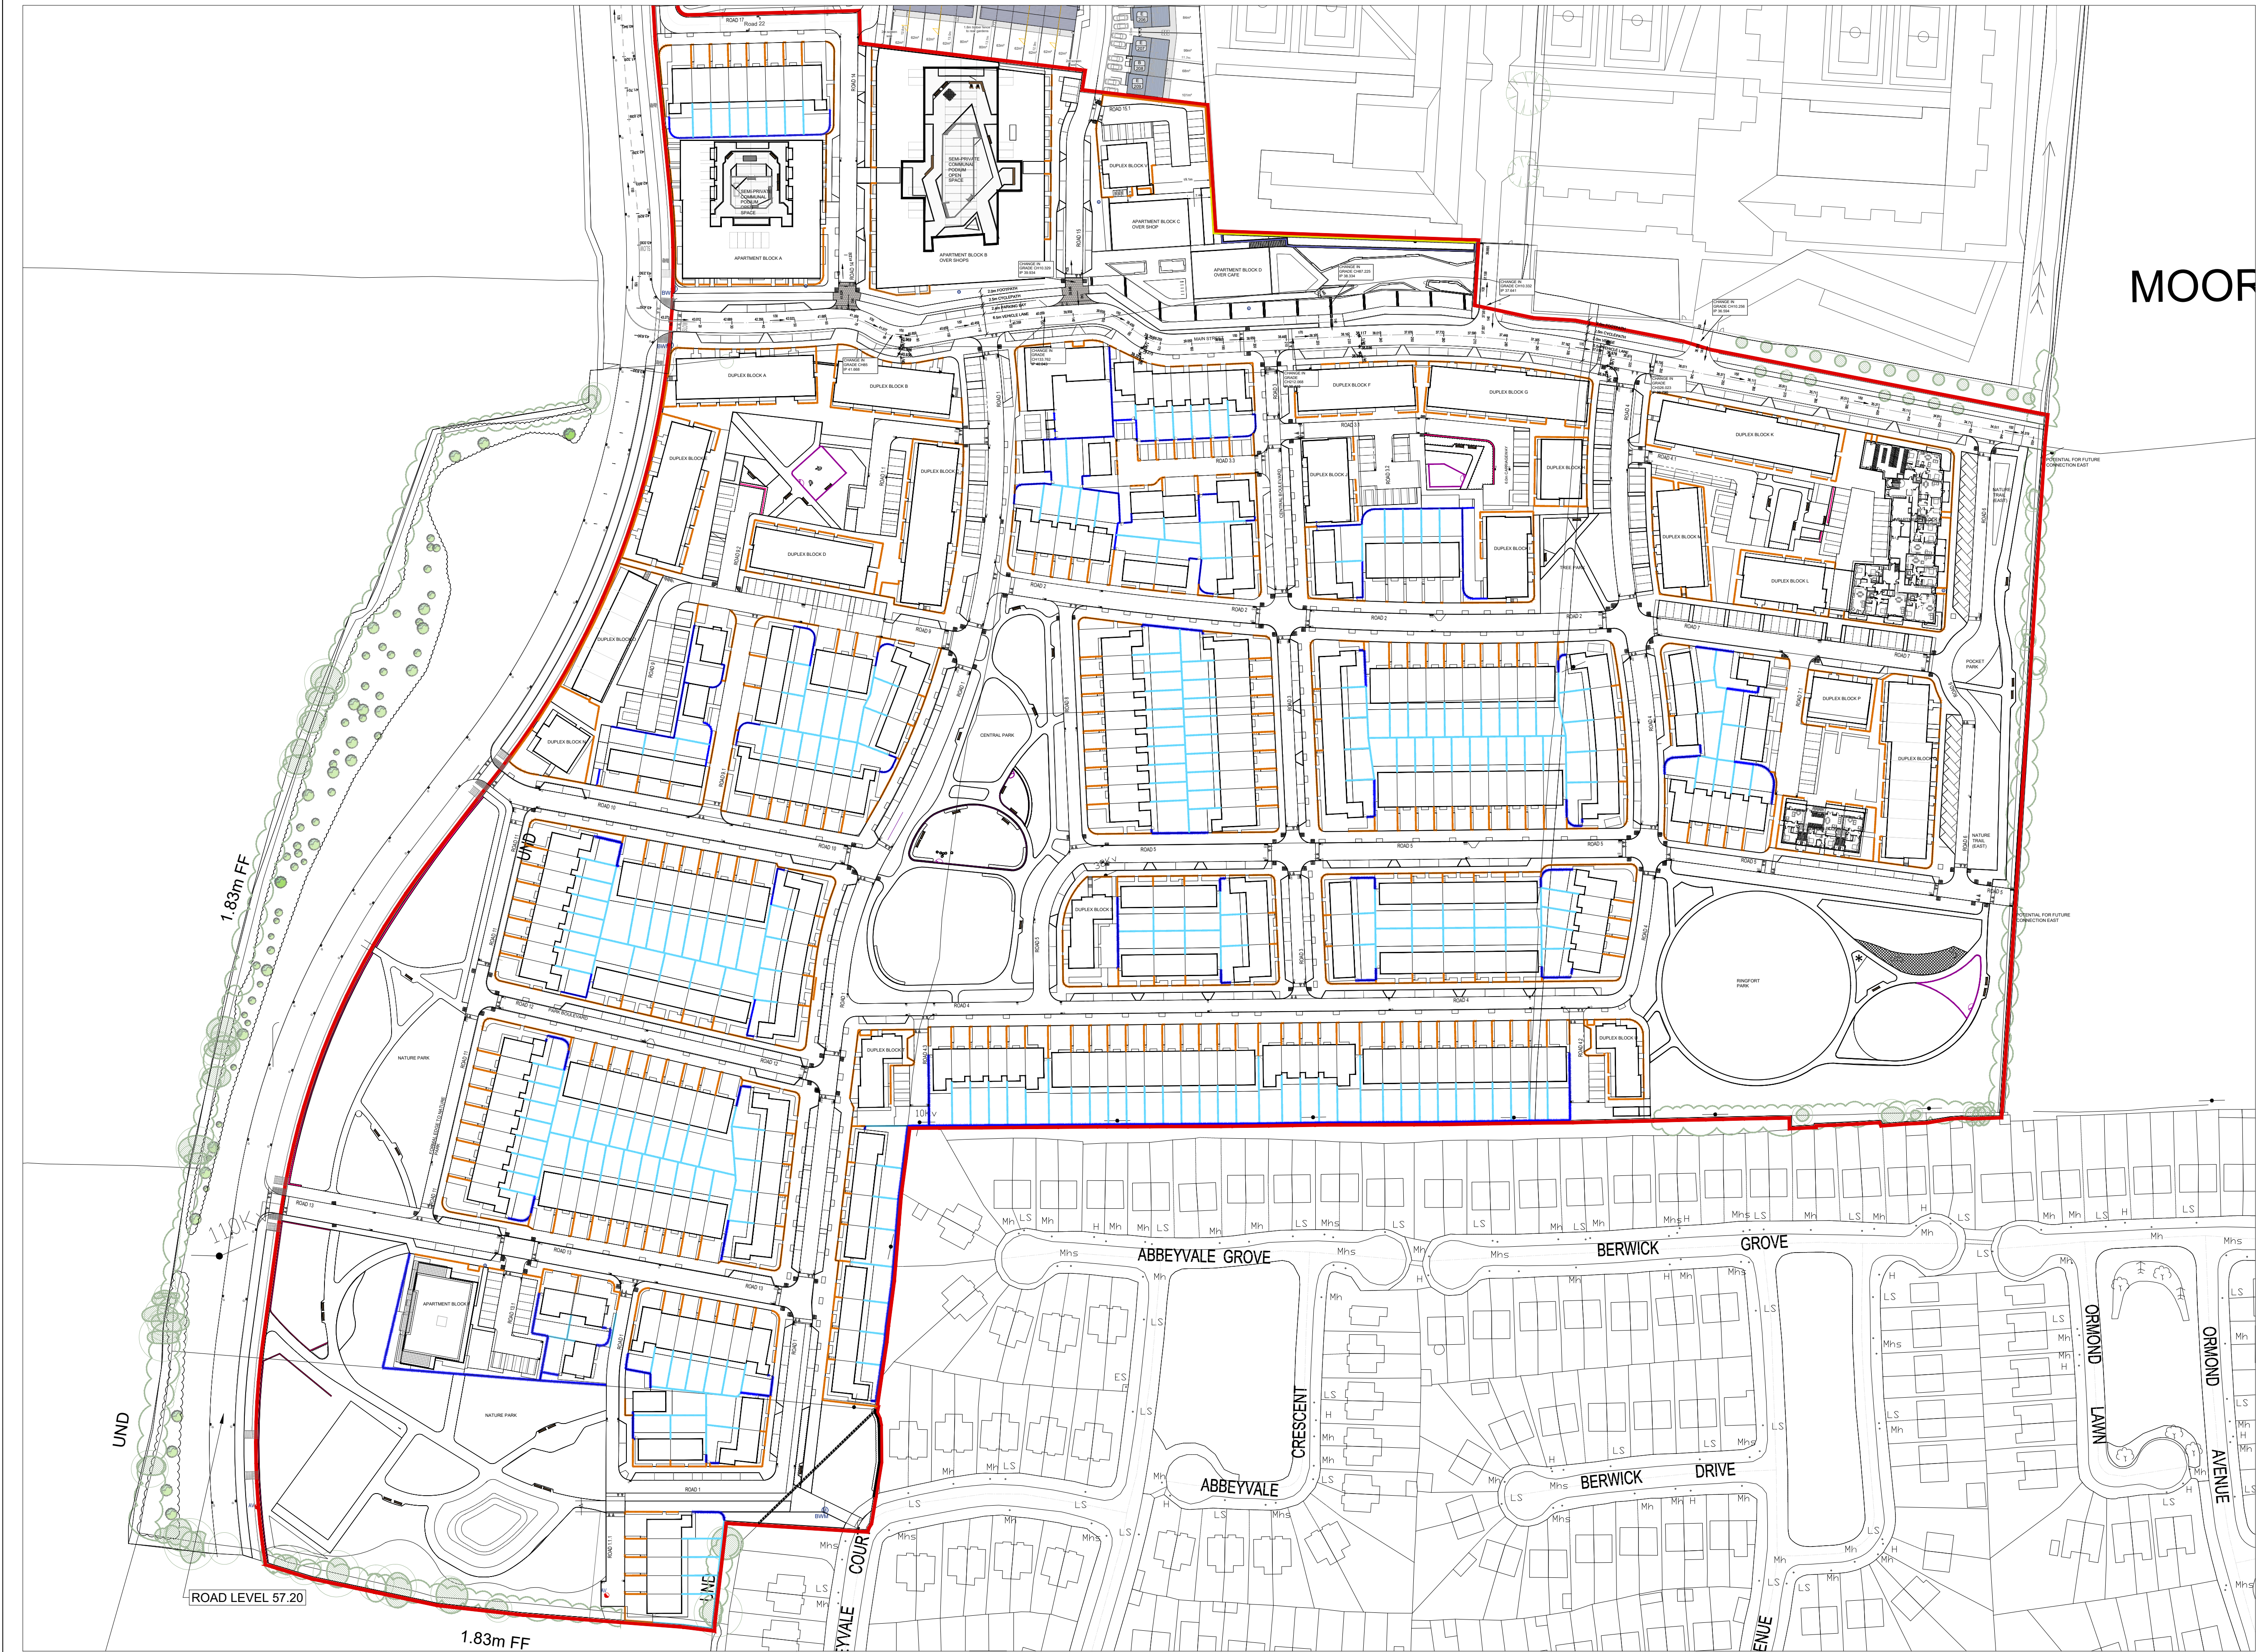

- Site Boundary
- Proposed 2m high concrete post and timber hit and miss panel fence - (See Detail 01 on Dwg BD-01-PP)
- Proposed 2m high wall, rendered blockwork finish to public side. Top of wall finished with a brick header course detail. fair faced blockwork to private side. Brick to match that used on the houses. (See Detail 02 Dwg BD-01-PP)
- Proposed 1100mm Estate fencing to front of houses (See Detail 03 on Dwg BD-01-PP)
- Proposed 1.2m high black bow top fence to enclosed play areas. (See Detail 04 on Dwg BD-01-PP)
- Proposed 1.6M high buff top railing (See Detail 05 on Dwg BD-01-PP)
- Proposed buff top rail on retaining wall in the order of 1.4m to hold levels locally (See Detail 05 on Dwg BD-01-PP)
- Existing concrete rendered block wall to be removed.
- Existing side garden wall to be retained.
- Existing boundary wall & railing of school to be retained and extended as necessary

Rev.	Date	Note

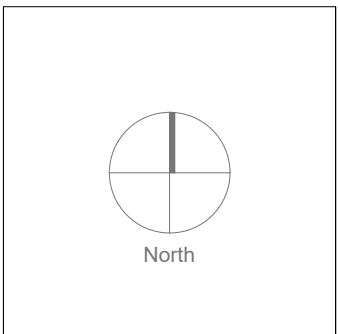

General Notes

Doyle & O'Troithigh
Landscape
Architecture

Project Name	Mooretown Phase 3 (SHD)	Drawing Name	Overall Boundary Plan
Status	Planning	Drawing No	BP-01-PP
Project No	21-003	Revision No	00
Scale	1:1000	Drawn By	AD
Date	06/04/2022	Checked By	LD
Linda Doyle Director +353 (0)87 267 4196 linda@doyle-otroithigh.com	Dalith O'Troithigh Director +353 (0)86 300 3469 dalith@doyle-otroithigh.com	Office Address Pembroke House 28-29 Upper Pembroke St Dublin 2	Contact mail@doyle-otroithigh.com +353 (0)1 608 7762