



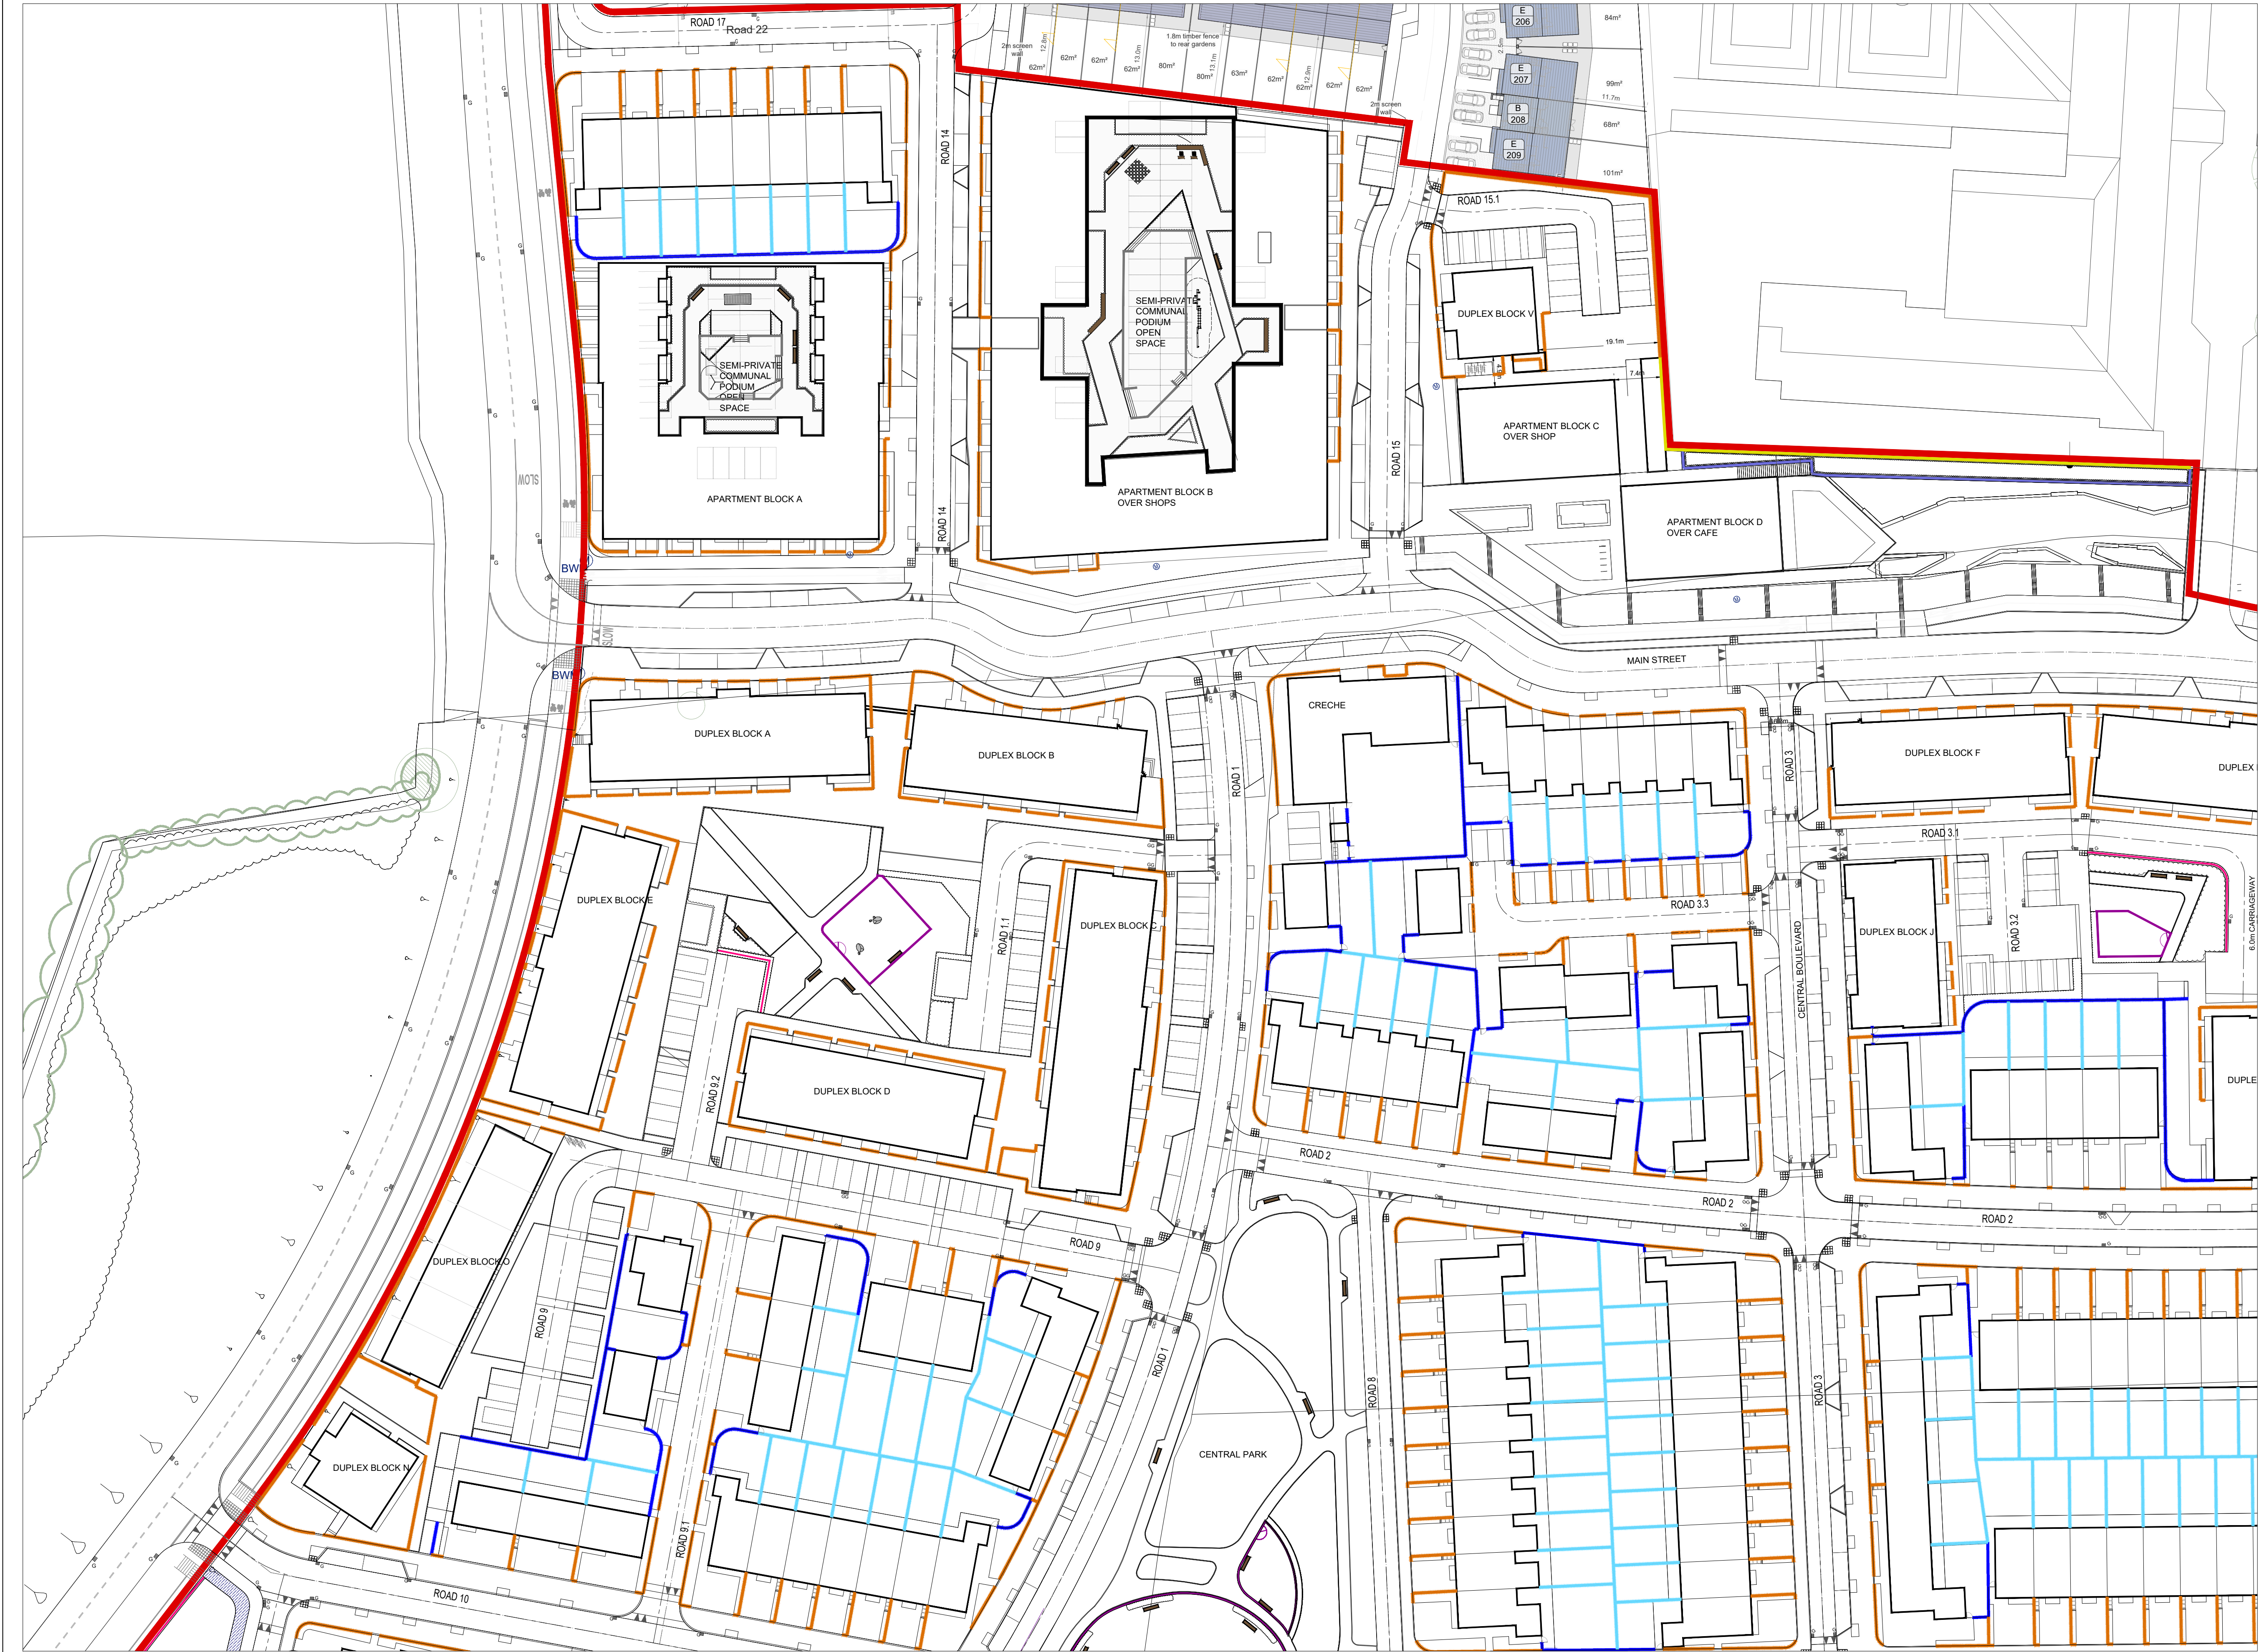

- Site Boundary
- Proposed 2m high concrete post and timber hit and miss panel fence - (See Detail 01 on Dwg BD-01-PP)
- Proposed 2m high wall, rendered blockwork finish to public side. Top of wall finished with a brick header course detail, fair faced blockwork to private side. Brick to match that used on the houses. (See Detail 02 Dwg BD-01-PP)
- Proposed 1100mm Estate fencing to front of houses (See Detail 03 on Dwg BD-01-PP)
- Proposed 1.2m high black bow top fence to enclosed play areas. (See Detail 04 on Dwg BD-01-PP)
- Proposed 1.6m high buff top railing (See Detail 05 on Dwg BD-01-PP)
- Proposed buff top rail on retaining wall in the order of 1.4m to hold levels locally (See Detail 05 on Dwg BD-01-PP)
- Existing concrete rendered block wall to be removed.
- Existing side garden wall to be retained.
- Existing boundary wall & railing of school to be retained and extended as necessary

Rev.	Date	Note

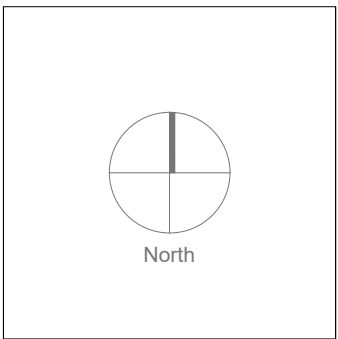

General Notes

Doyle & O'Troithigh

Landscape Architecture

Project Name

Moorestown Phase 3 (SHD)

Project No

21-003

Scale

1:500

Date

06/04/2022

Status

Planning

Project No

21-003

Scale

1:500

Date

06/04/2022

Drawing No

BP-03-PP

Revision No

00

Drawn By

AD

Checked By

LD

Director

Linda Doyle

Director

Dalith O'Troithigh

Office Address

Pembroke House
28-29 Upper Pembroke St
Dublin 2

Contact

mail@doyle-otroithigh.com
+353 (0)1 608 7762